



07/28/2017


COOK OUT
 975 W. Poplar Ave.
 Collierville, TN

NO.	DATE	DESCRIPTION


ELEVATIONS

DATE: 07-28-2017
 DRAWN BY: AAU
 CHECK BY: RML
 JOB NO.: 17-019-000
 SHEET:

A2.1

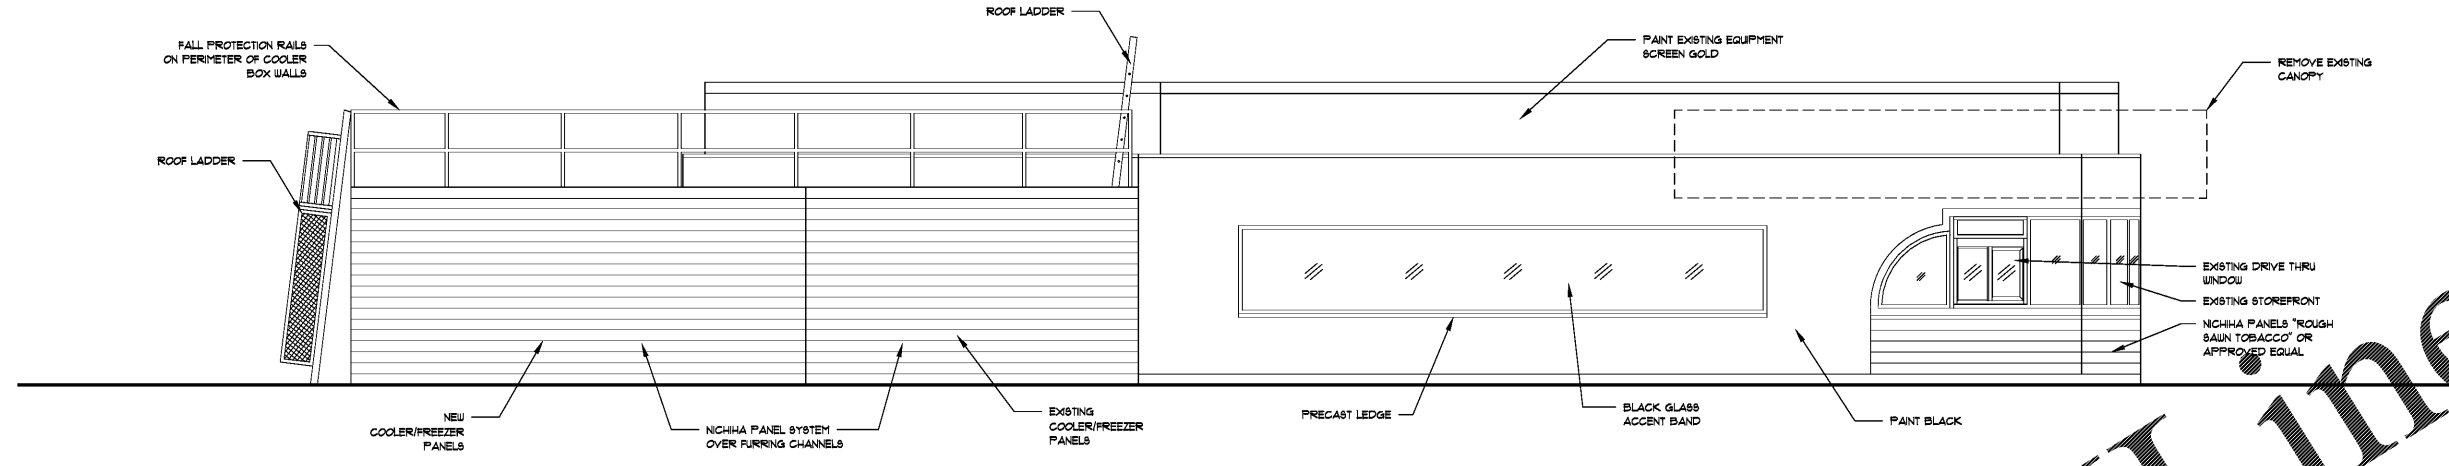


1 SIDE ELEVATION (EAST)
 SCALE: 1/4"=1'-0"

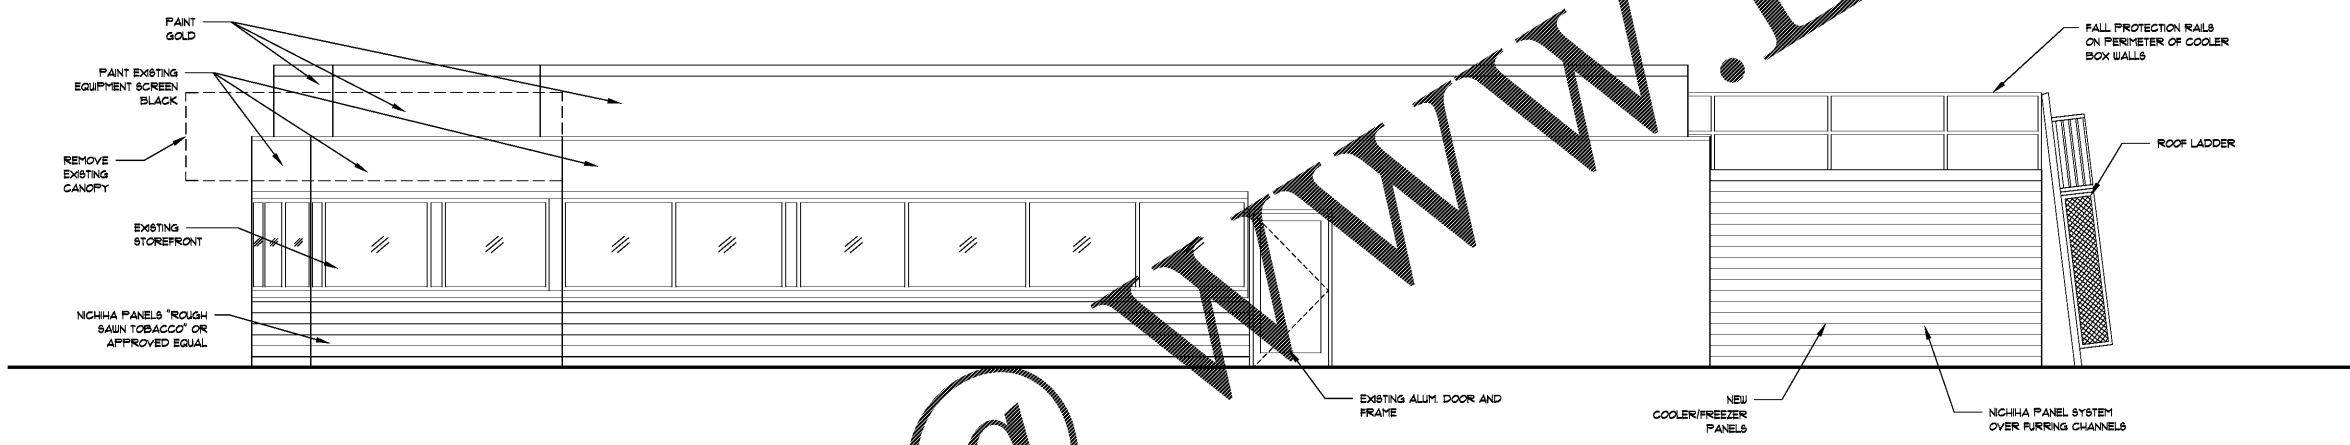

2 SIDE ELEVATION (WEST)
 SCALE: 1/4"=1'-0"



3 FRONT ELEVATION (NORTH)
 SCALE: 1/4"=1'-0"

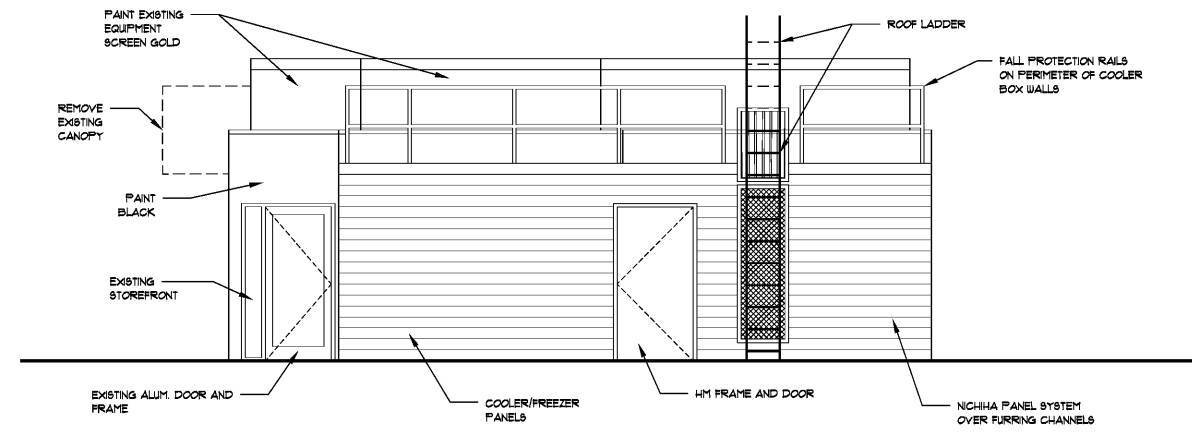

4 REAR ELEVATION (SOUTH)
 SCALE: 1/4"=1'-0"

Order Plans @

WWW.LDILINE.COM