


www.LDLine.com
 Order Plans @

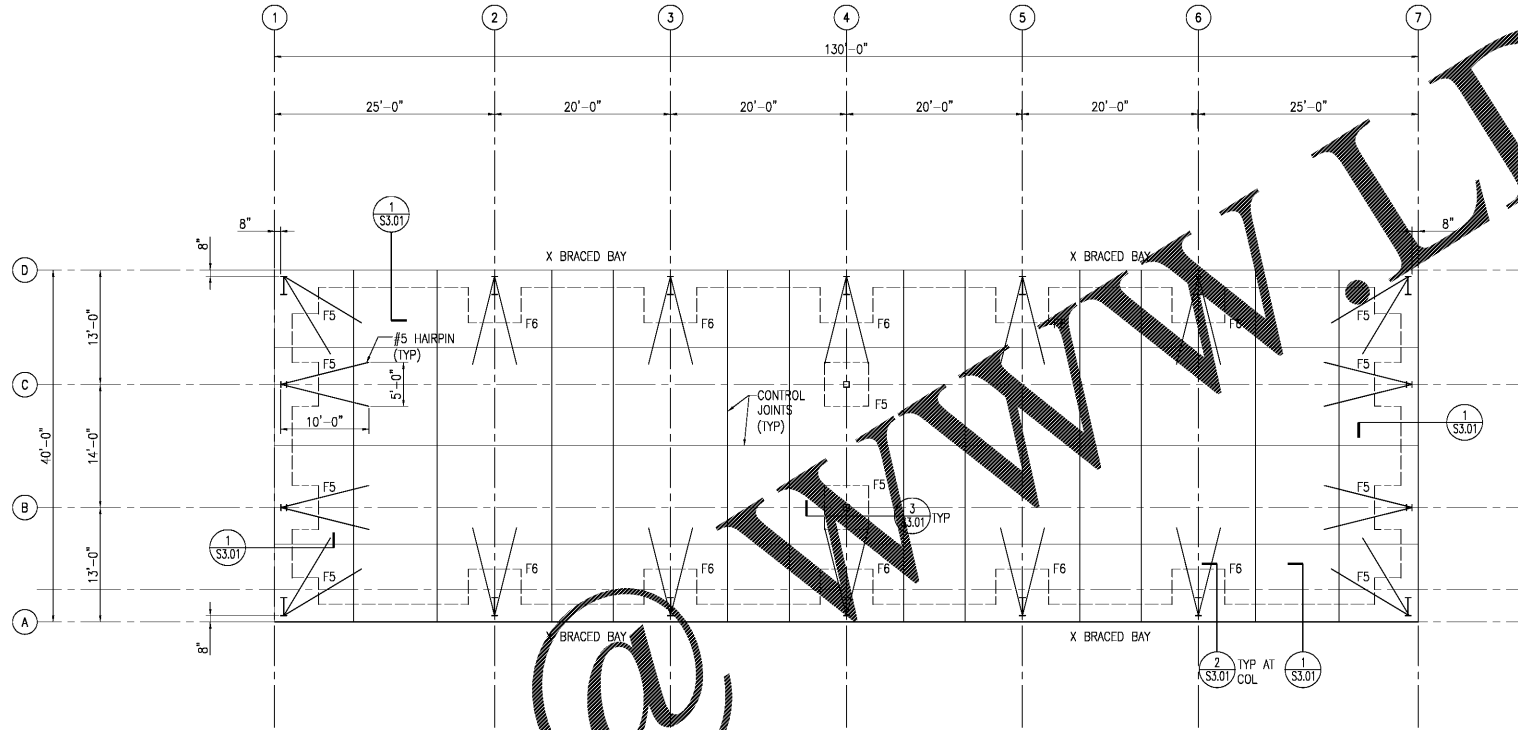


BATTING CAGES FOUNDATION AND FLOOR PLAN
 SCALE: 1/8"=1'-0"



1. FINISH FLOOR ELEVATION 0'-0", UNLESS NOTED.
2. 6" SLAB ON GRADE, UNLESS NOTED. SEE GENERAL NOTES AND TYPICAL DETAILS.
3. EXTEND ALL FOOTING TOP REINFORCING 4'-0" INTO SLAB BEYOND EXTENT OF FOOTING.
4. SEE SHEET S1.03 FOR FOOTING SCHEDULE.
5. FOOTING SIZES ARE BASED ON ASSUMED METAL BUILDING REACTIONS AND ARE SUBJECT TO CHANGE UPON FINAL REACTIONS.
6. FINAL COLUMN LOCATIONS AND REACTIONS TO BE COORDINATED WITH METAL BUILDING SUPPLIER BEFORE FOUNDATION INSTALLATION BEGINS.

ISSUE DATE	
CONSTRUCTION	4/17/17
DOCUMENTS	
drawn by: JJA	
checked by: GEL	

BATTING CAGES FOR LEEDS CITY SCHOOLS
LEEDS BOARD OF EDUCATION
GMC # ABHM16000

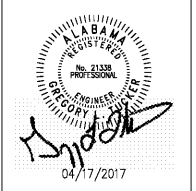

BATTING CAGES FOUNDATION & FLOOR PLANS
S2.01
 sheet of