

EXTERIOR FINISH SCHEDULE			
KEY	MATERIAL / MFG.	COLOR / NO.	NOTES
A1	EDGE METAL BY FIRESTONE	A1 - PAINT TO MATCH E.I.F.S. A1G - SILVER METALLIC	
A2	MODULAR BRICK	FIELD COLOR - OLD WILLIAMSBURG - SEE SPEC.	FIELD: USE WORKRITE COLOR MASONRY CEMENT COLOR 2247A. GRAPEVINE JOINTS.
A3	MODULAR BRICK	ACCENT COLOR - MOULTRIE VISTA - SEE SPEC.	PLASTERERS: USE WORKRITE COLOR MASONRY CEMENT COLOR 2024. GRAPEVINE JOINTS.
A4	STOREFRONT	ANODIZED ALUM.	RE: DWG. A602
A5	MEMBRANE ROOFING	GRAY	AT BACK OF ALDI LOGO SIGN TOWER, FOOD MARKET SIGN TOWER AND CANOPY ROOF - SEE SPECIFICATIONS APPENDIX 'B'
A6	METAL SOFFIT PANELS	SOLID PANELS - SEE SPEC	RE: DWG. A301-A304
A7	EXTERIOR PAINT BY SHERWIN-WILLIAMS	PF-15 / CL-5	RE: DWG. A603
A8	DUMPSTER ENCLOSURE		RE: DWG. A505
A9	ALUMINUM COMPOSITE PANEL	A9 - BRIGHT SILVER A9G - SLATE GREY	PROVIDE PANEL JOINTS AS SHOWN - AT ALDI LOGO SIGN FIELD, PROVIDE ONE PIECE TIGHT FIT EXTRUDED MOLDING INSTALLATION SYSTEM WITH CENTER REVEAL TRIM BETWEEN PANELS AND J TRIM AT PANEL EDGES. AT CANOPY FASCIA, PROVIDE 'CLIP AND CAULK' INSTALLATION SYSTEM.
A10	DOUBLE SOLDIER COURSES	FIELD COLOR - SEE SPEC	
A11	BLRD-2	PF-15 / CL-4	RE: DWG. A603
A12	BLRD-4	FACTORY FINISH - CHARCOAL	RE: DWG. A603
A13	DECORATIVE BRICK FRAME	ACCENT COLOR	
A14	GUARD RAIL TYPE "B"	PF-16 / CL-5	RE: DWG. A3/A503, A603
A15	CART RAIL & STARTER POST	GALVANIZED	
A16	DOCK LEVELER / SEAL AND BUMPERS	LEVELER - FACTORY FINISH / SEAL AND BUMPERS - FACTORY FINISH - BLACK	PROVIDE FLAT BRICK BEHIND DOCK SEAL IN LIEU OF BULLNOSE. LEAVE THIN BRICK OUT FROM BEHIND LEVELER FOR SURFACE MOUNTING TO CONCRETE.
A17	CONTROL JOINT		MAX 30' OC RE: DWG. A504
A18	BULLNOSE BRICK w/ BRICK SOLDIER COURSE	FIELD COLOR - SEE SPEC	WATER TABLE TRIM
A19	FOOD MARKET SIGNAGE	BY SIGN VENDOR	
A20	ALDI TOWER SIGN	BY SIGN VENDOR	SEE DETAIL D1/A504; VERIFY SIGN SIZE PRIOR TO FRAMING OPENING
A21	CRTB	NATURAL	RE: DWG. A603 - SEE STRUCTURAL DWGS
A22	CAST STONE CAP	SEE SPEC	CART WALL AND SCREEN WALL
A23	E.I.F.S. CORNICE	WHITE COLOR	SANDBLAST TEXTURE WITH MATCHING COPING
A24	DECORATIVE SOLDIER COURSE ABOVE WINDOW w/ CAST STONE KEY STONE	FIELD COLOR	
E1	EXIT DISCHARGE LIGHT	FACTORY FINISH	MOUNT @ 8'-0" A.F.F.
E2	WALL SCONCE	FACTORY FINISH	MOUNT @ 7'-4" A.F.F.
E3	WALL SCONCE	FACTORY FINISH	MOUNT HEIGHT SEE DIMENSION
E4	UTILITY METERING & C.I.	FACTORY FINISH	SEE ELECTRICAL DWGS
E5	EXTERIOR WALL PACK	FACTORY FINISH	MOUNT @ 12'-0" A.F.F.
E6	EXTERIOR DUPLEX RECEPTACLE	FACTORY FINISH	MOUNT @ 1'-6" A.F.F.
F1	FIRE DEPT. CONNECTION	FACTORY FINISH	NOT USED
F2	MOTOR GONG	FACTORY FINISH	SEE FIRE PROTECTION DWGS
H1	HOSE BIB	FACTORY FINISH	SEE PLUMBING DWGS
K1	STOREFRONT KEY	ANODIZED ALUMINUM	SHADED WINDOWS ARE SPANDREL - RE: DWG. A602


SIGNAGE			
DESCRIPTION	QUANTITY	SQ. FT. PER SIGN	TOTALS
TOWER SIGN	2	74.9	149.8
FOOD MARKET SIGN	2	38.1	76.2
TOTAL SIGNAGE			226.0

SIGNAGE IS SHOWN FOR REFERENCE ONLY AND SHALL BE UNDER SEPARATE PERMIT SUBMITTAL. ALL BUILDING AND MONUMENT SIGNS TO BE LED TYPE.


SIGNAGE			
DESCRIPTION	QUANTITY	SQ. FT. PER SIGN	TOTALS
TOWER SIGN	2	74.9	149.8
FOOD MARKET SIGN	2	38.1	76.2
TOTAL SIGNAGE			226.0

SIGNAGE IS SHOWN FOR REFERENCE ONLY AND SHALL BE UNDER SEPARATE PERMIT SUBMITTAL. REFER TO SIGN PACKAGE FOR SIGN SIZE. ALL BUILDING AND PYLON SIGNS TO BE LED TYPE. CG RESPONSIBLE FOR THE MONUMENT SIGN, LANDSCAPE, FENCE, ETC. CONFIRM DESIGN WITH SIGNAGE VENDOR.


- NOTES:
- REFER TO SHEET A-602 FOR WINDOW ELEVATIONS AND DETAILS.
 - REFER TO D2/S304 FOR LIGHT POLE FOUNDATION DETAIL BY G.C.
 - PROVIDE THIN BRICK VENEER ON INTERIOR OF TRUCK DOCK AREA.

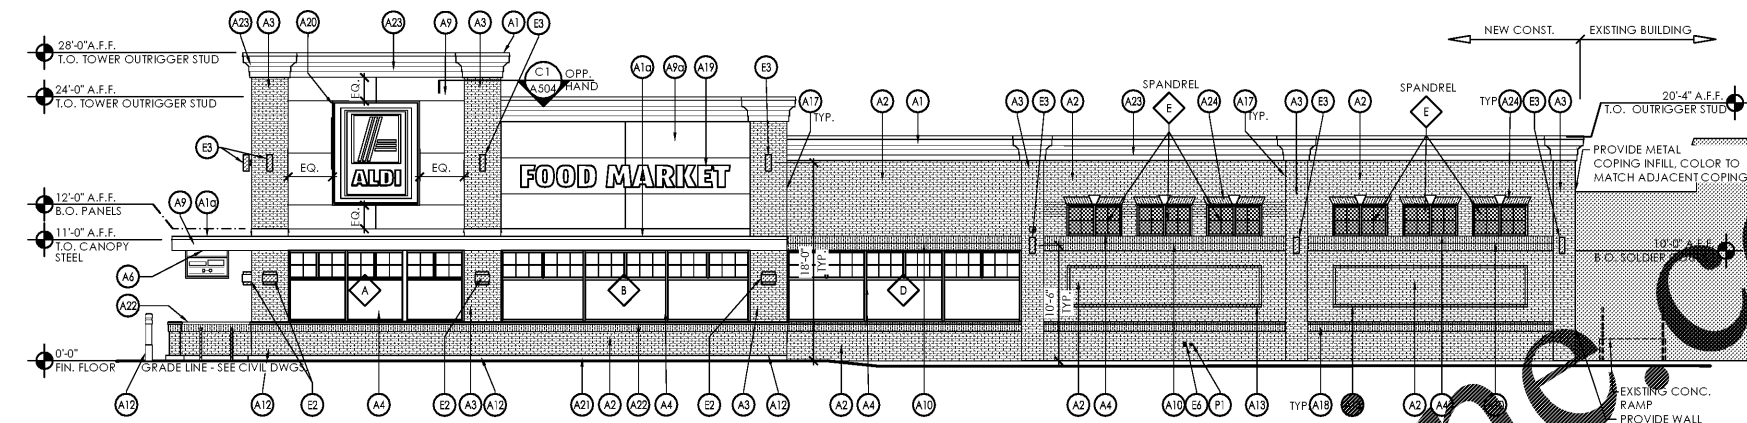


4 Side Elevation
SCALE: 1/8" = 1'-0"

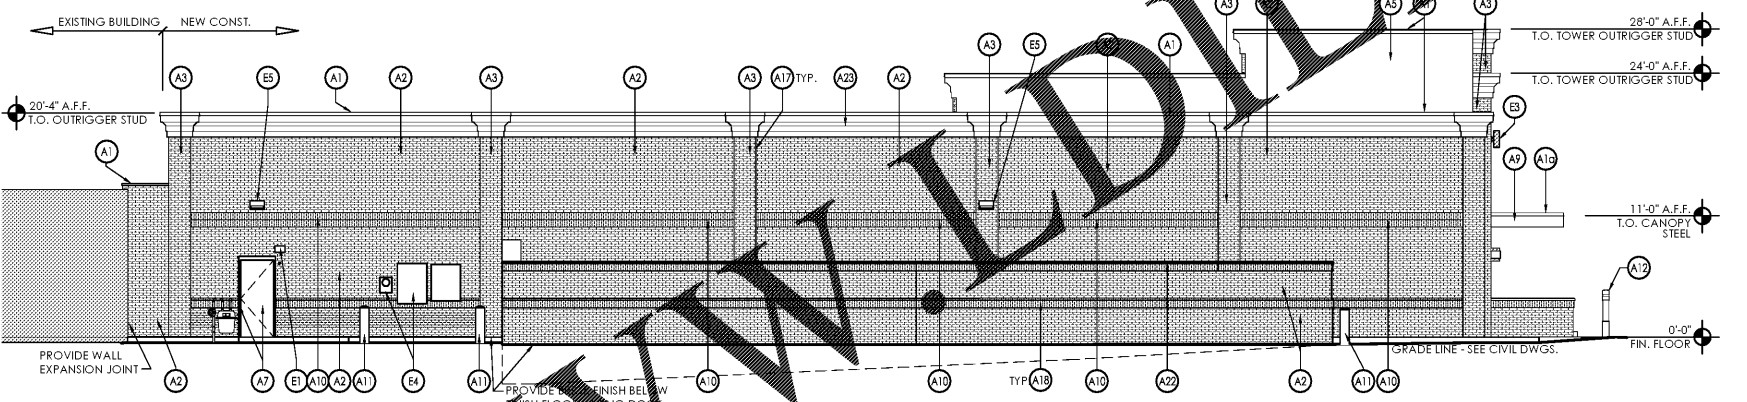

3 Rear Elevation
SCALE: 1/8" = 1'-0"

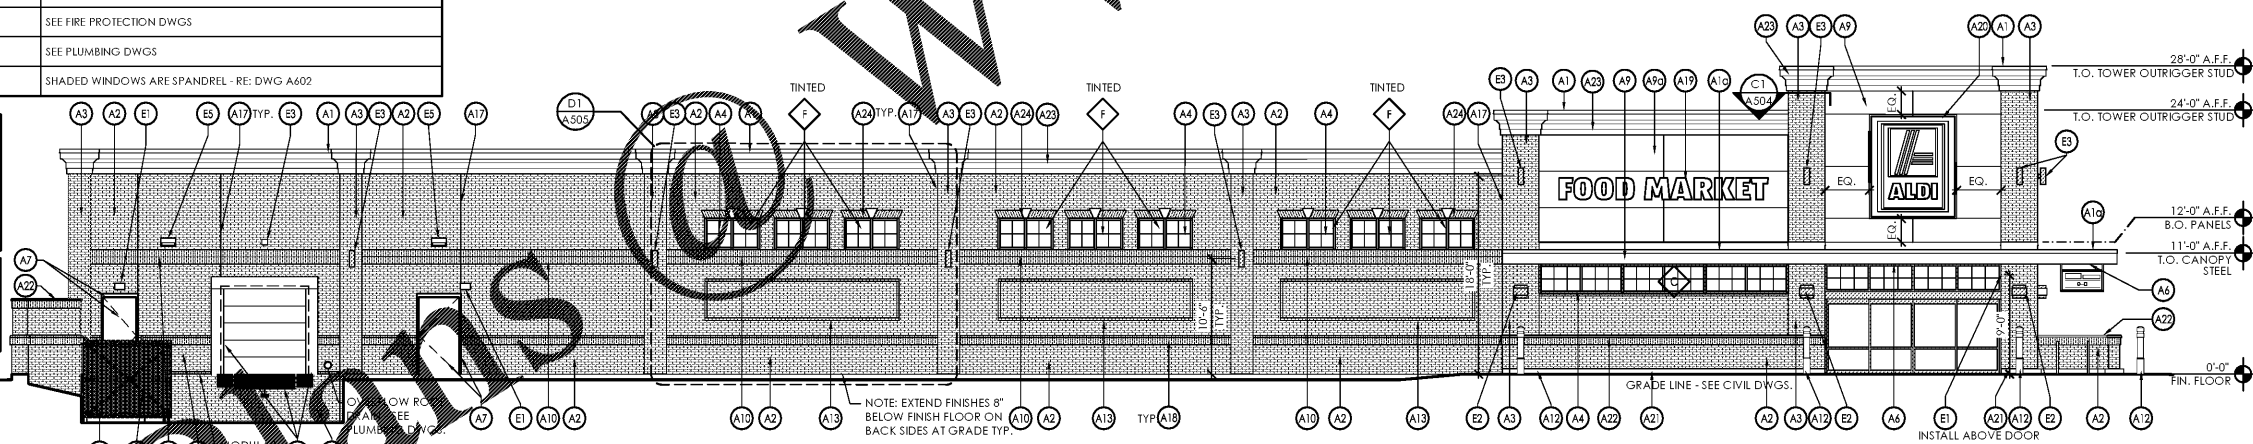

2 Front Elevation
SCALE: 1/8" = 1'-0"

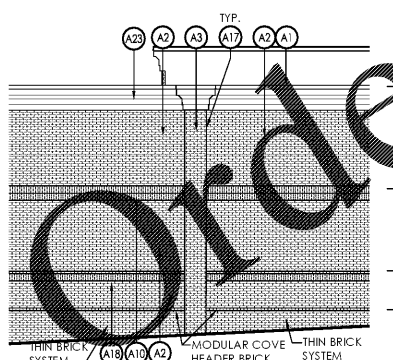

5 Dock Elevation
SCALE: 1/8" = 1'-0"

1 Side Elevation
SCALE: 1/8" = 1'-0"

Issued:		Date:
A	Client Review Set	04/07/17
B	Permit Set	04/07/17
C	Bid Set	09/05/17
D		

Revisions:		Date:
1		
2		
3		
4		
5		
6		
7		
8		
9		

DO NOT SCALE PLANS
Copying, Printing, Software and other processes required to produce these prints on stretch or shrink the actual paper or layout. Therefore, scaling of this drawing may be inaccurate. Contact ms consultants with any need for additional dimensions or clarifications.

ms consultants, inc.
engineers, architects, planners
2221 Schrock Road
Columbus, Ohio 43229-1547
phone 614.898.7100
fax 614.898.7570

DRAWN BY: MYG
REVIEWED BY: MJB/CLR

Seal
PROFESSIONAL OF RECORD:
ERIC ELIZONDO No. 0401016074
EXP. DATE: 06/30/2018

ALDI Inc.
1985 Old Union Church Road
Salisbury, NC 28146
(704) 642-0023
(704) 642-0078 fax

ALDI Inc. Store #: 161
VA Beach Blvd & Thalia
4220 Virginia Beach Blvd
Virginia Beach, VA 23452
Willis Wayside
Project Name & Location:

Exterior Elevations	
Drawing Name:	
Prototype Rls. 02/08/17	Project No. 40320-40
Type: RHSD-V7	
Scale: As Noted	Drawing No. A-201