


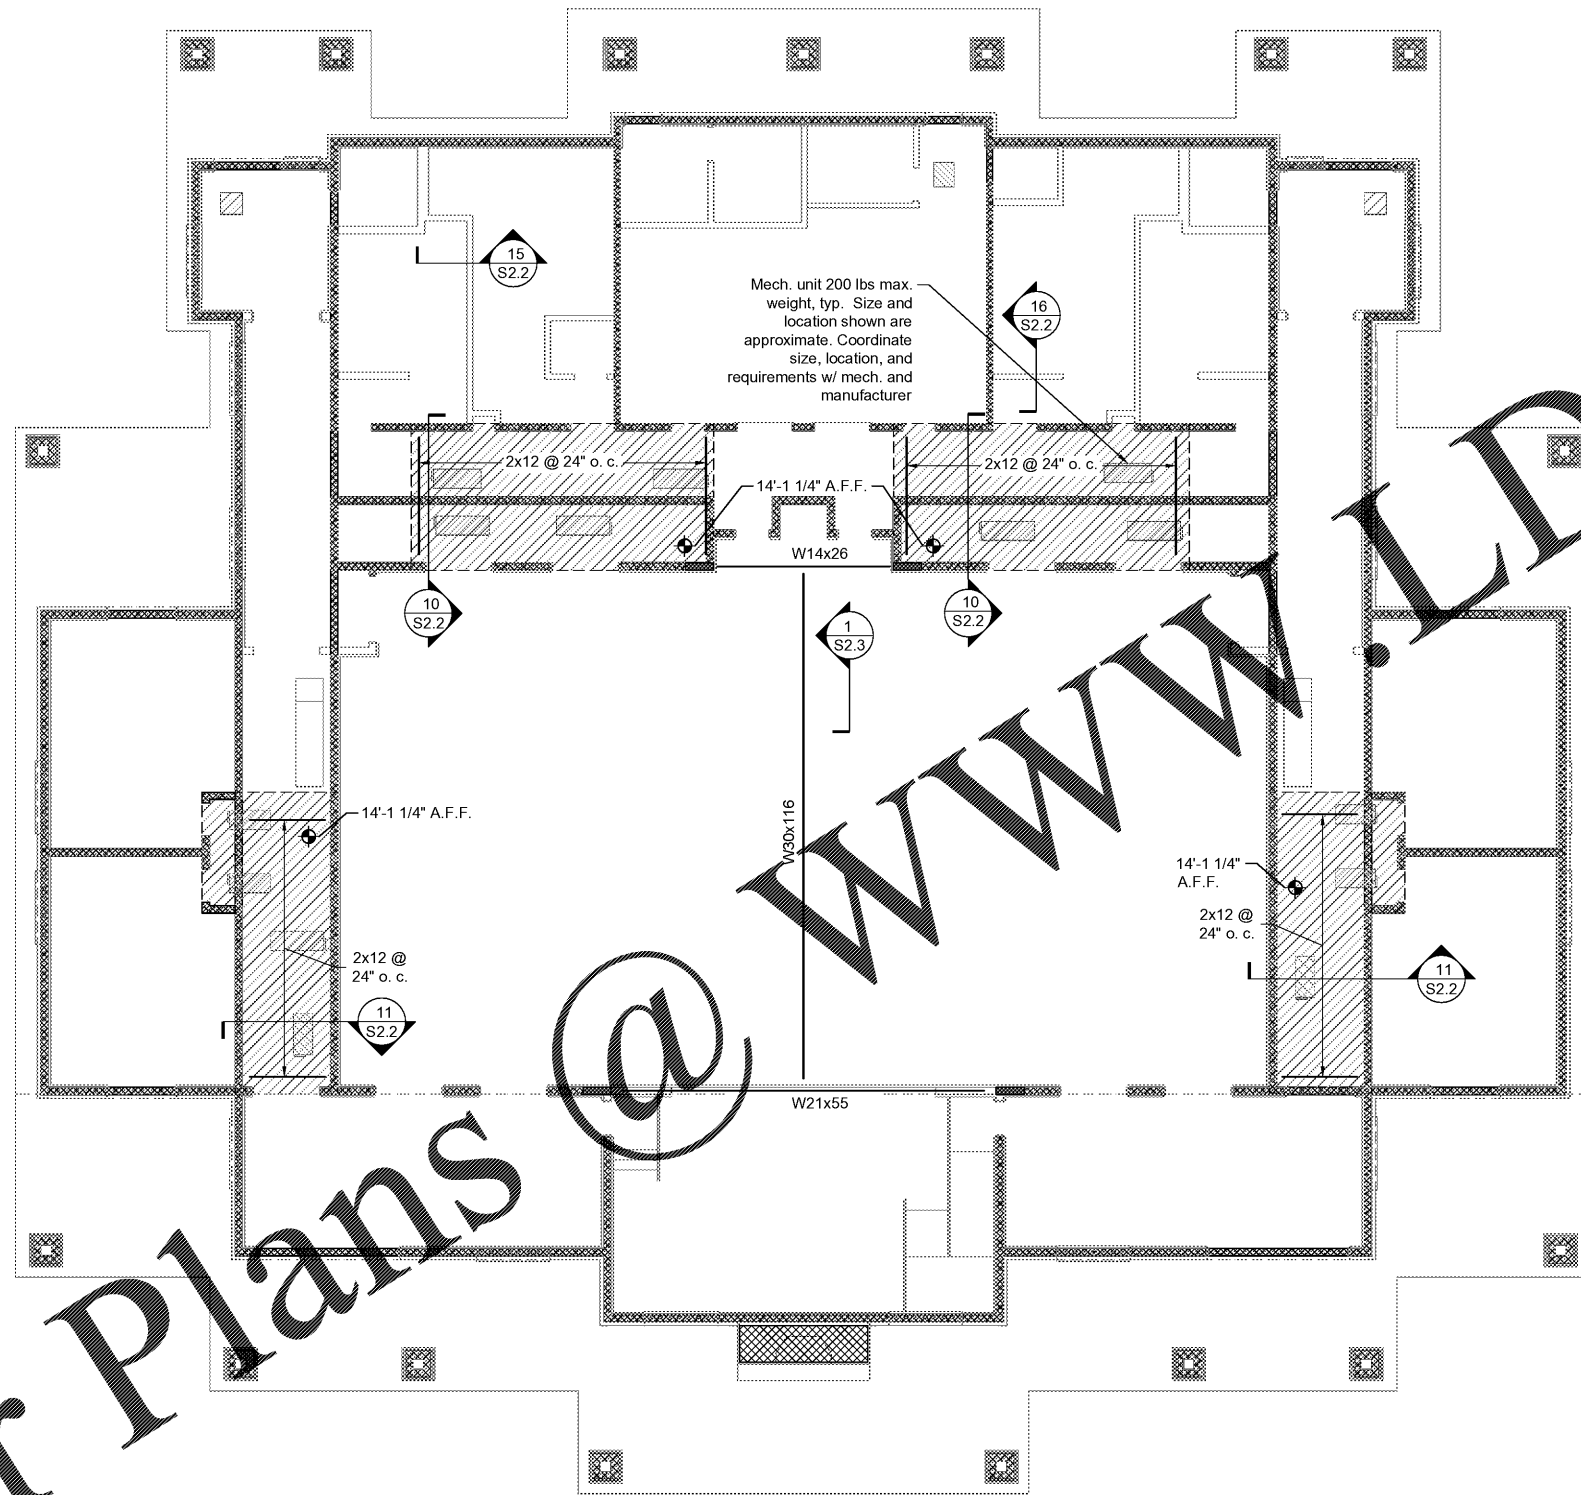


Drawing File: 399935D-17S-BLDG.dwg Plotter: Aug 25, 2017 - 11:36am

-  CMU column, see 9/S2.2 for typ. detail
-  8" load-bearing CMU w/ #7 @ 24" o. c. U.N.O.
-  Attic platform



Interior Framing Plan  
Scale: 1/8" = 1'-0"

Order Plans @

www.LDILine.com



**Chao & Associates, Inc.**  
Civil - Structural - Survey  
7 Clusters Court  
Columbia, SC 29210  
Voice: (803) 772-8420  
Fax: (803) 772-9120  
Email: consult@chaoinc.com



Interior Framing Plan  
Pinewood Community Building  
Richland County  
Old Garners Ferry Road  
Columbia, SC 29209

|   |          |
|---|----------|
| Drawn:  | Checked: |
| Revised:  |          |
| File: 399935D-17S-BLDG.dwg Project No.: 399935D |          |

**S2.0**  
Sheet Number  
8/25/2017  
Date