
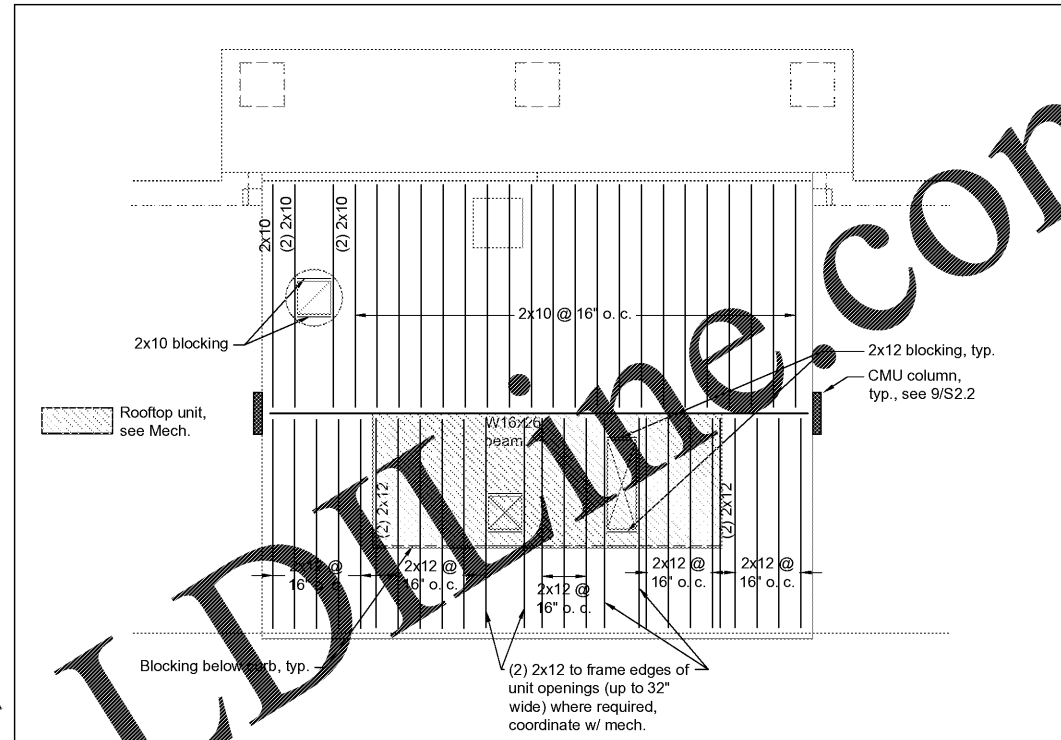


Drawing File: 399935D-17S-BLDG.dwg Plotter: Aug 25, 2017 - 11:36am

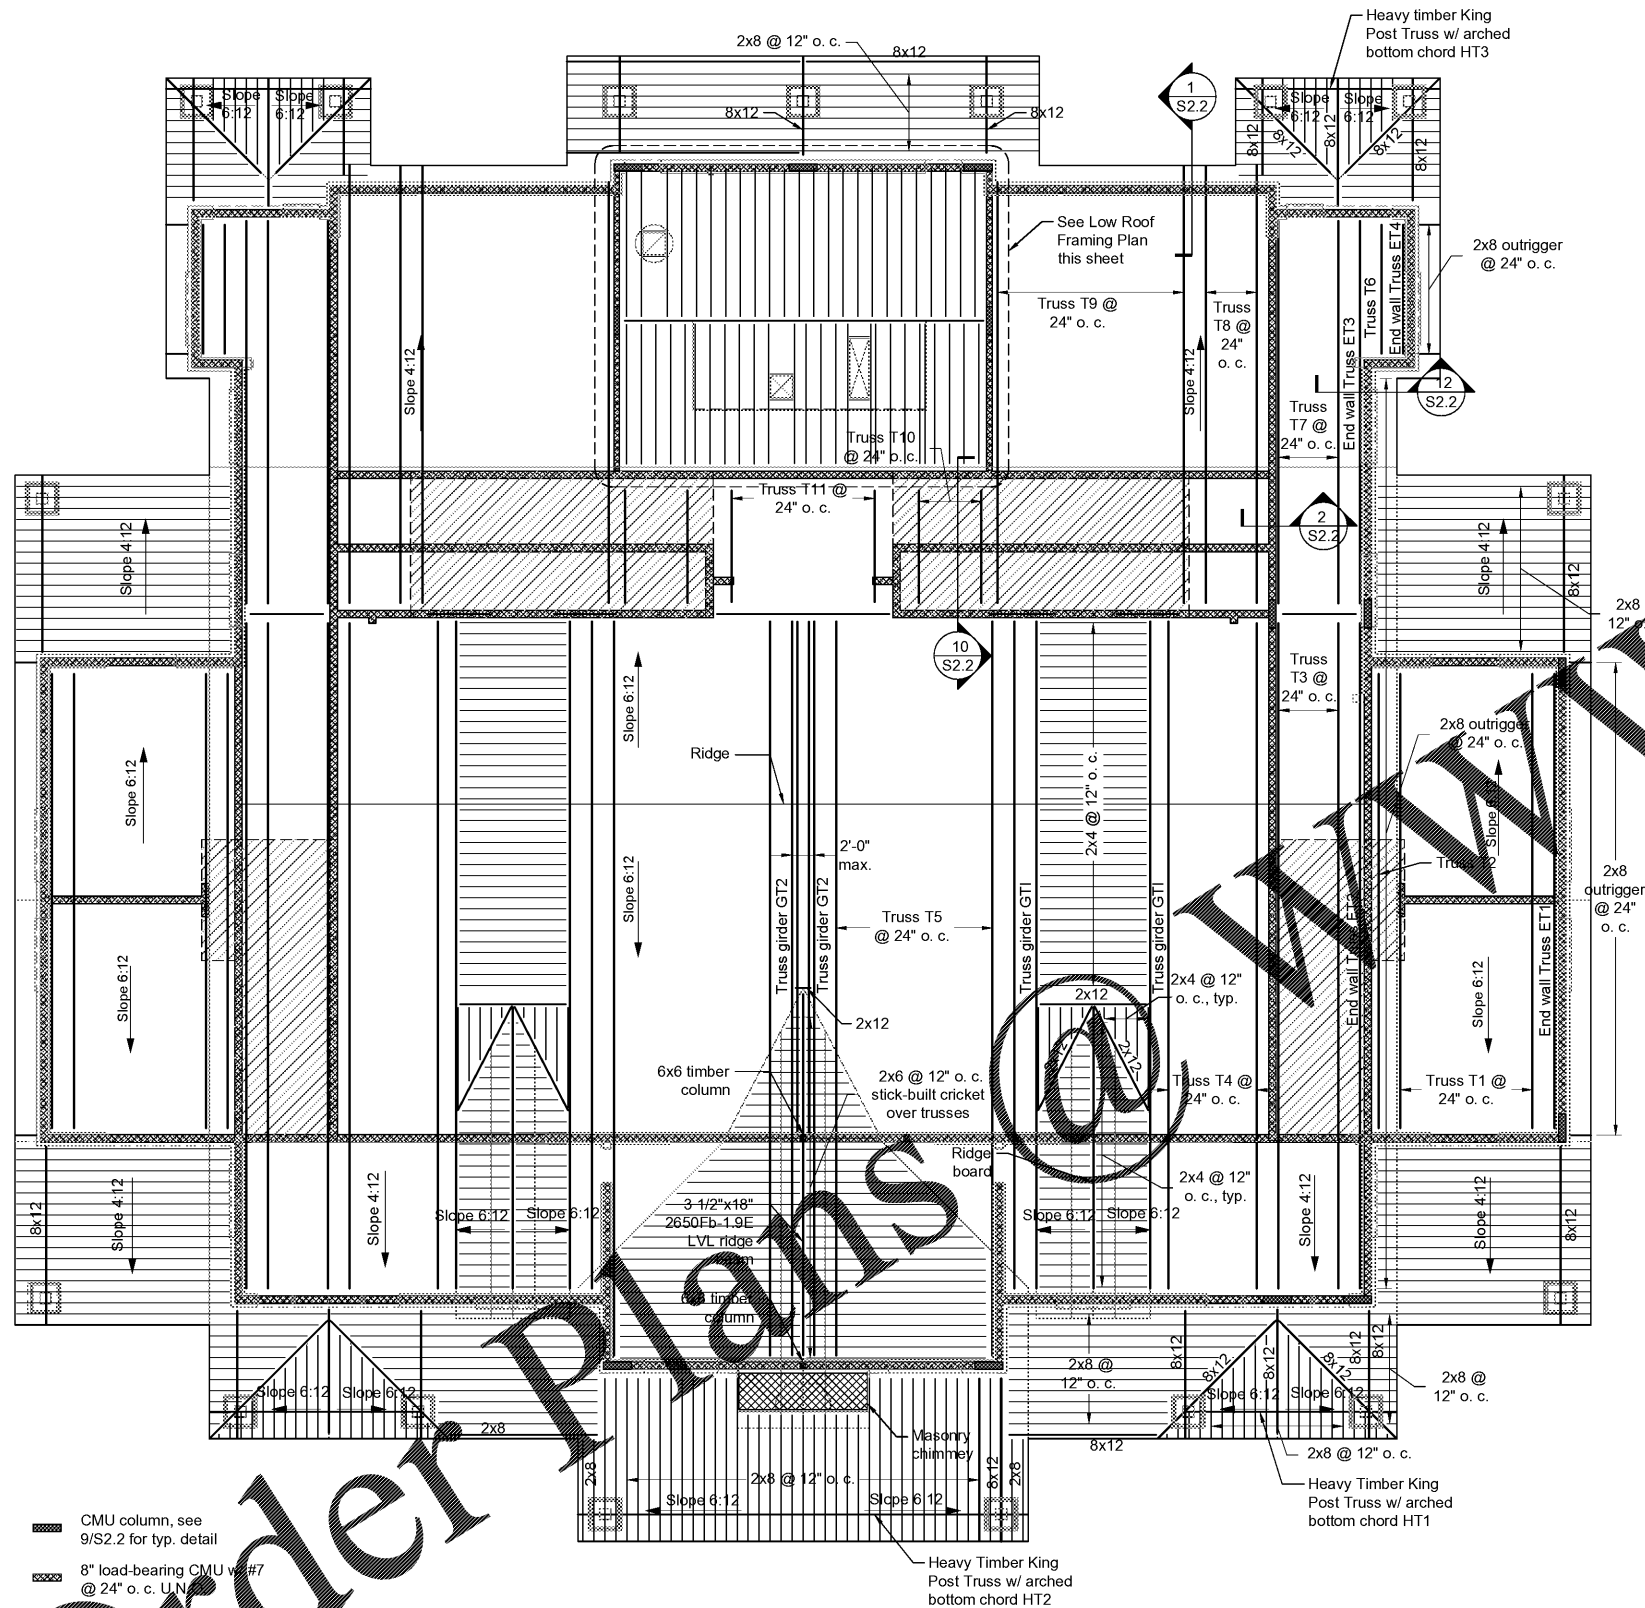

- CMU column, see 9/S2.2 for typ. detail
- 8" load-bearing CMU wall #7 @ 24" o.c. U.N.
- Attic platform, see S2.0 for framing

Roof Framing Plan
Scale: 1/8" = 1'-0"

Low Roof Framing Plan
Scale: 3/16" = 1'-0"

Order Plans @ WWW.LDOnline.com



Chao & Associates, Inc.
Civil - Structural - Survey
7 Clusters Court
Columbia, SC 29210
Voice: (803) 772-8420
Fax: (803) 772-9120
Email: consult@chaoinc.com



Roof Framing Plan
Pinewood Community Building
Richland County
Old Garners Ferry Road
Columbia, SC 29209

Checked:	
Drawn:	
Revised:	
File: 399935D-17S-BLDG.dwg	Project No.: 399935D

S2.1
Sheet Number
8/25/2017
Date