

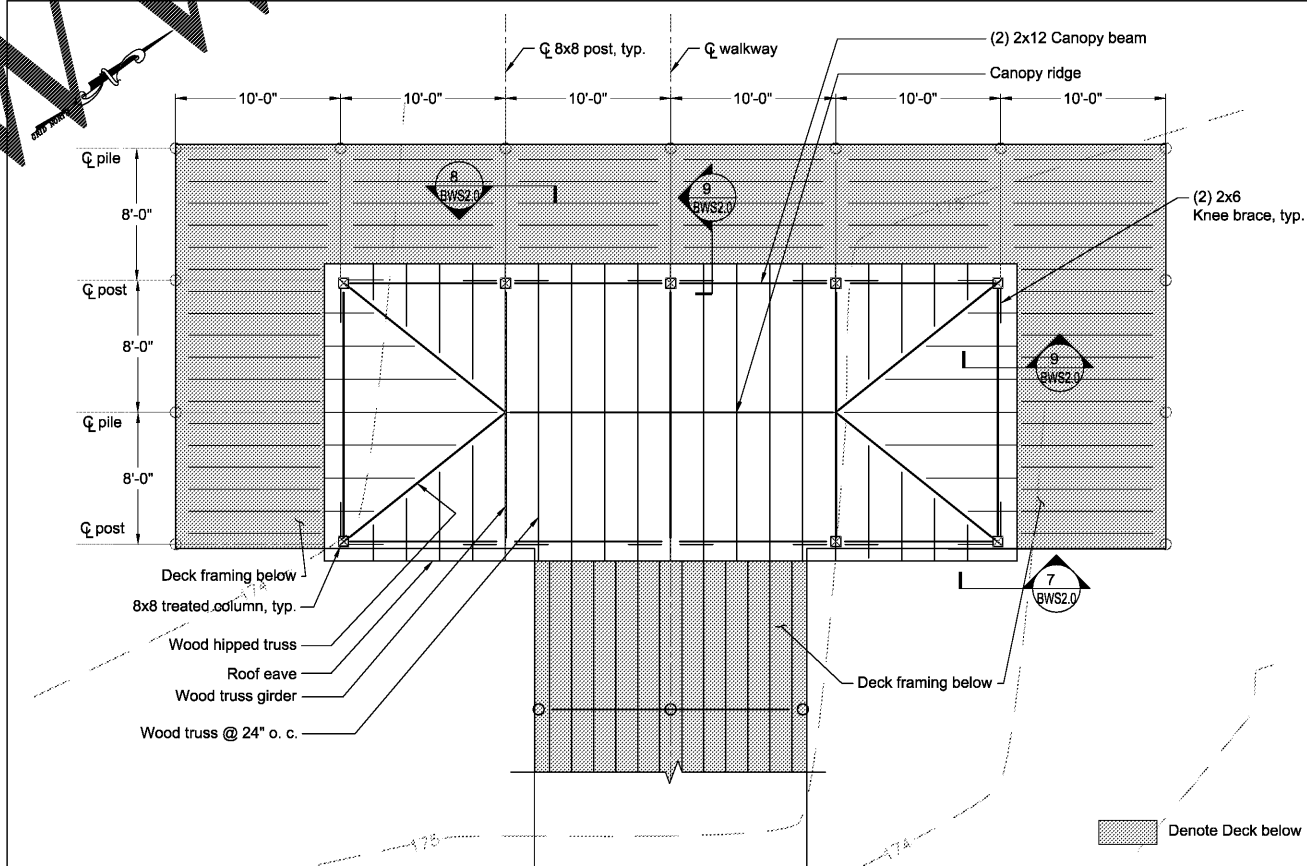


Drawing File: 399935-165.dwg Plotted: Aug 24, 2017 1:49pm

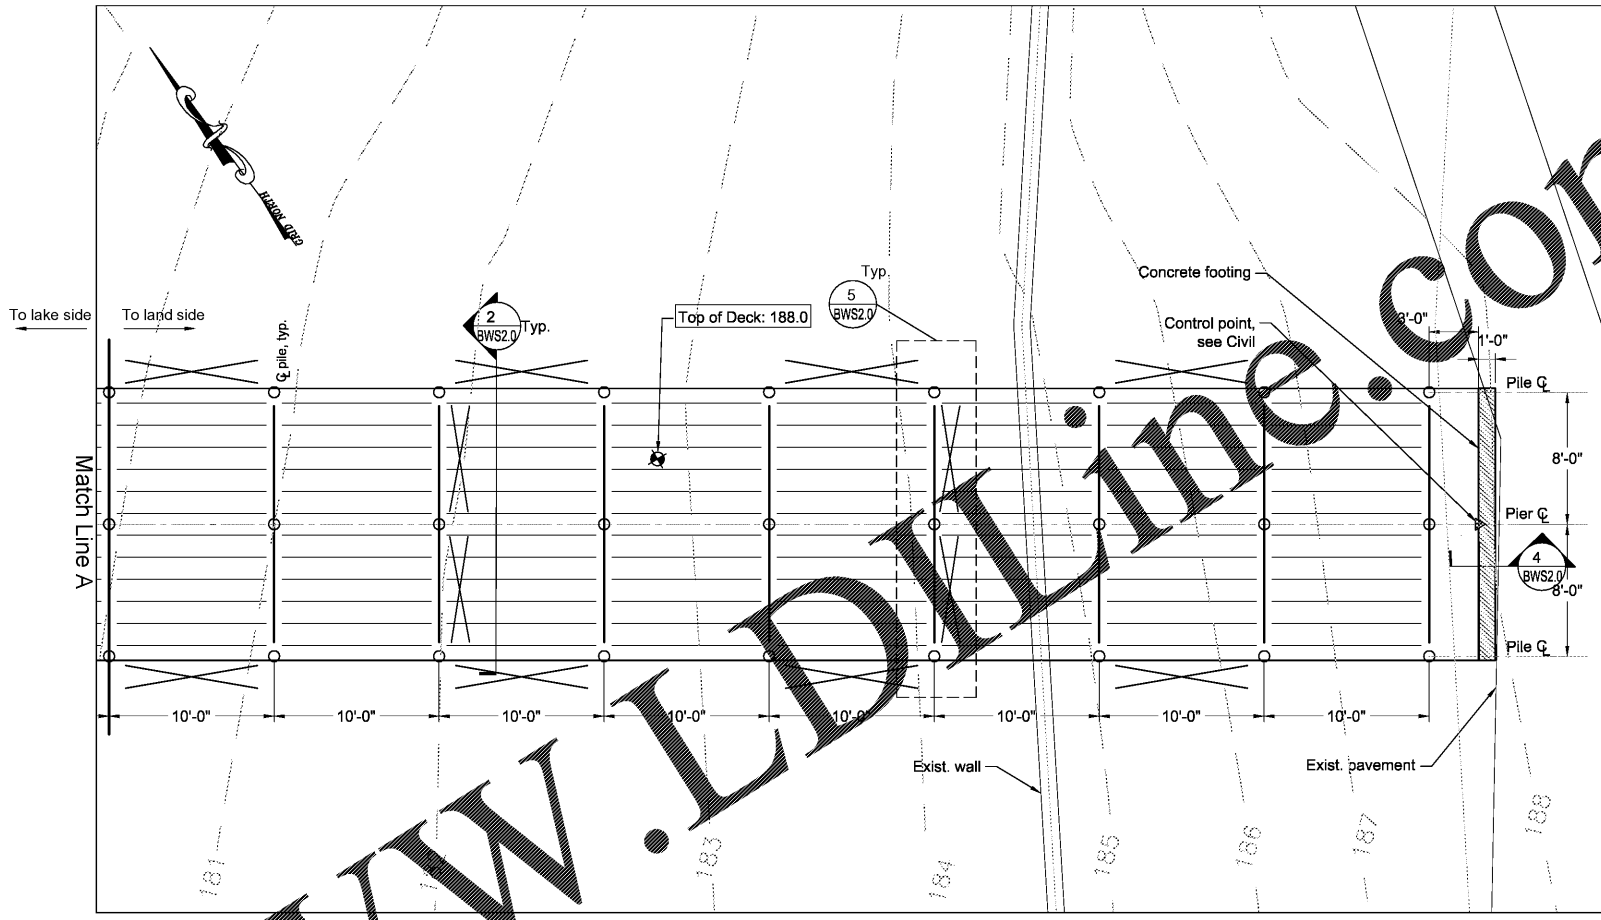

Order Plans @

WWW.LDLINE.COM

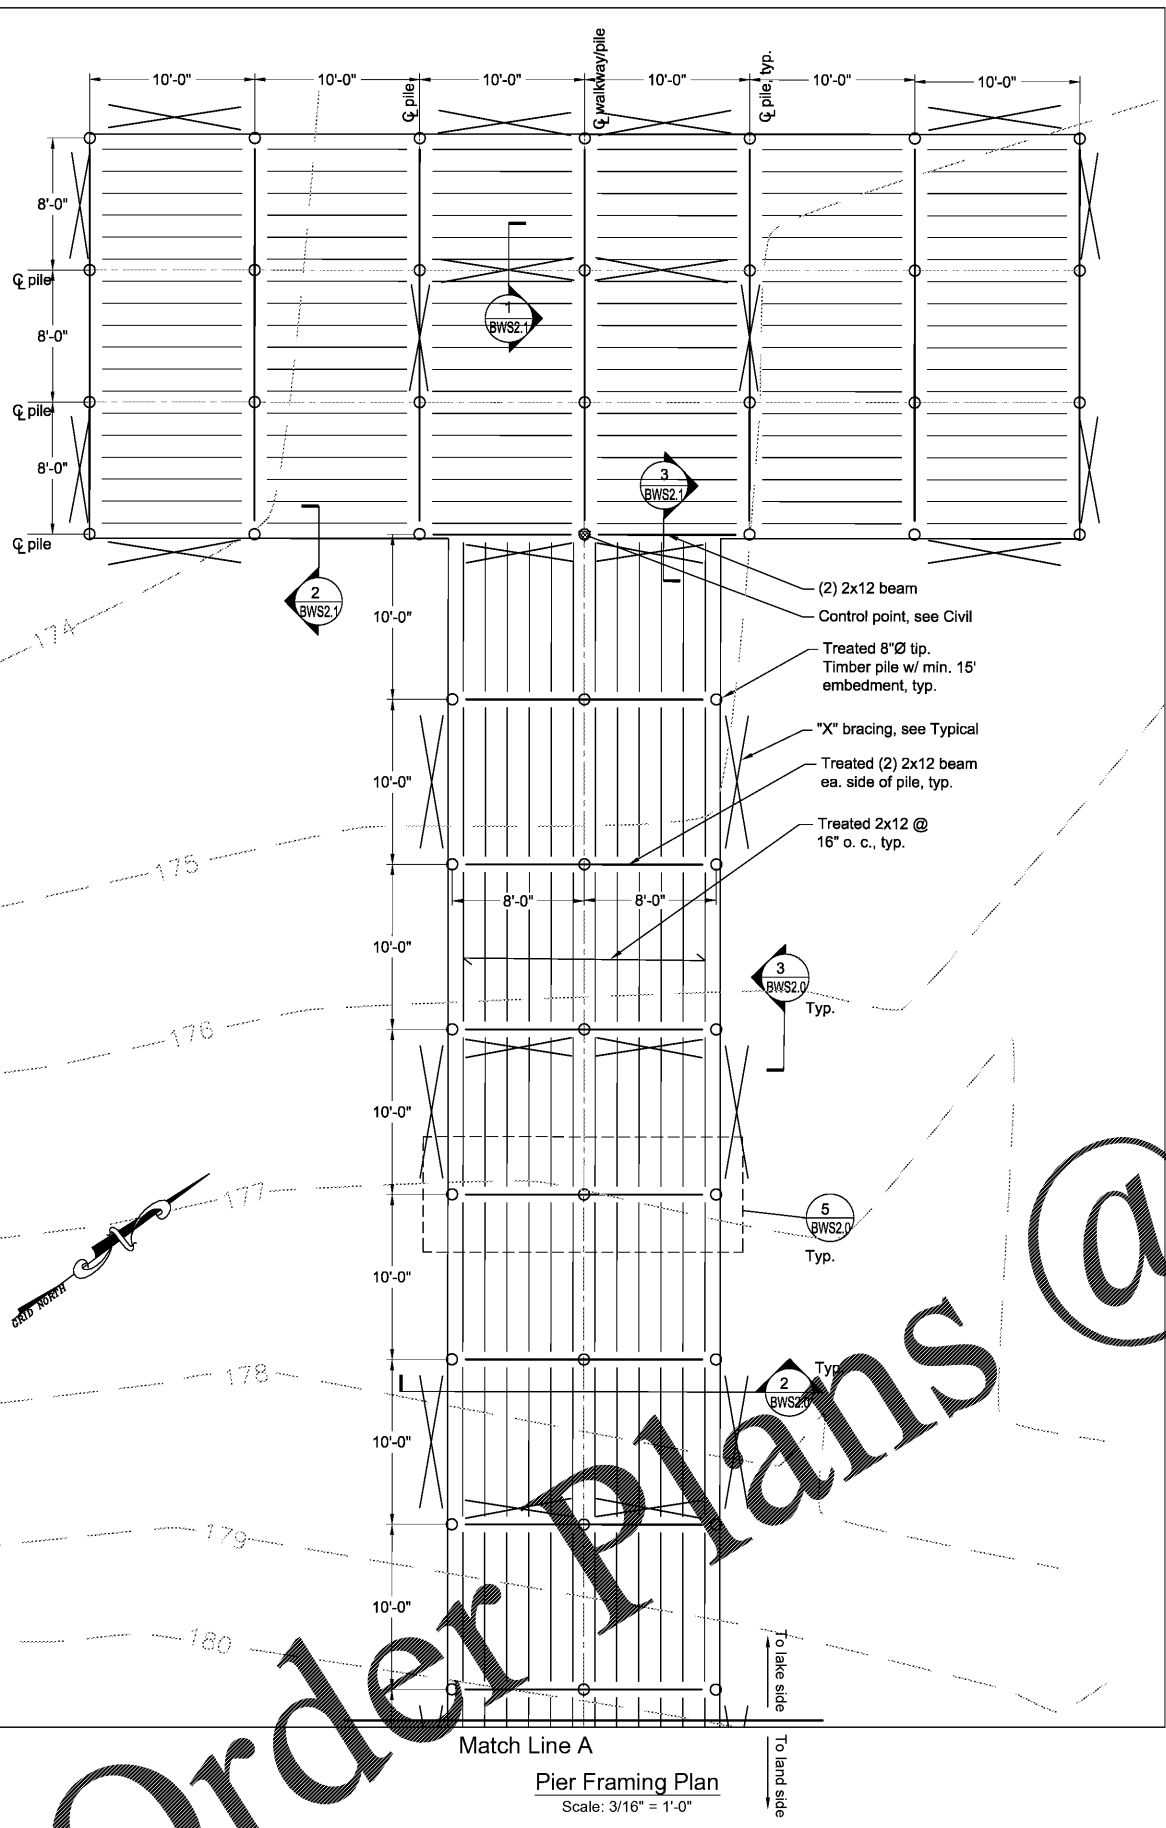

**Chao & Associates, Inc.**  
 Civil - Structural - Survey  
 7 Clusters Court  
 Columbia, SC 29210  
 Voice: (803) 772-8420  
 Fax: (803) 772-9120  
 Email: consult@chaoinc.com



Structural Framing Plans  
 Pinewood Lake Park Fishing Pier & Boardwalk  
 Prepared for:  
 Richland County  
 Richland County, South Carolina

Drawn: LPL Checked: CJC  
 Revised:  
 File: 399935-165.dwg Project No.: 399935D

**BWS1.0**  
 Sheet Number  
 8/14/2017  
 Date