


Drawing File: 399935-165.dwg Plotted: Aug 24, 2017 1:50pm

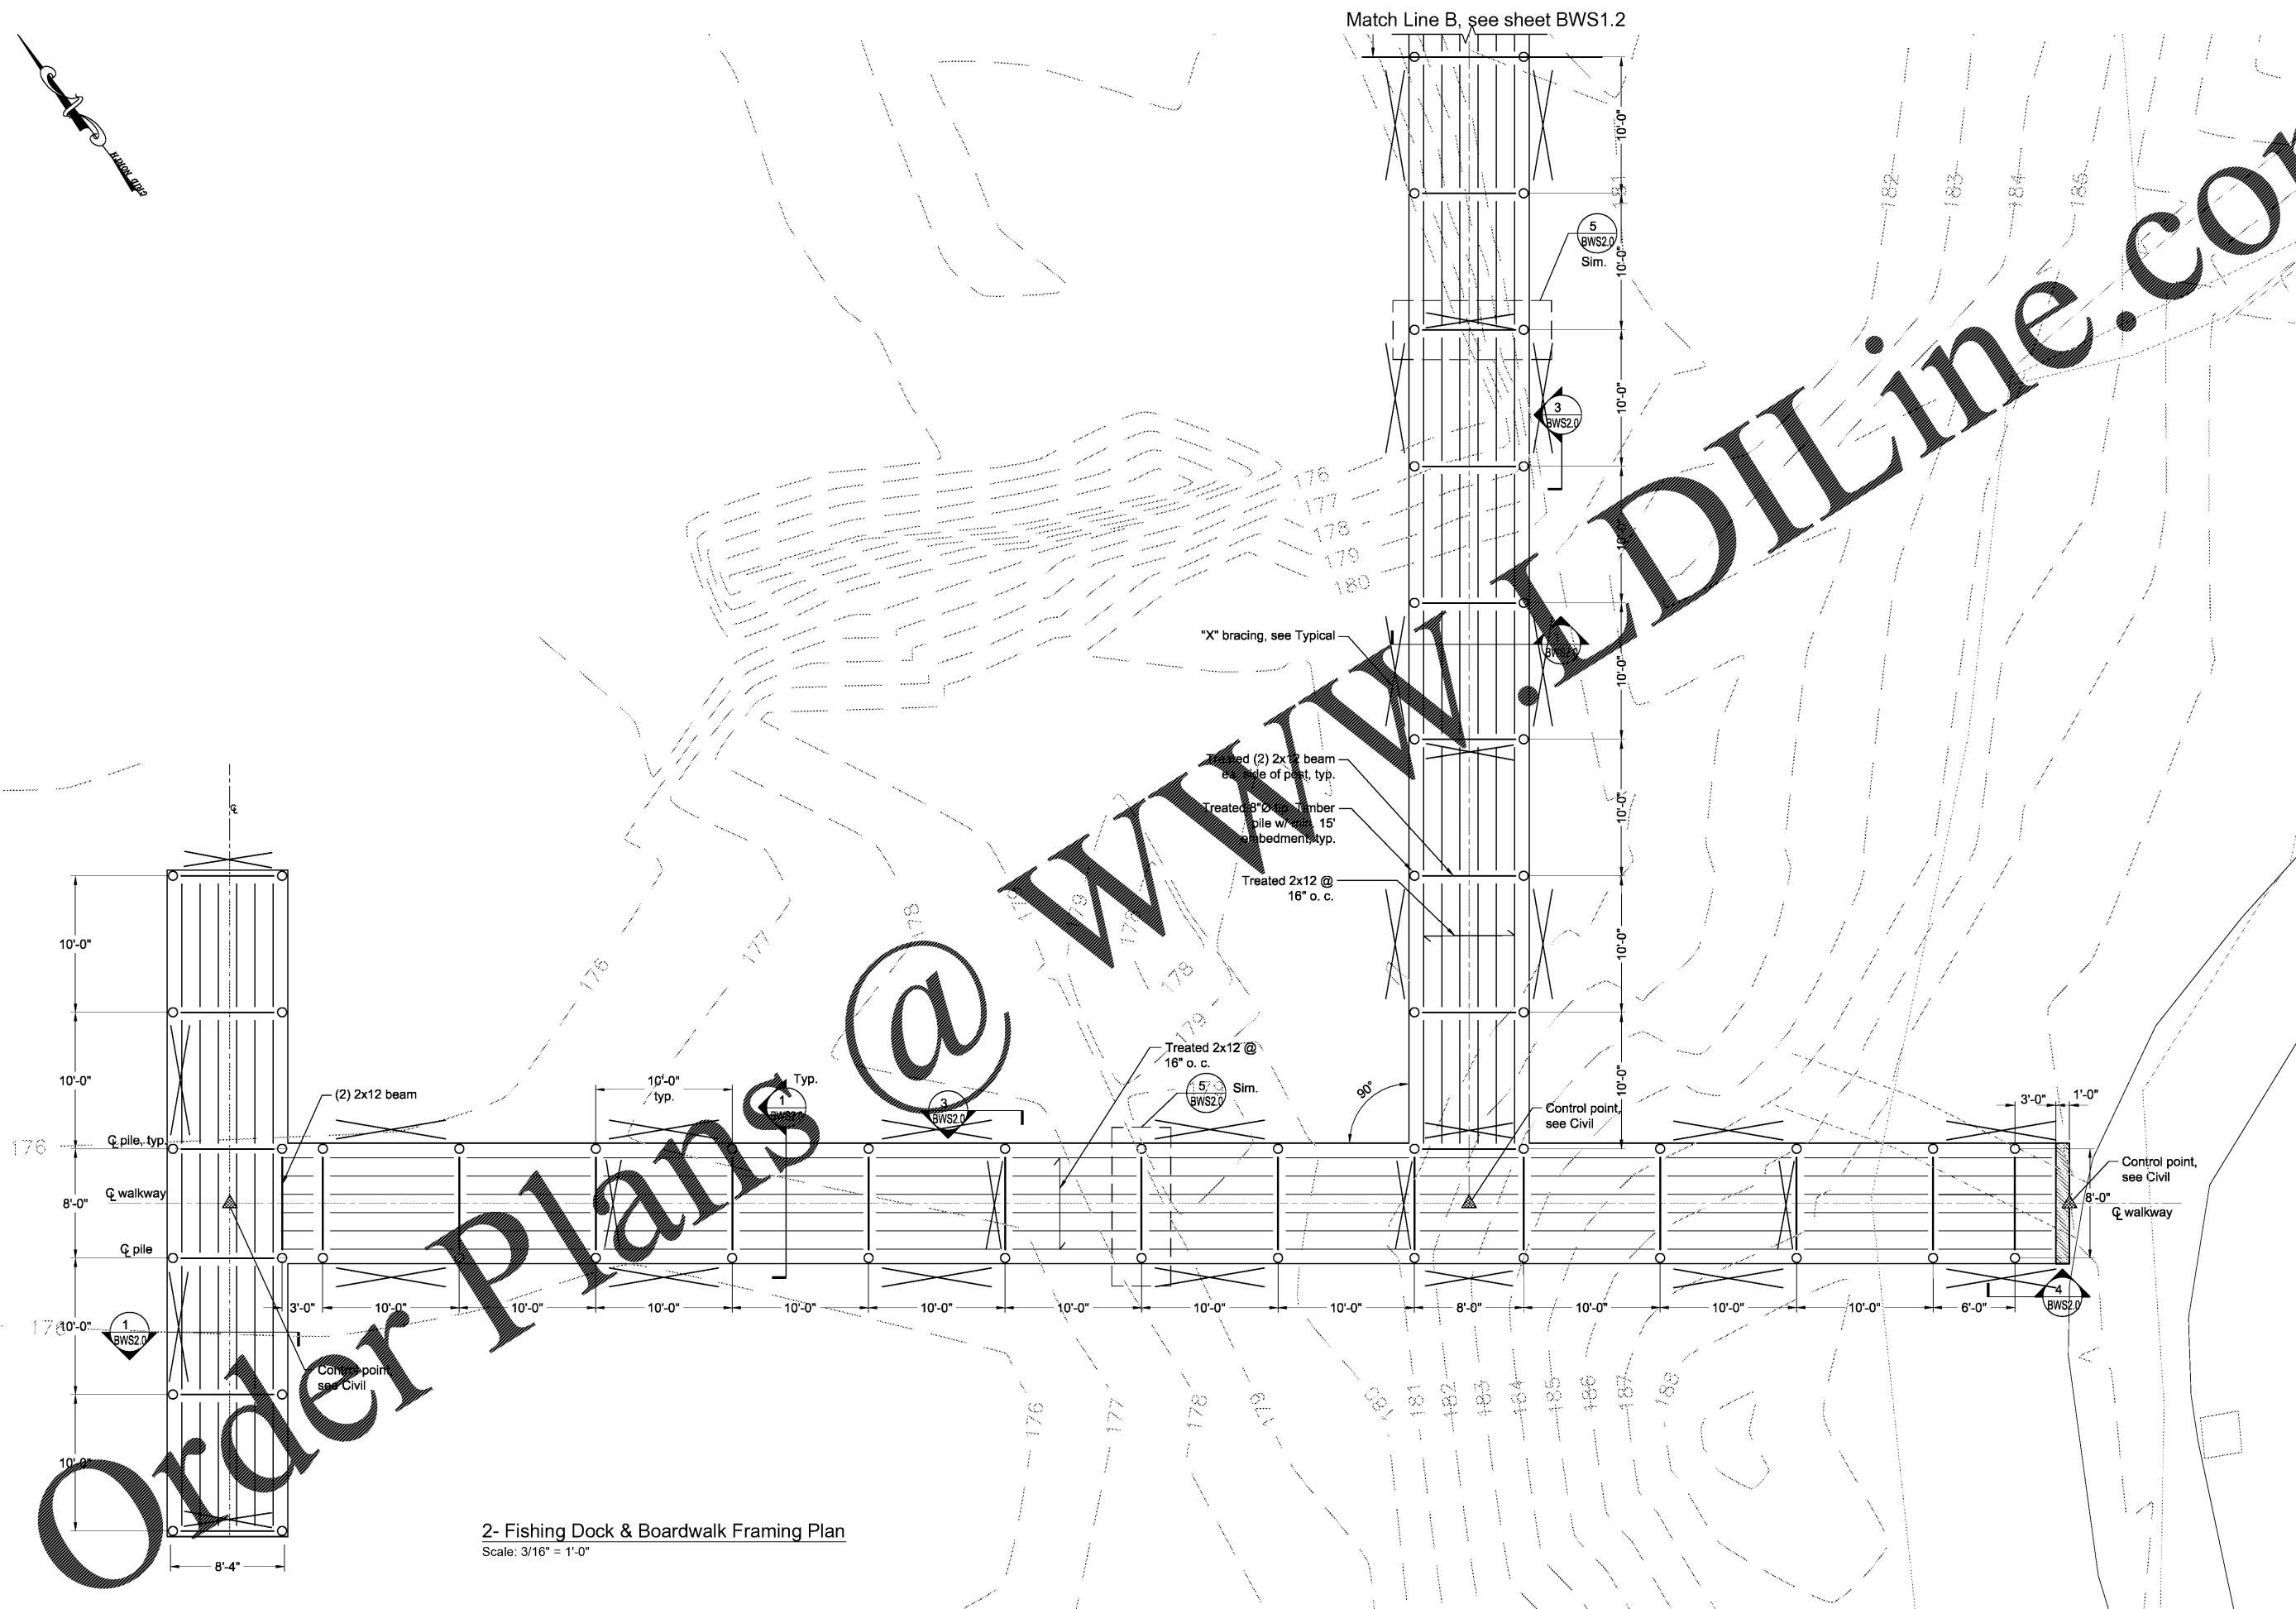

Match Line B, see sheet BWS1.2

2- Fishing Dock & Boardwalk Framing Plan
Scale: 3/16" = 1'-0"



Chao & Associates, Inc.
Civil - Structural - Survey
7 Clusters Court
Columbia, SC 29210
Voice: (803) 772-8420
Fax: (803) 772-9120
Email: consult@chaoinc.com



Structural Framing Plans
Pinewood Lake Park Fishing Pier & Boardwalk
Prepared for:
Richland County
Richland County, South Carolina

| | |
|----------------------|----------------------|
| Drawn: LPL | Checked: CJC |
| Revised: | |
| File: 399935-165.dwg | Project No.: 399935D |