



Match Line C, sheet BWS1.2

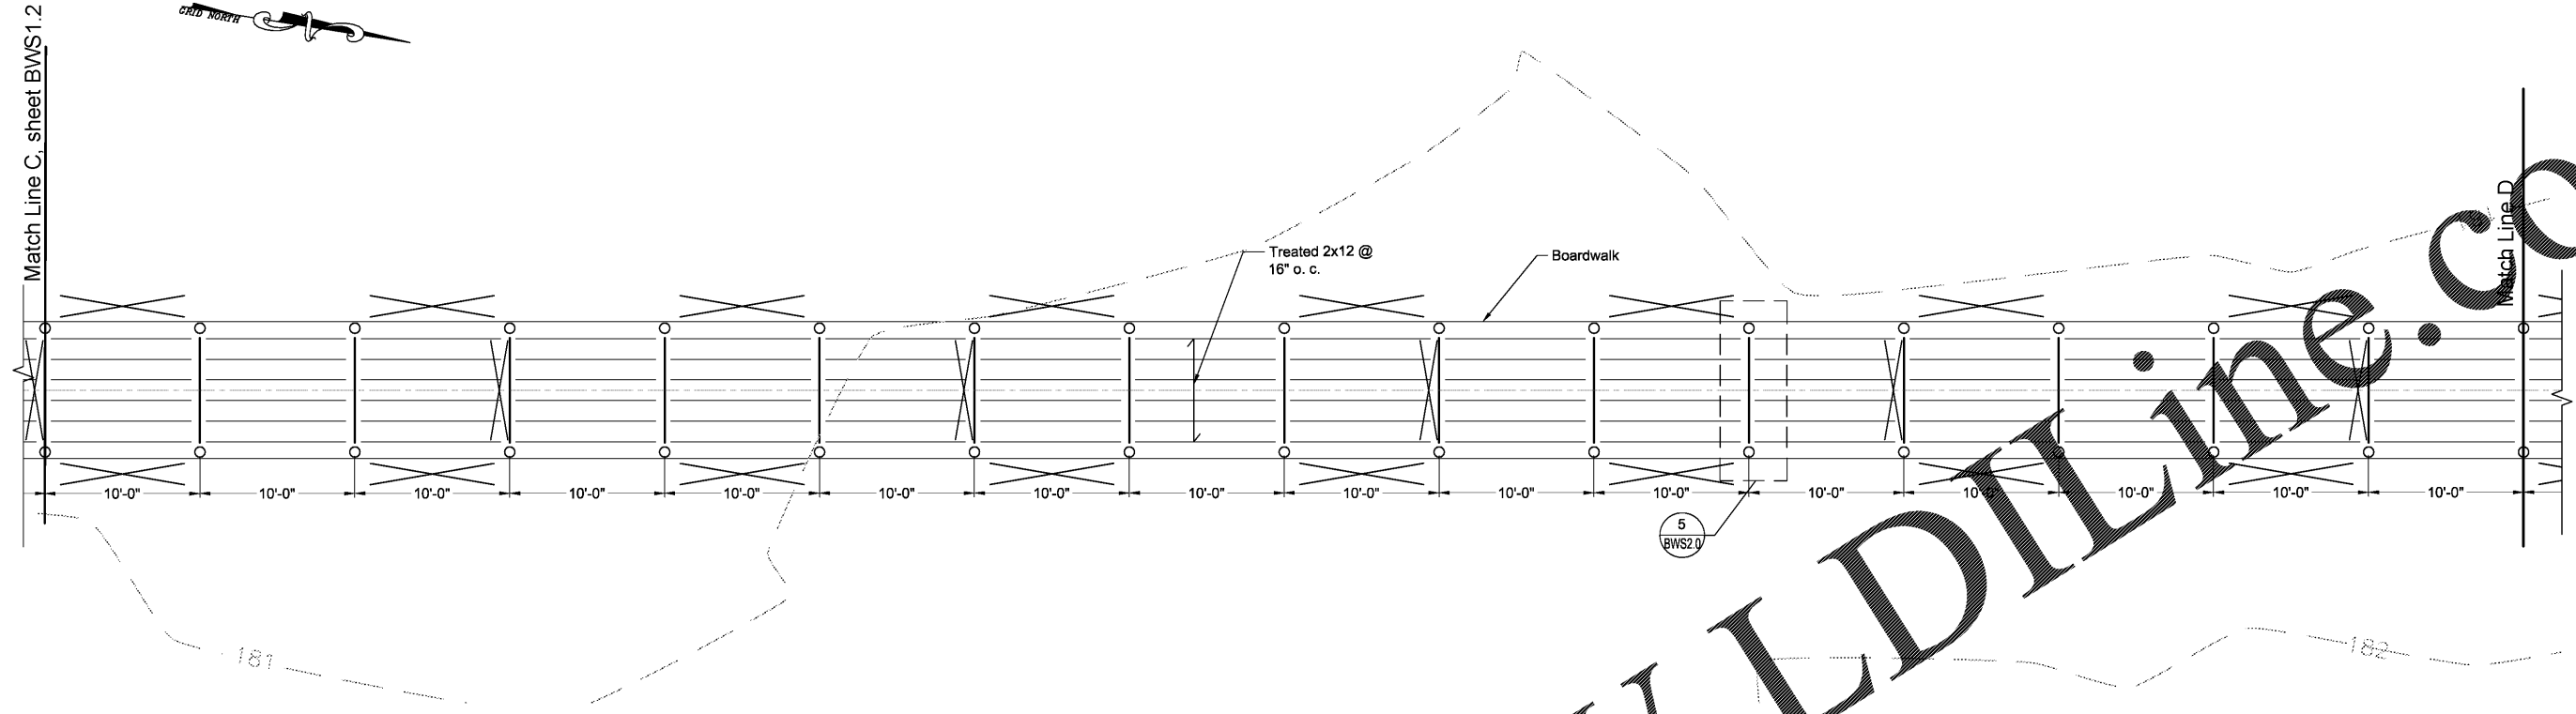

1- Fishing Dock & Boardwalk Framing Plan (Portion #1)
Scale: 3/16" = 1'-0"

Match Line D

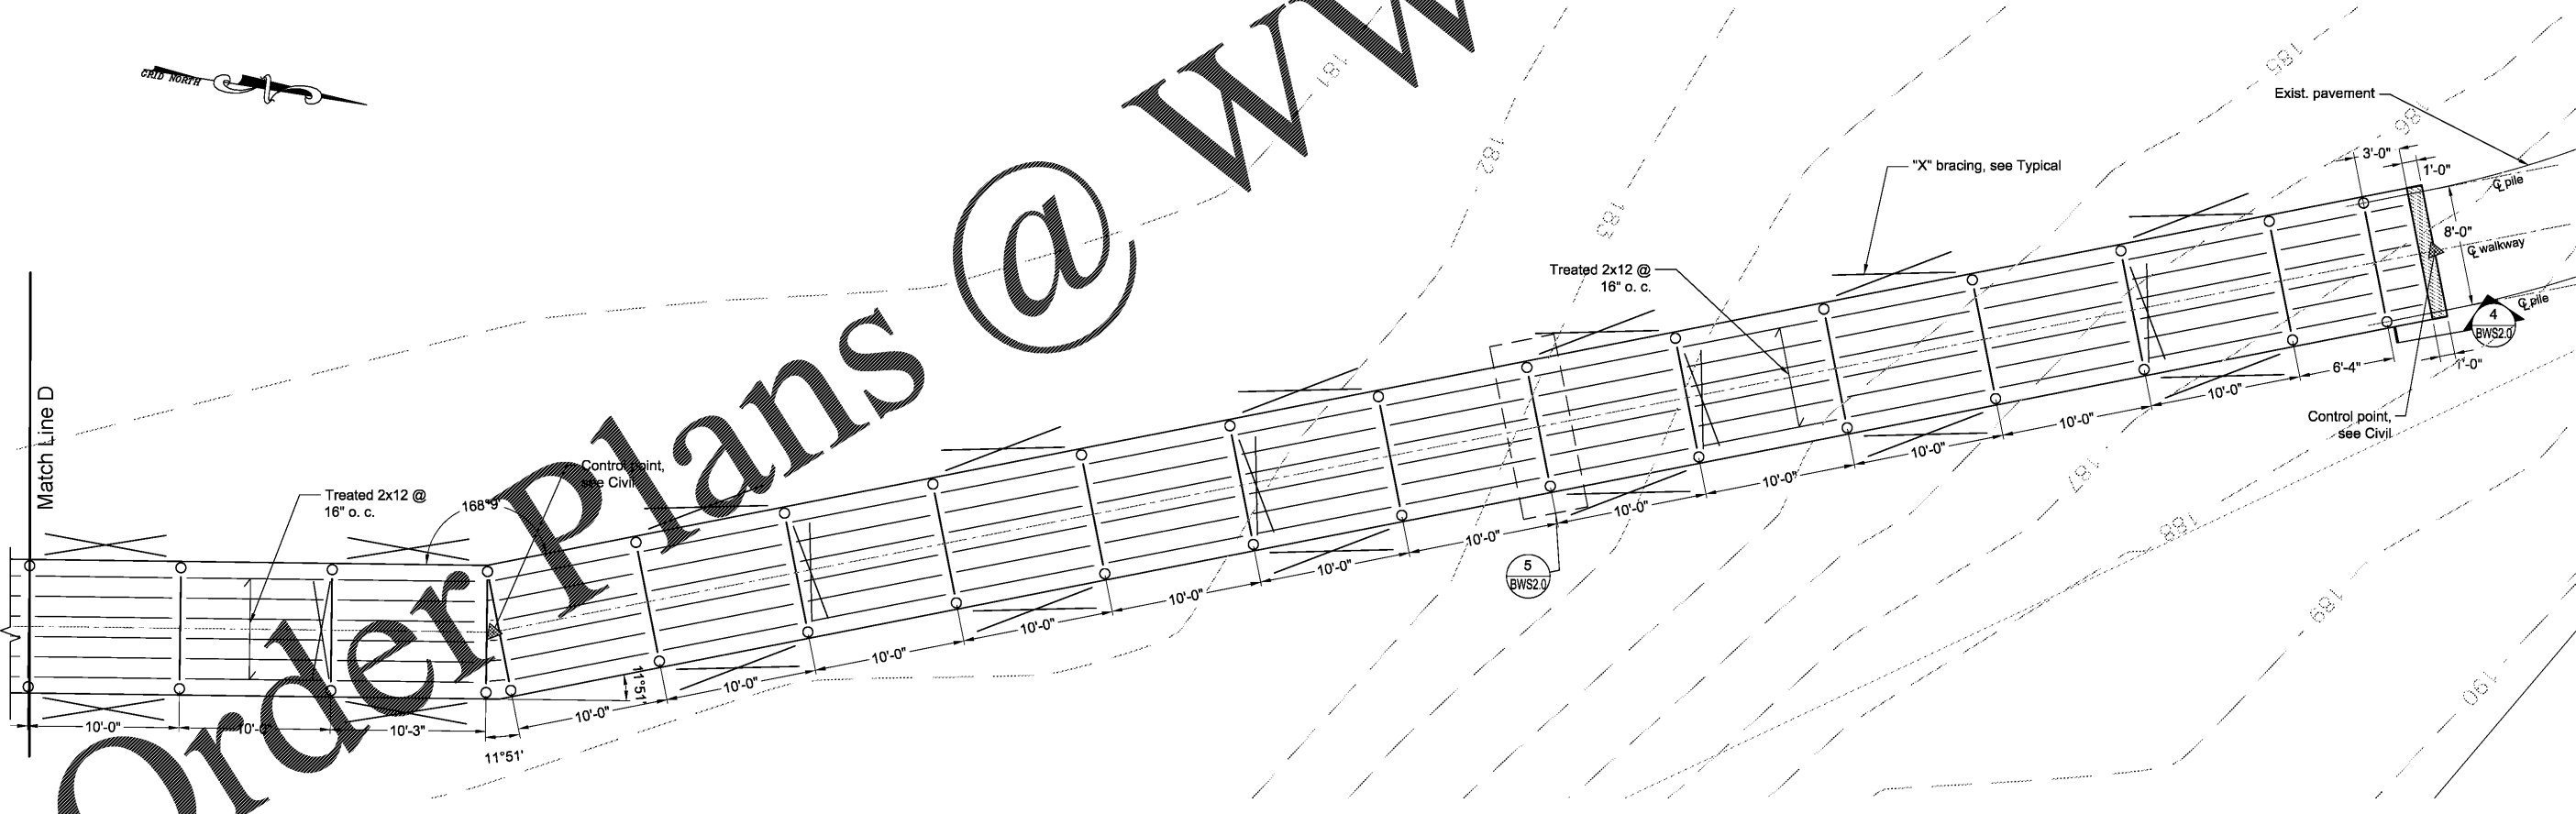

2- Fishing Dock & Boardwalk Framing Plan (Portion #2)
Scale: 3/16" = 1'-0"

Drawing file: 399935-165.dwg Plotted: Aug 24, 2017 - 1:31pm



Chao & Associates, Inc.
Civil - Structural - Survey
7 Clusters Court
Columbia, SC 29210
Voice: (803) 772-8420
Fax: (803) 772-9120
Email: consult@chaoinc.com



Structural Framing Plans
Pinewood Lake Park Fishing Pier & Boardwalk
Prepared for:
Richland County
Richland County, South Carolina

Drawn: LPL	Checked: CJC
Revised:	
File: 399935-165.dwg	Project No.: 399935D

BWS1.3
Sheet Number
8/14/2017
Date