

McCreech/Snow Architects, PA
Architects and Planners
2510 Bower Street (29205) - 2811
Columbia, SC
803.771.8287
cm@msnarchi.net

Building Floor Plan
Pinewood Community Bldg.
Richland County
Old Garners Ferry Road
Columbia, SC 29209


File date: 8/22/2017

Construction Documents


Drawn: -	Checked: -
Revised: -	
File: -	Project No.: #####

a1.1

Sheet Number
AUGUST 22, 2017
Date

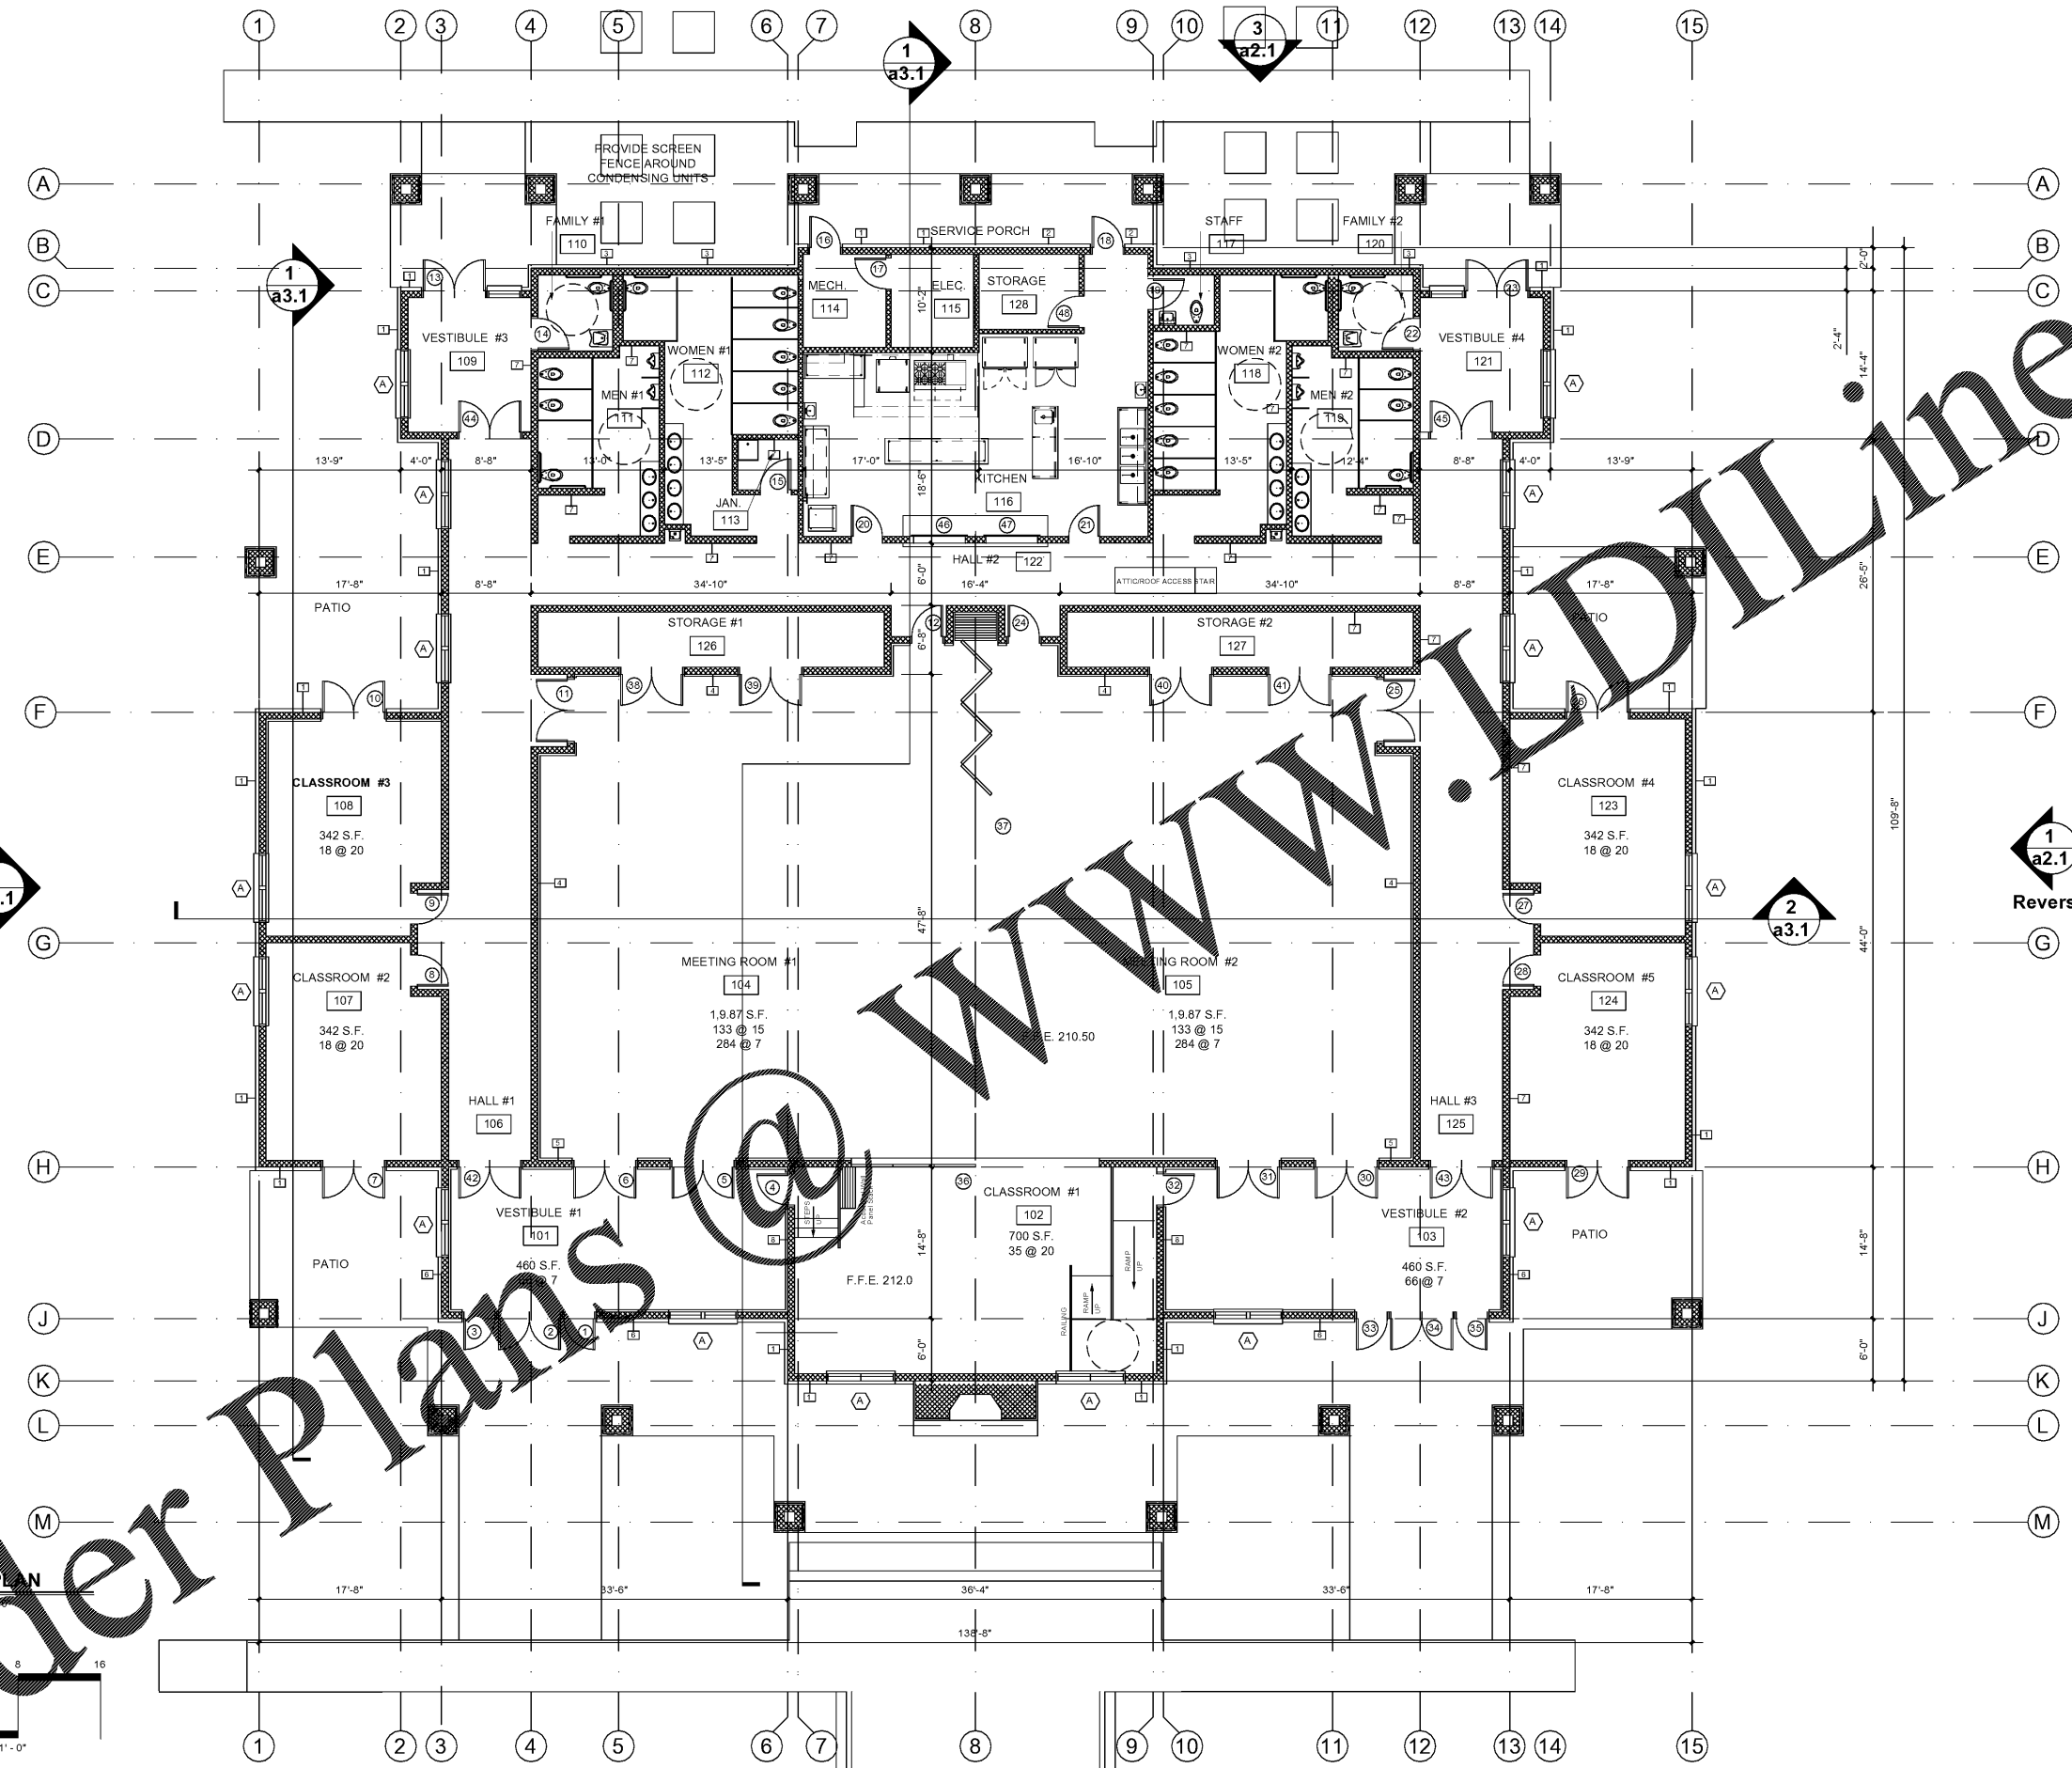

1 FLOOR PLAN
Scale: 1/8" = 1'-0"

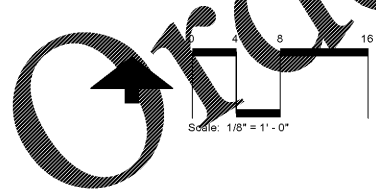

2 a2.1

1 a2.1

1 a2.1
Reverse

2 a3.1

1 a3.1

3 a2.1