



Order Plans

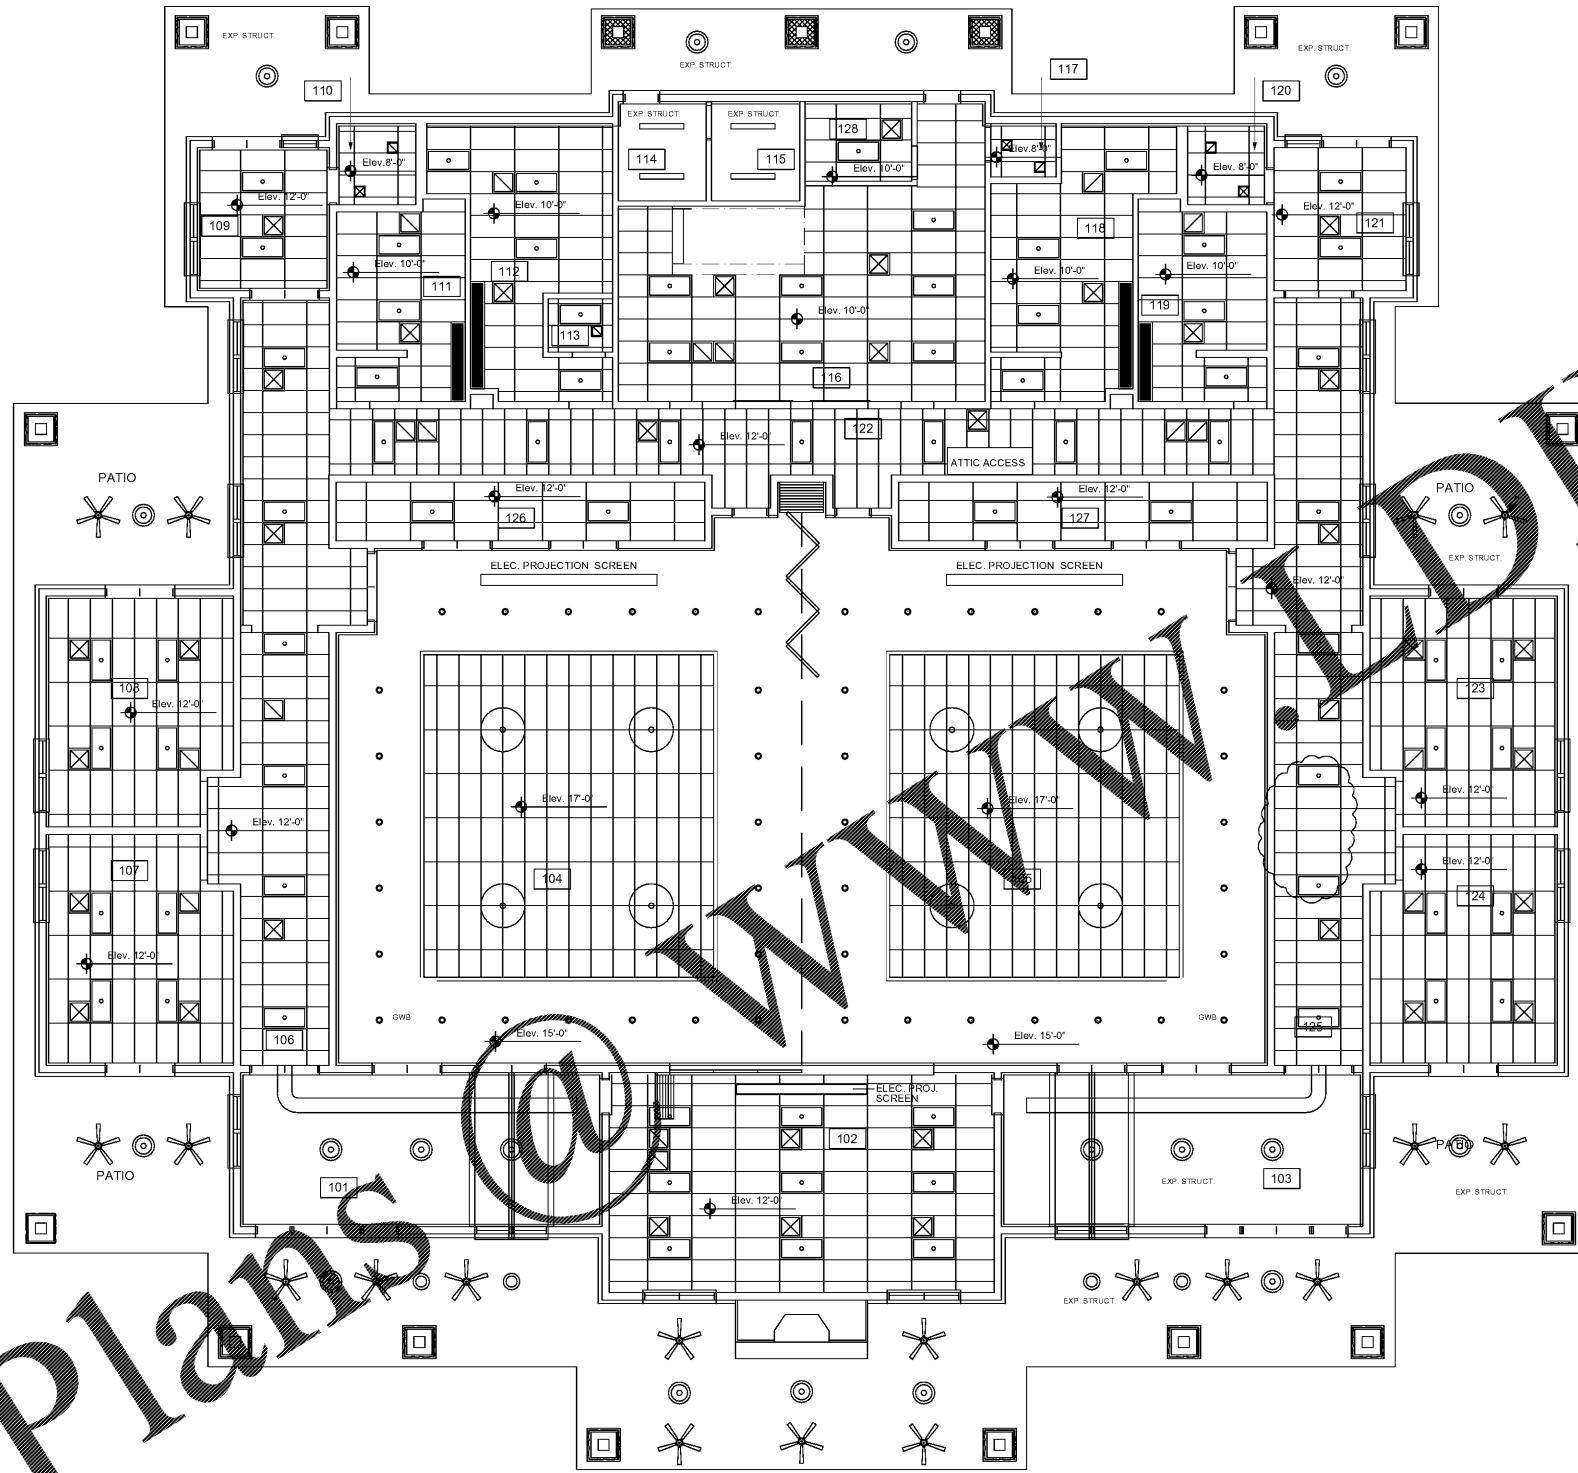

FLOOR PLAN  
Scale: 1/8" = 1' - 0"

 

WWW.DLine.com

Construction Documents

File date: 8/22/2017

Reflected Ceiling Plan  
Pinewood Community Bldg.  
Richland County  
Old Garners Ferry Road  
Columbia, SC 29209

Drawn: -  
Revised: -  
Checked: -

Project No.: #####  
File: -

a1.2

Sheet Number  
AUGUST 22, 2017  
Date

McCreary/Snow Architects, PA  
Architects and Planners  
2210 Diverse Street (29209) 2911  
Columbia, SC 29209  
803.771.6267  
osnow@msarch.net

