



1 EAST ELEVATION
a2.1 Scale: 1/8" = 1' - 0"

WEST ELEVATION (mirror image)

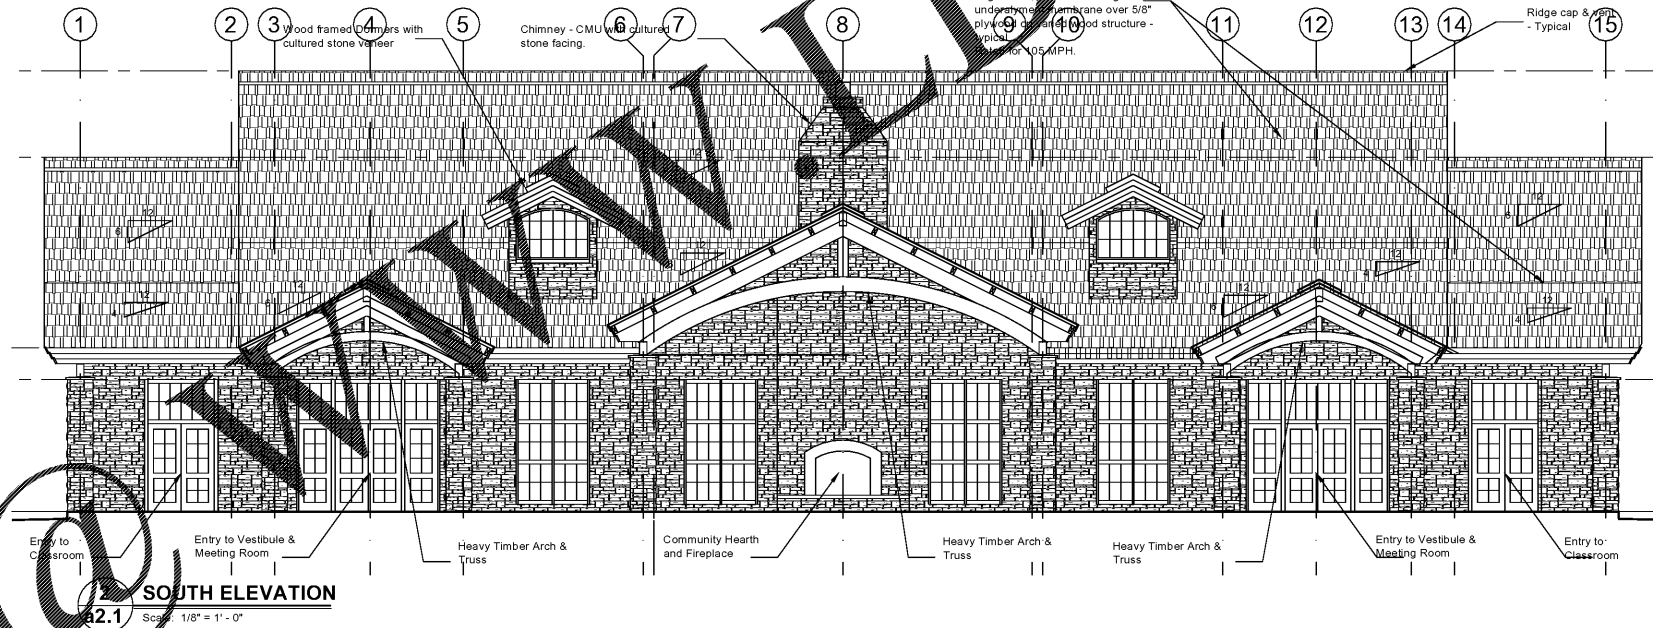


2 SOUTH ELEVATION
a2.1 Scale: 1/8" = 1' - 0"

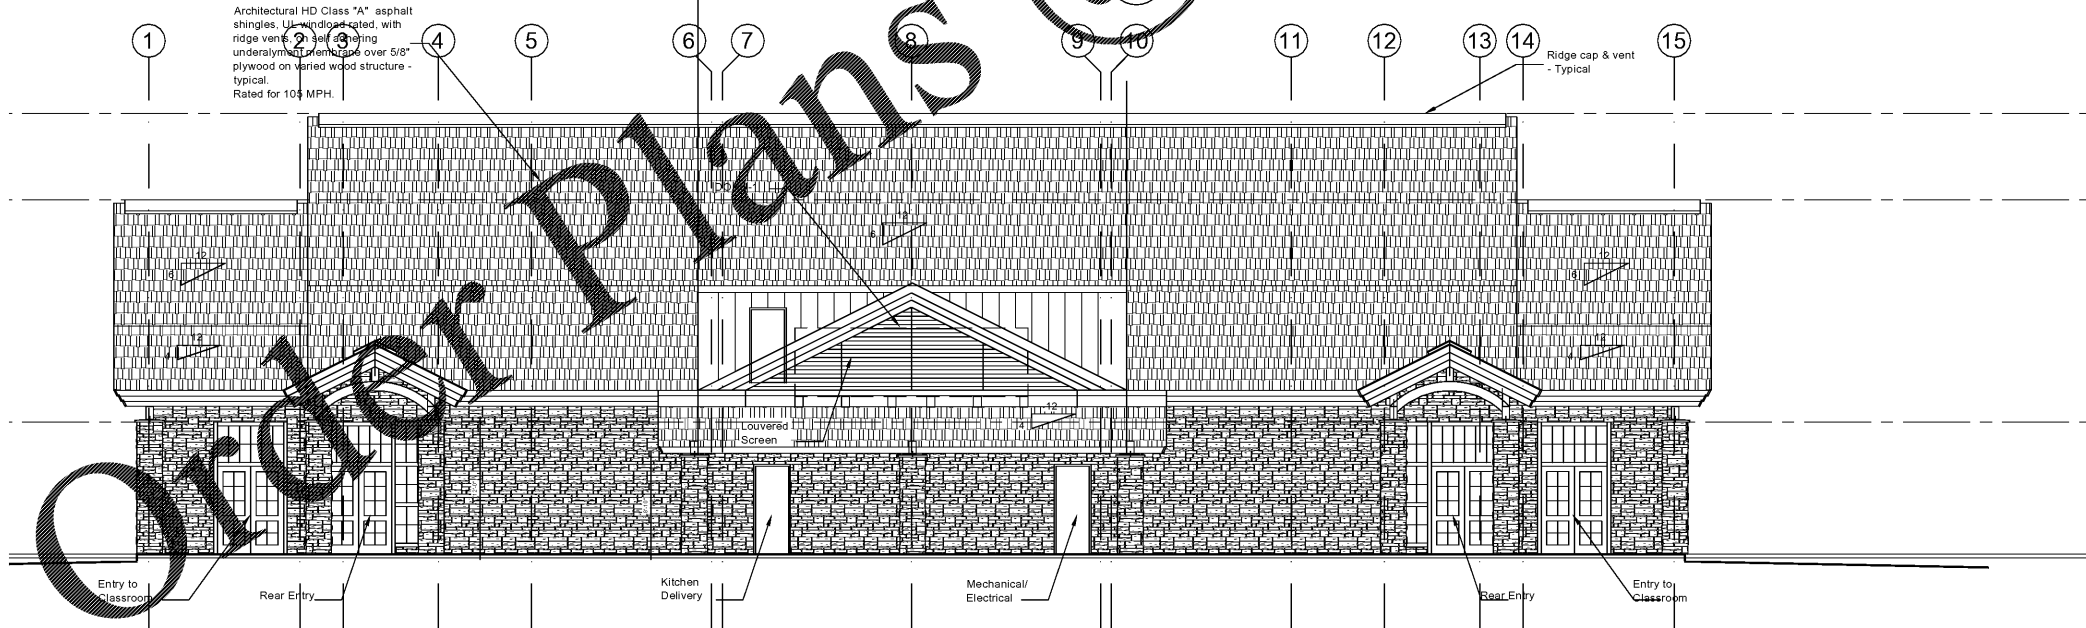

3 NORTH ELEVATION
a2.1 Scale: 1/8" = 1' - 0"

File date: 8/22/2017

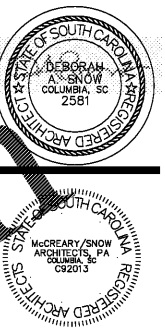

McCree/Snow Architects, PA
Architects and Planners
2210 Bower Street (29205)
Columbia, South Carolina 29211
ccsn@msn.com

Building Elevations
Pinewood Community Bldg.
Richland County
Old Garners Ferry Road
Columbia, SC 29209

Construction Documents

Drawn: -	Checked: -
Revised: -	
File: -	Project No. - #####

a2.1
Sheet Number
AUGUST 22, 2017
Date