



McCree/Snow Architects, PA
 Architects and Planners
 P.O. Box 11143
 2210 Bower Street
 Columbia, SC 29202-2211
 803.771.8267
 ccsm@msarch.com

Door Schedule
 Pinewood Community Bldg.
 Richland County
 Old Garners Ferry Road
 Columbia, SC 29209


Checked: -
 Drawn: -
 Revised: -
 File: -
 Project No.: #####

File date: 8/22/2017


Construction Documents

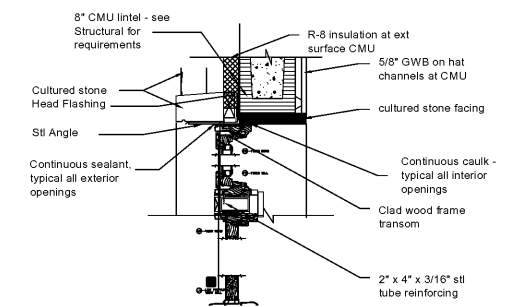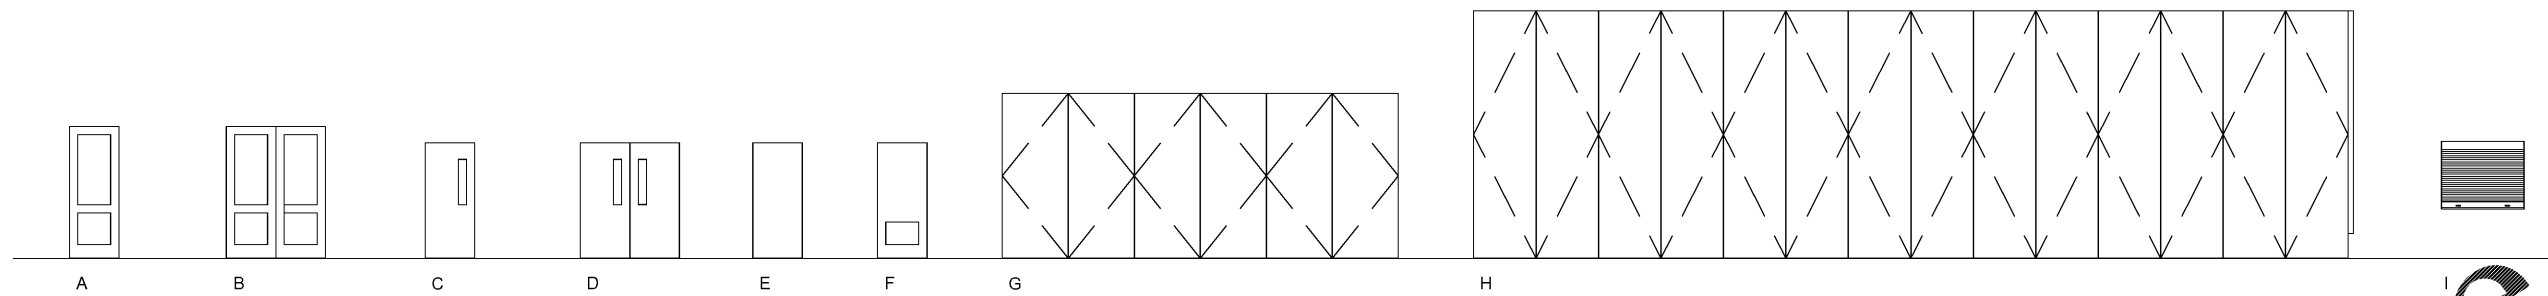


Exterior CMU Head
Clad Wood Transom

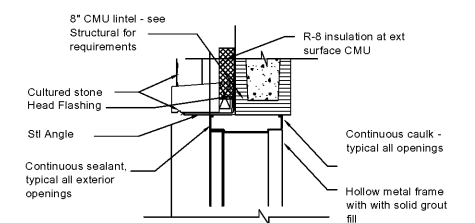


Exterior CMU Head
HM Frame

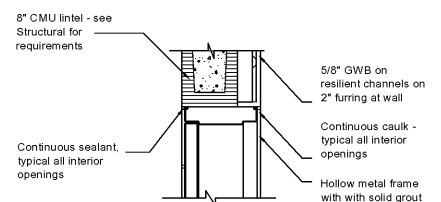


Mtg Room/Hall Interior CMU Head

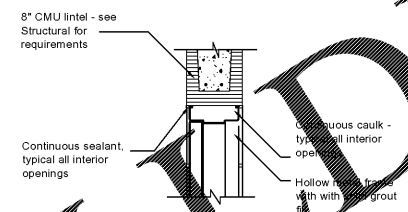


Typical Interior CMU Head

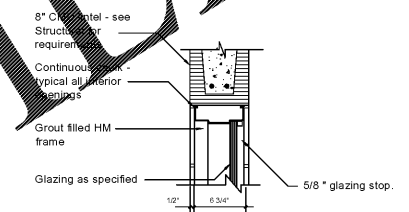


Typical Interior CMU Head - Glazed

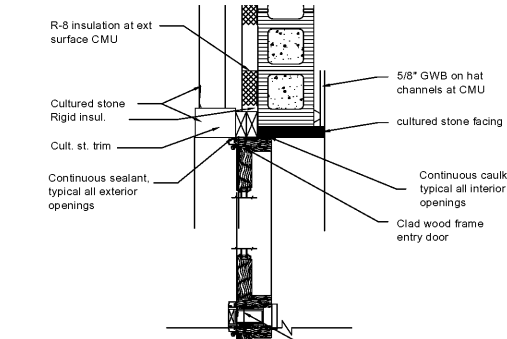


Exterior CMU Jamb
Clad Wood Entry

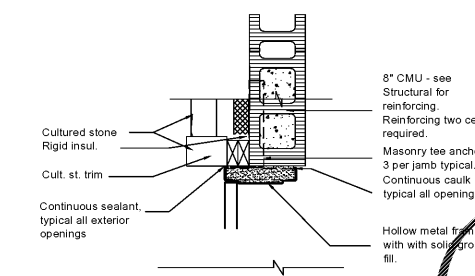


Exterior CMU Jamb
HM Entry

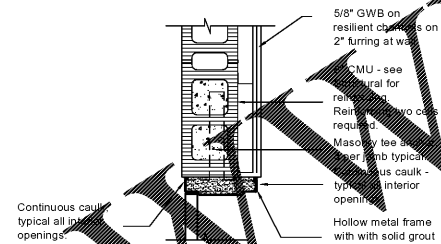


Meeting Room Interior Jamb

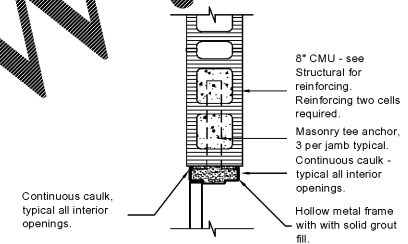


Typical Interior CMU Jamb

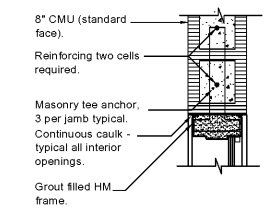


Typical Interior CMU Jamb - Glazed

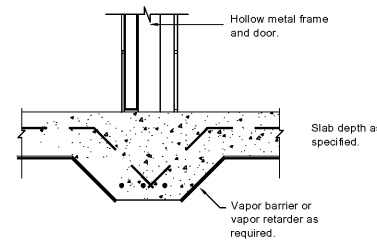


Typical CMU Sill @ Interior

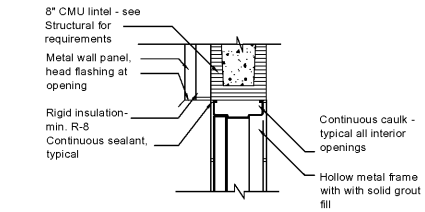

Exterior CMU Head at Roof

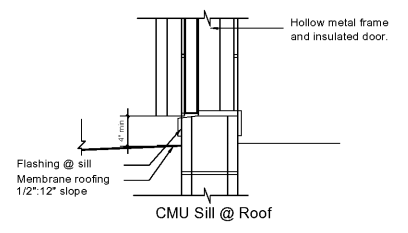

CMU Sill @ Roof

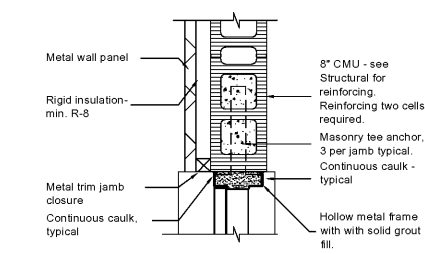

CMU Jamb at Roof

Order Plans @

a4.2

Sheet Number
 AUGUST 22, 2017
 Date