



NOTE:
 • COORDINATE WITH METAL BLDG MANUFACTURER DRAWINGS FOR BASEPLATE AND ANCHOR BOLTS SIZE AND LAYOUT
 • VERIFY ANCHOR DIAMETER REQUIRED WITH METAL BUILDING MANUFACTURER

1 WALL SECTION 1
 S3.1 3/4" = 1'-0"

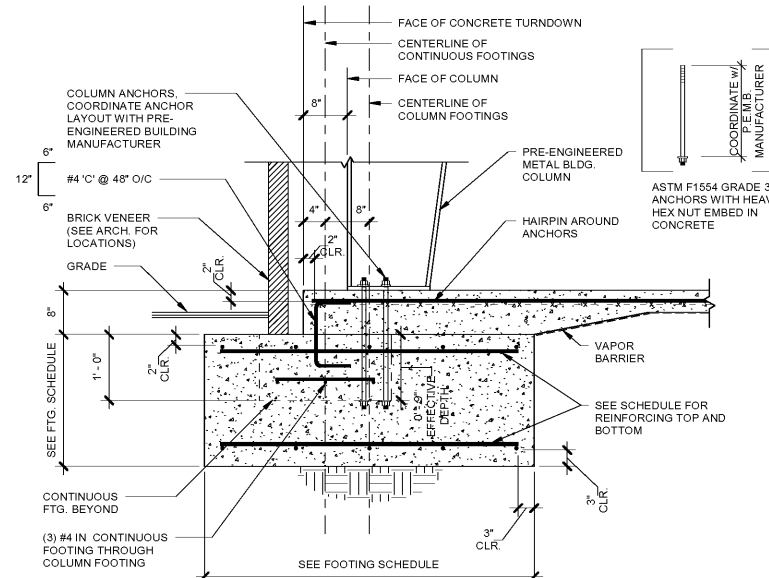


NOTE:
 • COORDINATE WITH METAL BLDG MANUFACTURER DRAWINGS FOR BASEPLATE AND ANCHOR BOLTS SIZE AND LAYOUT
 • VERIFY ANCHOR DIAMETER REQUIRED WITH METAL BUILDING MANUFACTURER

2 WALL SECTION 2
 S3.1 3/4" = 1'-0"

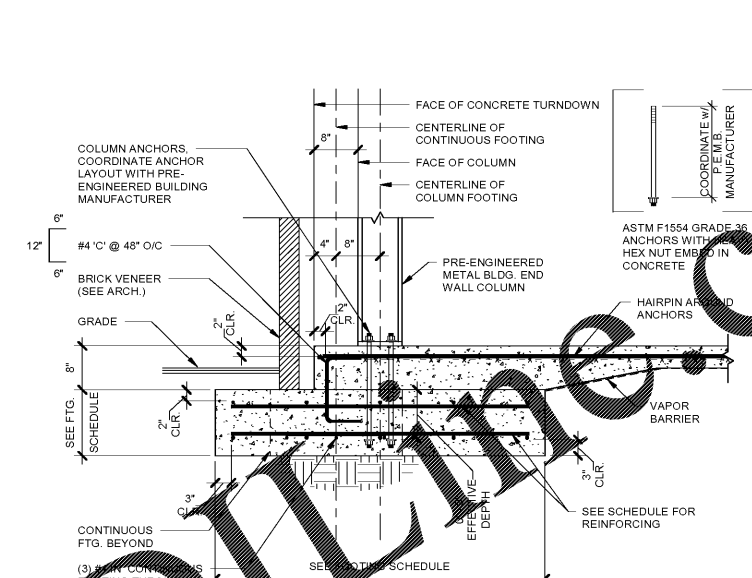


NOTE:
 • COORDINATE WITH METAL BLDG MANUFACTURER DRAWINGS FOR BASEPLATE AND ANCHOR BOLTS SIZE AND LAYOUT
 • VERIFY ANCHOR DIAMETER REQUIRED WITH METAL BUILDING MANUFACTURER


3 WALL SECTION 3
 S3.1 3/4" = 1'-0"

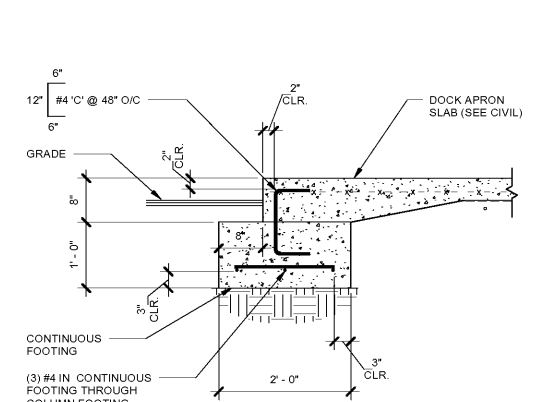


4 TURNDOWN SECTION
 S3.1 3/4" = 1'-0"

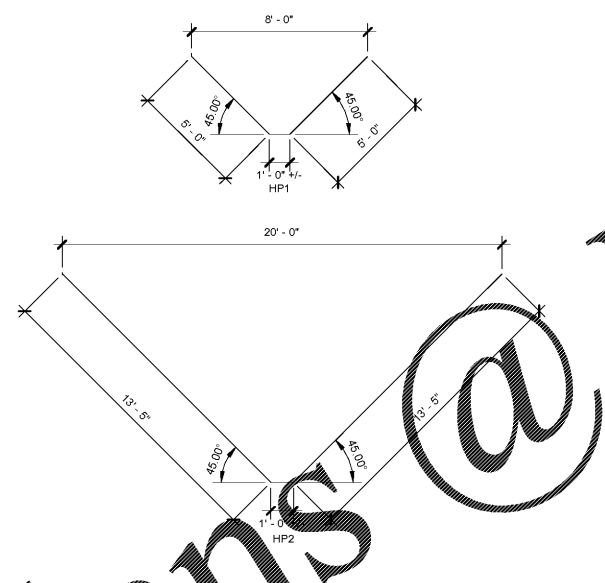


5 HAIRPIN DETAIL
 S3.1 1/4" = 1'-0"

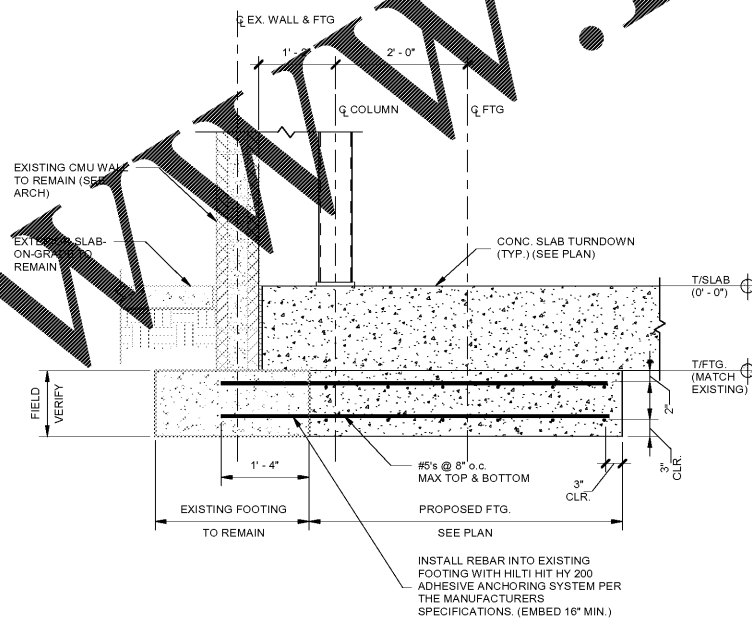


8 WALL FOOTING SECTION
 S3.1 3/4" = 1'-0"

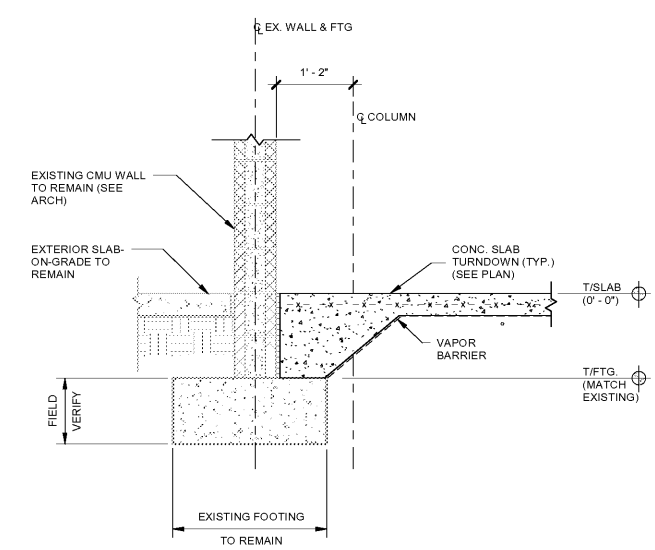


9 EX. WALL FOOTING SECTION
 S3.1 3/4" = 1'-0"

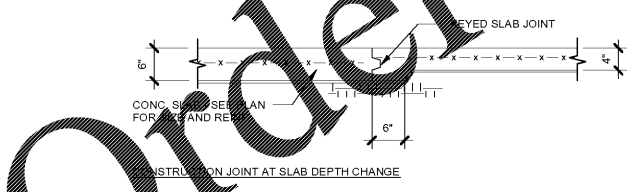


6 CONSTRUCTION CONTROL JOINT DETAILS
 S3.1 3/4" = 1'-0"

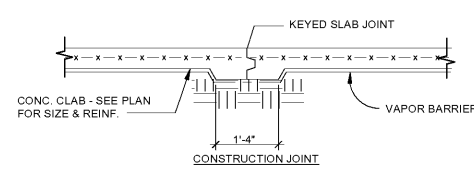

NOTES: SAW CUT AS SOON AS SLAB CAN SUPPORT WEIGHT (4 HRS MAX.)
 ANY CONTROL JOINT MAY BE REPLACED WITH A CONSTRUCTION JOINT

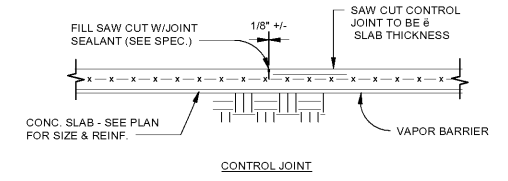

NOTES: SAW CUT AS SOON AS SLAB CAN SUPPORT WEIGHT (4 HRS MAX.)
 ANY CONTROL JOINT MAY BE REPLACED WITH A CONSTRUCTION JOINT

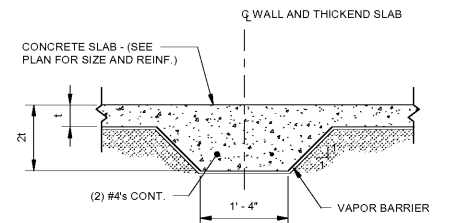


7 THICKENED SLAB DETAIL
 S3.1 3/4" = 1'-0"



REVISIONS

NO.	DESCRIPTION

PROJECT
Canvas Church Addition
 ADDRESS
 3560 Browns Bridge Road
 Cumming, GA 30028

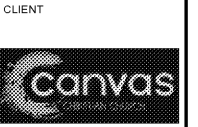

ADDRESS
 3560 Browns Bridge Road
 Cumming, GA 30028

SHEET TITLE
FOUNDATION DETAILS

Date:
 05/24/2017

PROJECT NUMBER
 17-144

SHEET NUMBER
S3.1

Order Plans @

WWW.LDLINE.COM