




NOTE: ALL EXTERIOR WALLS TO HAVE R-30 INSULATION

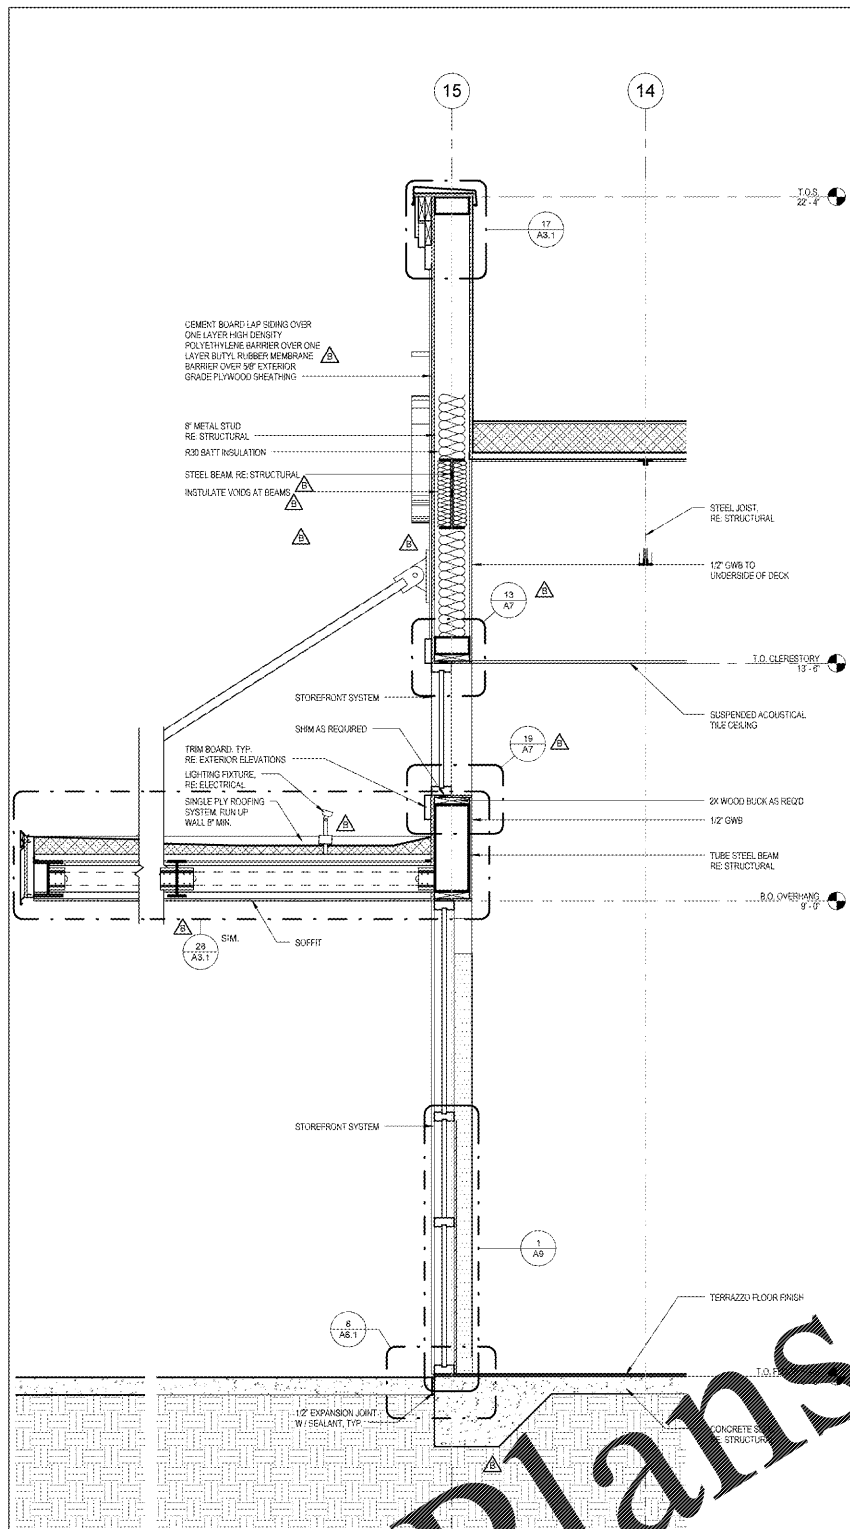


1 SIDE WALL SECTION
3/4" x 1'-0"

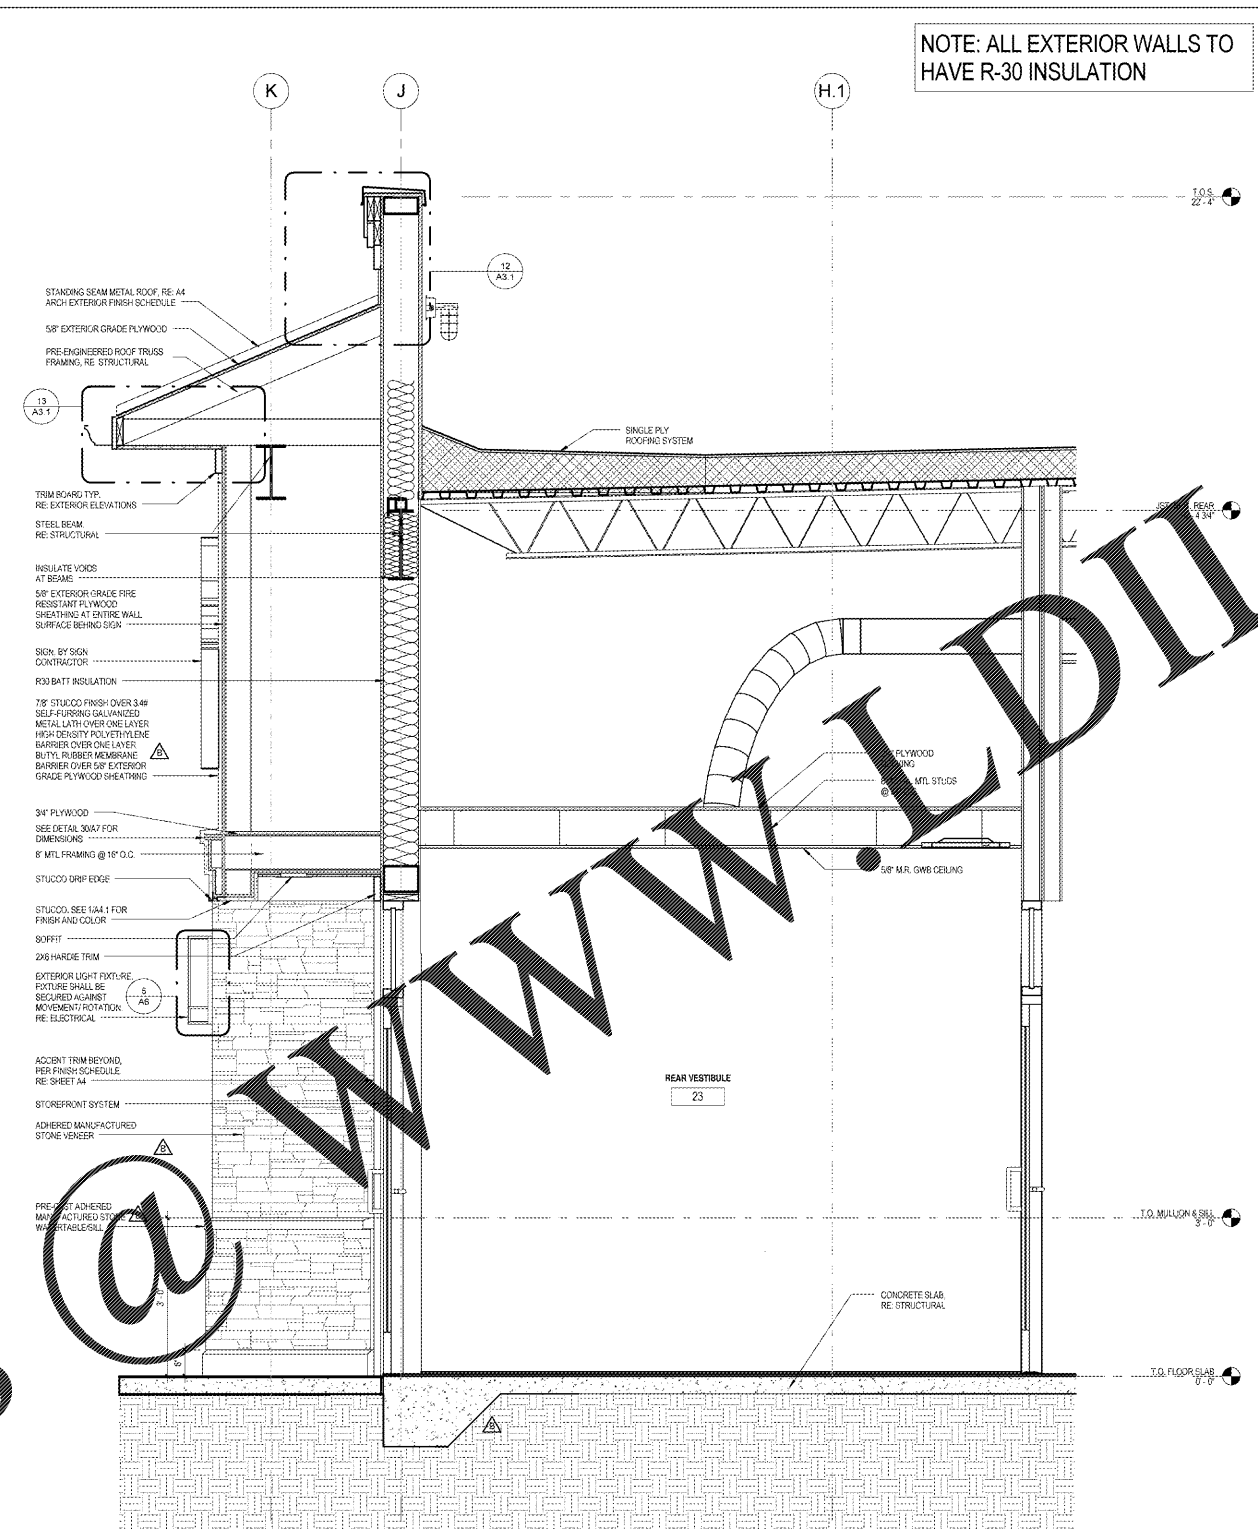


3 REAR WALL SECTION
3/4" x 1'-0"

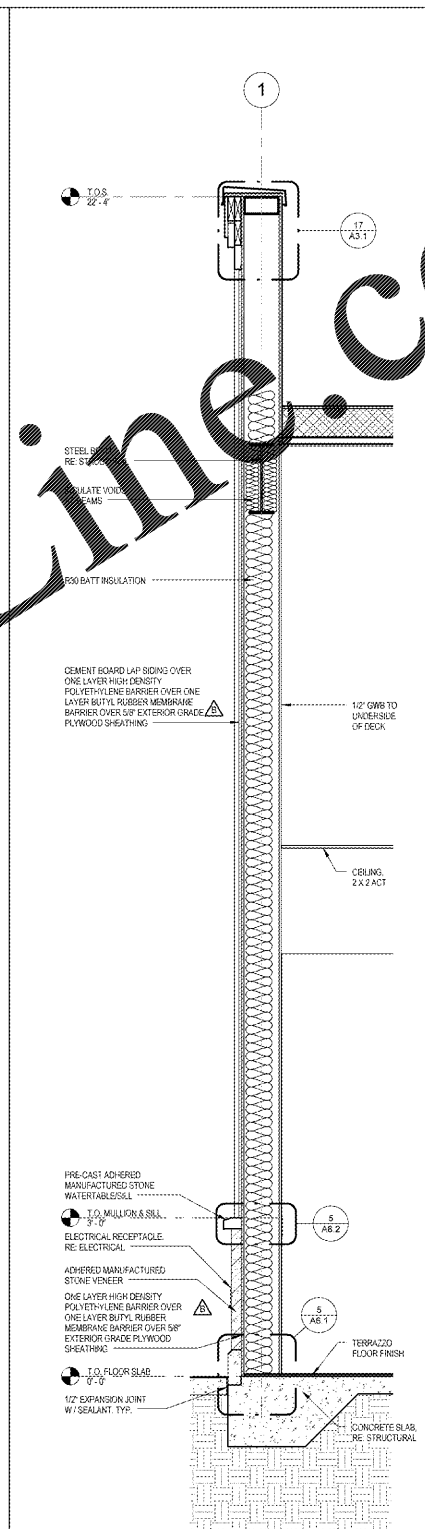


4 SIDE WALL SECTION
3/4" x 1'-0"

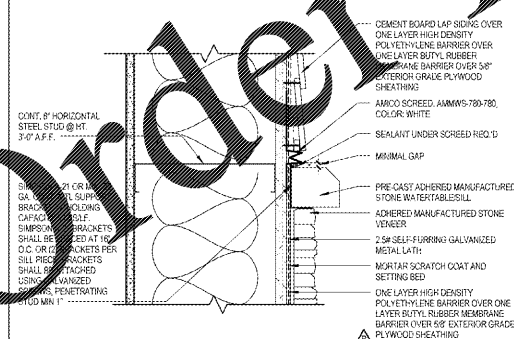


5 STONE DETAIL @ SIDING
3/4" x 1'-4"

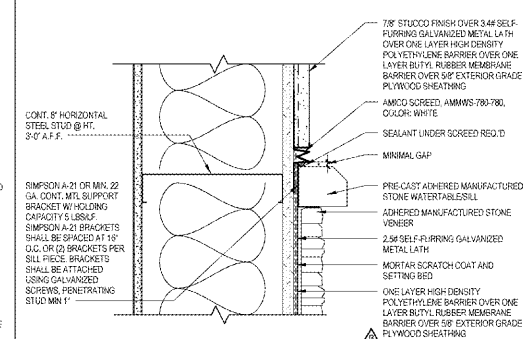

6 STONE DETAIL @ STUCCO
3/4" x 1'-4"

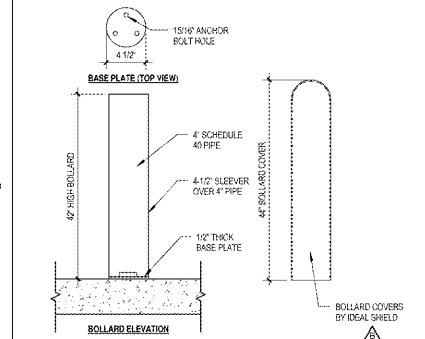

7 GENERATOR BOX BOLLARD DETAIL
1/2\"/>

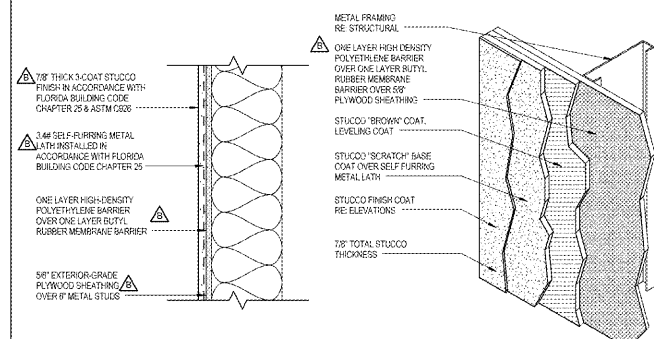

8 STUCCO DETAIL (TYP.)
1/2\"/>

Order Plans

www.LDLine.com

Chapman & Peterson
Architects & Planners
1000 West 10th Street
Tampa, FL 33604
Phone: 813.288.1400
Fax: 813.288.1401
www.chapmanandpeterson.com

CLIENT NAME
WAWA
260 WEST BALTIMORE PIKE
WAWA, PENNSYLVANIA 15063

PROJECT NAME
WAWA F85FB 2017.01 STORE #5254-OKE
OKEECHOBEE RD & JENKINS RD.
FT. PIERCE, FLORIDA

SHEET TITLE
WALL SECTIONS AND DETAILS

PROJECT NO.	210000	DATE	08/30/17
REVISION	1	DATE	07/26/2017
BY	LD	DATE	07/26/2017
CHECKED	LD	DATE	07/26/2017

A6.2