


Order Plans @ [www.LDILine.com](http://www.LDILine.com)

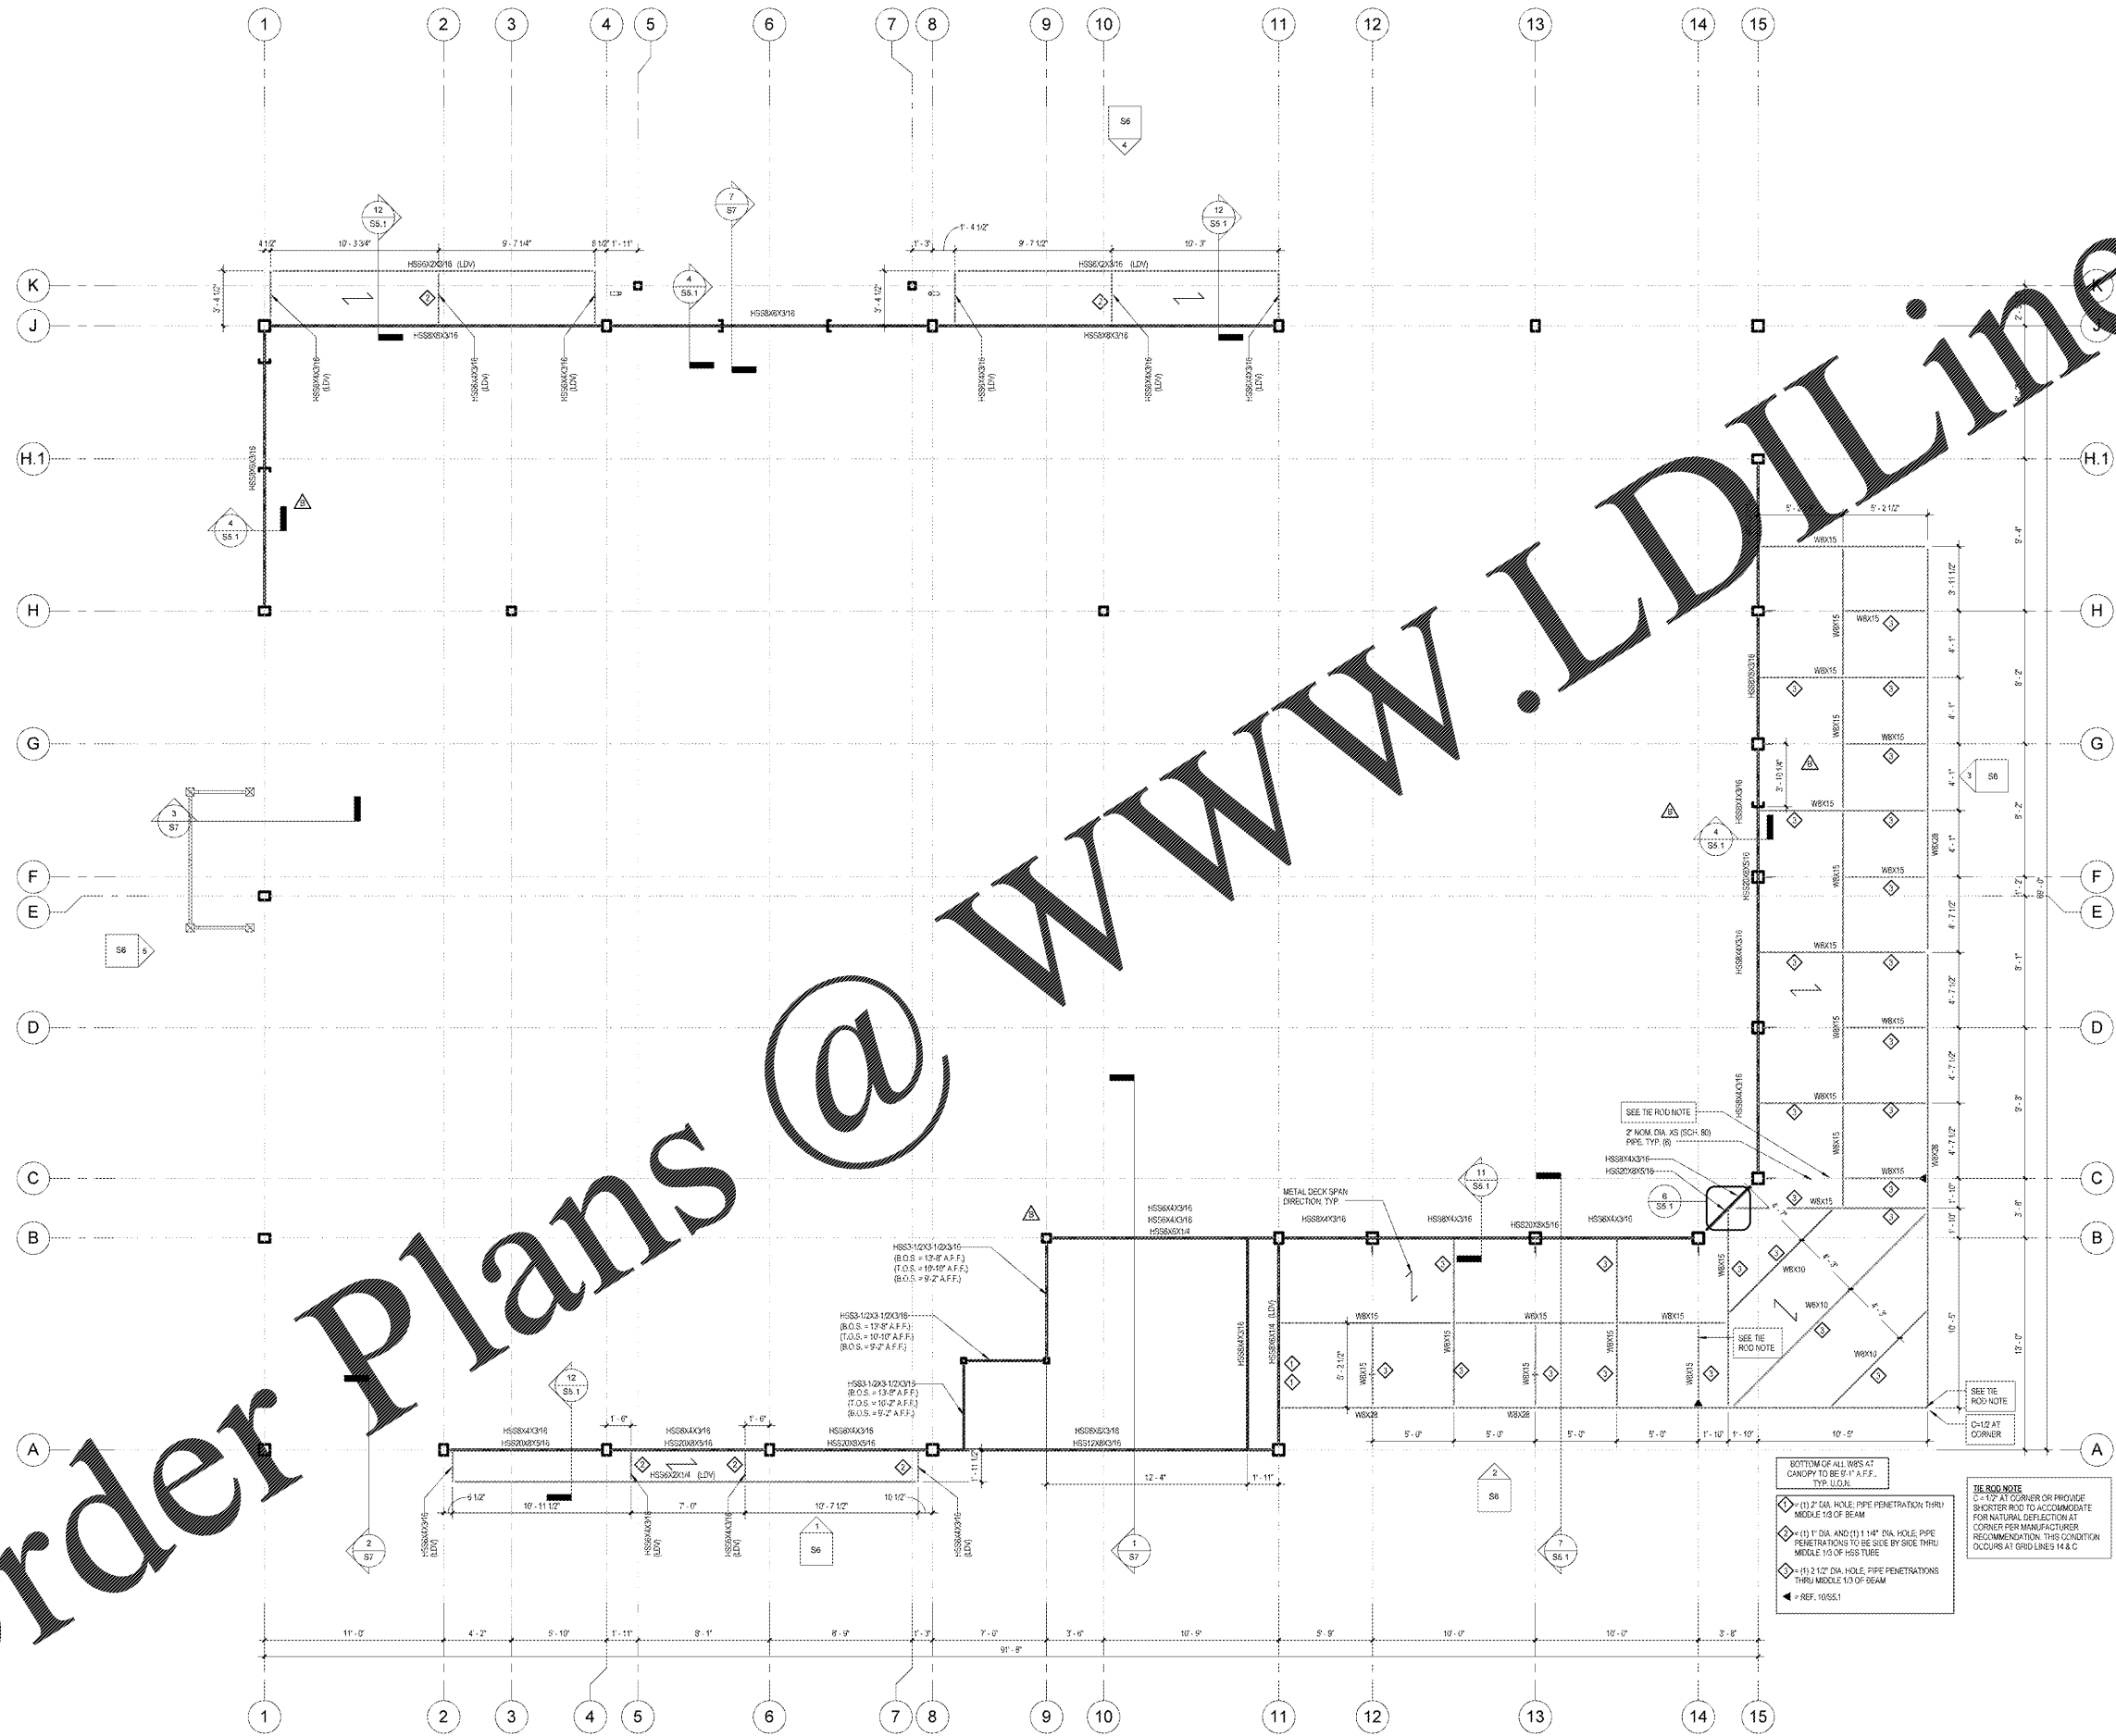

1 FRAMING PLAN  
08-11-17

**LDI**  
 L. D. Ingold & Peterson  
 Engineers Planners  
 Architects  
 Professional Engineers License No. 10000  
 Professional Planners License No. 10000  
 Professional Architects License No. 10000  
 Tallahassee, FL 32314  
 Phone: 904.761.1111  
 Fax: 904.761.1112  
 Email: [info@ldi.com](mailto:info@ldi.com)

---

**CLIENT NAME**  
 WAWA  
 260 WEST BALTIMORE PIKE  
 WAWA, PENNSYLVANIA 19053

---

**PROJECT NAME**  
 WAWA F85FB 2017.01 STORE #5254-OKE  
 OKEECHOBEE RD. & JENKINS RD.  
 FT. PIERCE, FLORIDA

---

**SHEET TITLE**  
 LOW FRAMING PLAN AND DETAILS

---

Revision Schedule	
No.	Description
1	PRELIMINARY
2	REVISED
3	REVISED
---

**PROJECT NO.** 210009  
**DATE** 08-08-2017  
**DESIGNER** [Signature]  
**CHECKED** [Signature]  
**DATE** 08-08-2017  
**PROJECT** WAWA F85FB 2017.01 STORE #5254-OKE  
**SCALE** AS SHOWN  
**DATE** 08-08-2017  
**PROJECT** WAWA F85FB 2017.01 STORE #5254-OKE  
**SCALE** AS SHOWN

---

S4