

Order Plans

WAWA.JLDLINE.COM

WAWA & Peterson
 Engineers
 Architects
 Planners
 Engineers
 1300 West Baltimore Pike
 Wawa, PA 19383
 Phone: 610-893-1100
 Fax: 610-893-1101
 Email: info@wawapeterson.com



CLIENT NAME
 WAWA
 280 WEST BALTIMORE PIKE
 WAWA, PENNSYLVANIA 19383

PROJECT NAME
 WAWA F85FB 2017.01 STORE #5254-OKE
 OKEECHOBEE RD. & JENKINS RD.
 FT. PIERCE, FLORIDA

SHEET TITLE
 WALL SECTIONS

Revision Schedule	
No.	Description
1	PRELIMINARY
2	REVISED
3	REVISED
4	REVISED
5	REVISED
6	REVISED
7	REVISED
8	REVISED
9	REVISED
10	REVISED

PROJECT NO. 210009
DATE 08-08-2017
PREPARED BY JLD
CHECKED BY JLD
DATE 08-08-2017
SCALE AS SHOWN
DATE 08-08-2017
BY JLD
CHECKED JLD

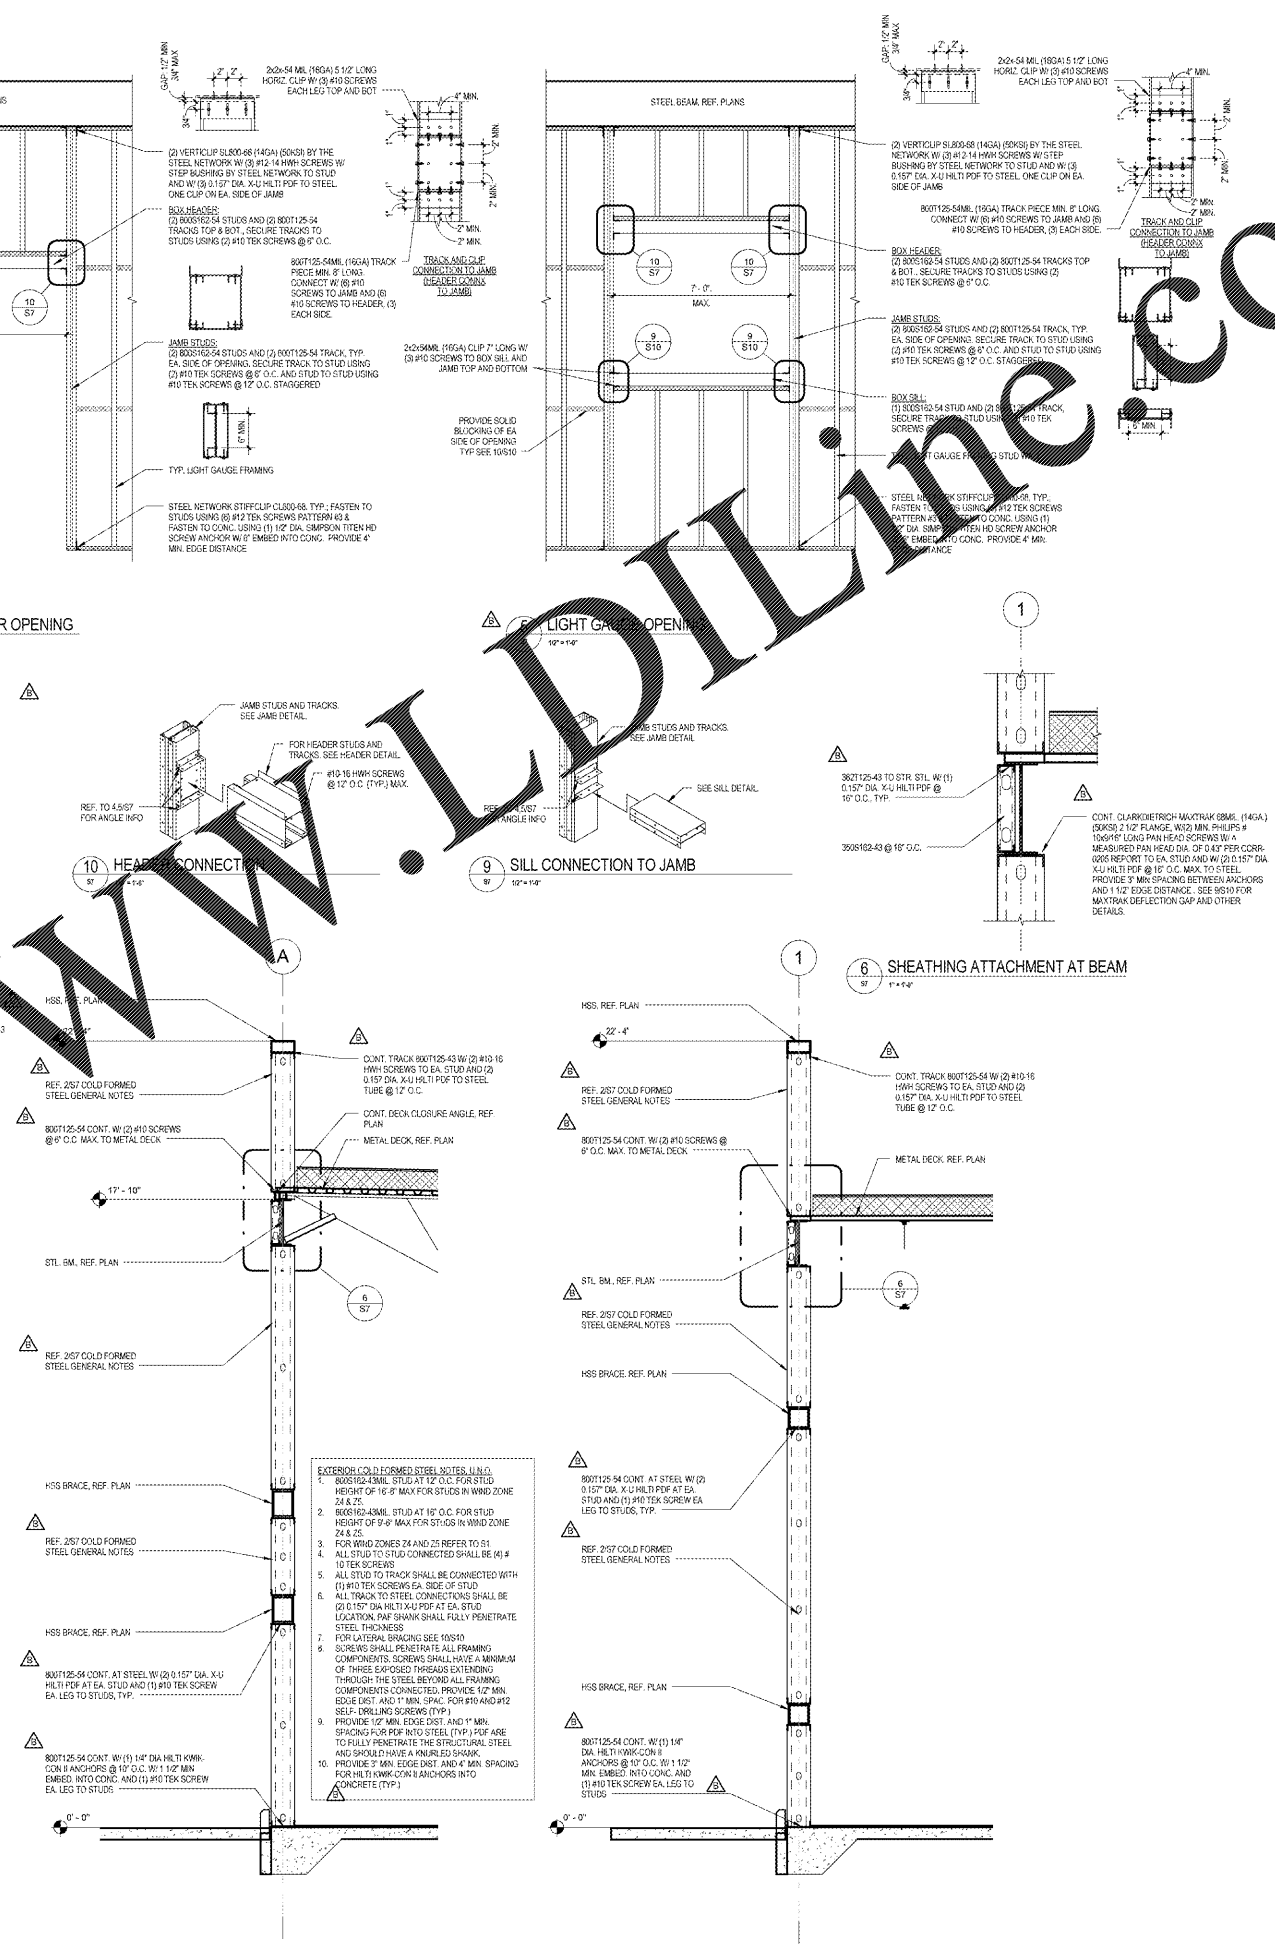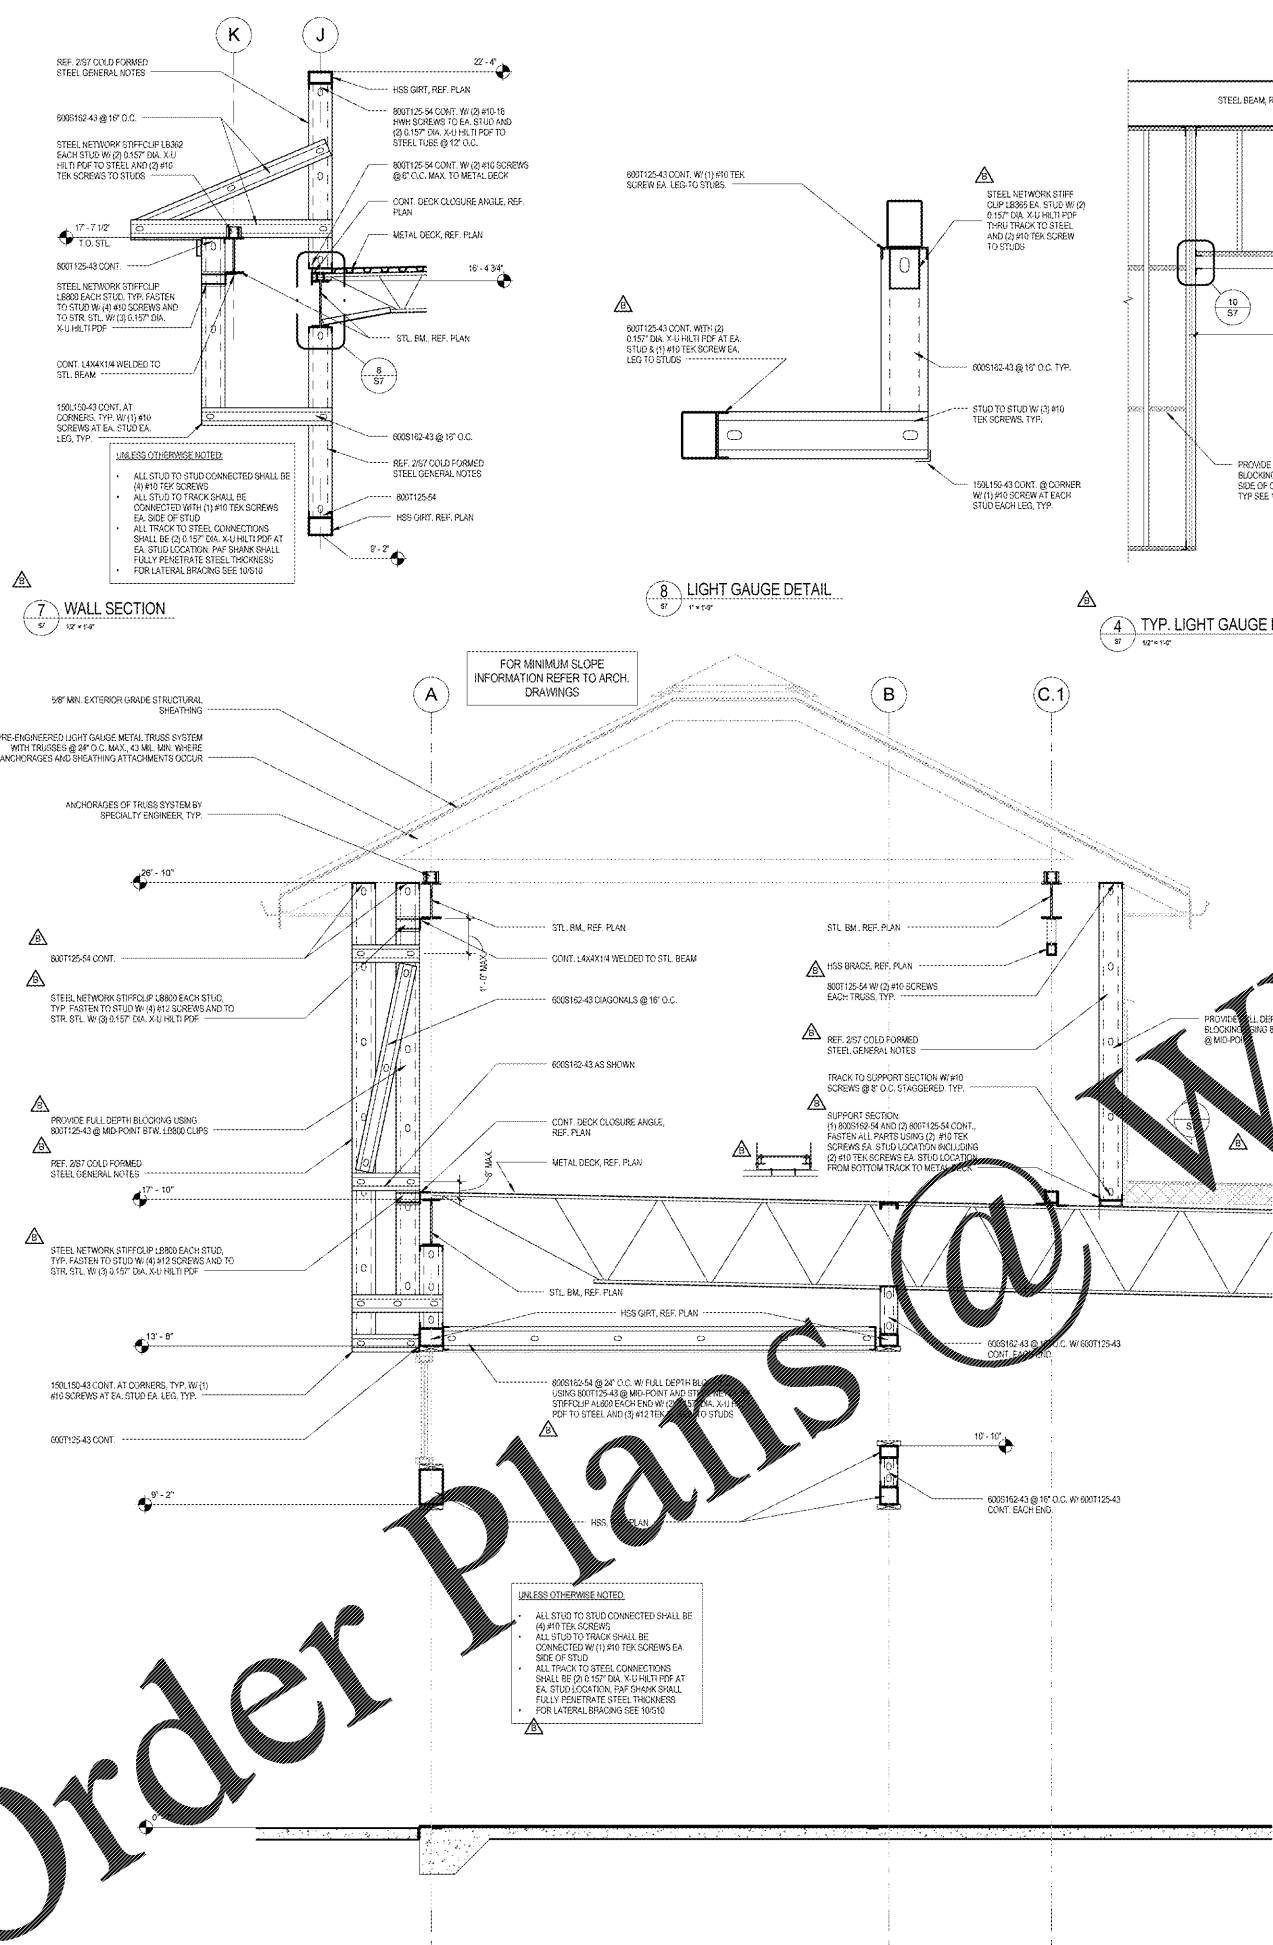

1 WALL SECTION
12'-0"

2 WALL SECTION
12'-0"

3 WALL SECTION
12'-0"