


NO.	DATE	DESCRIPTION
1	8/11/2017	ISSUED FOR PERMIT
2	8/15/2017	NCDOT
3	8/15/2017	ROOF DRAINS
4	9/11/2017	REVISIONS

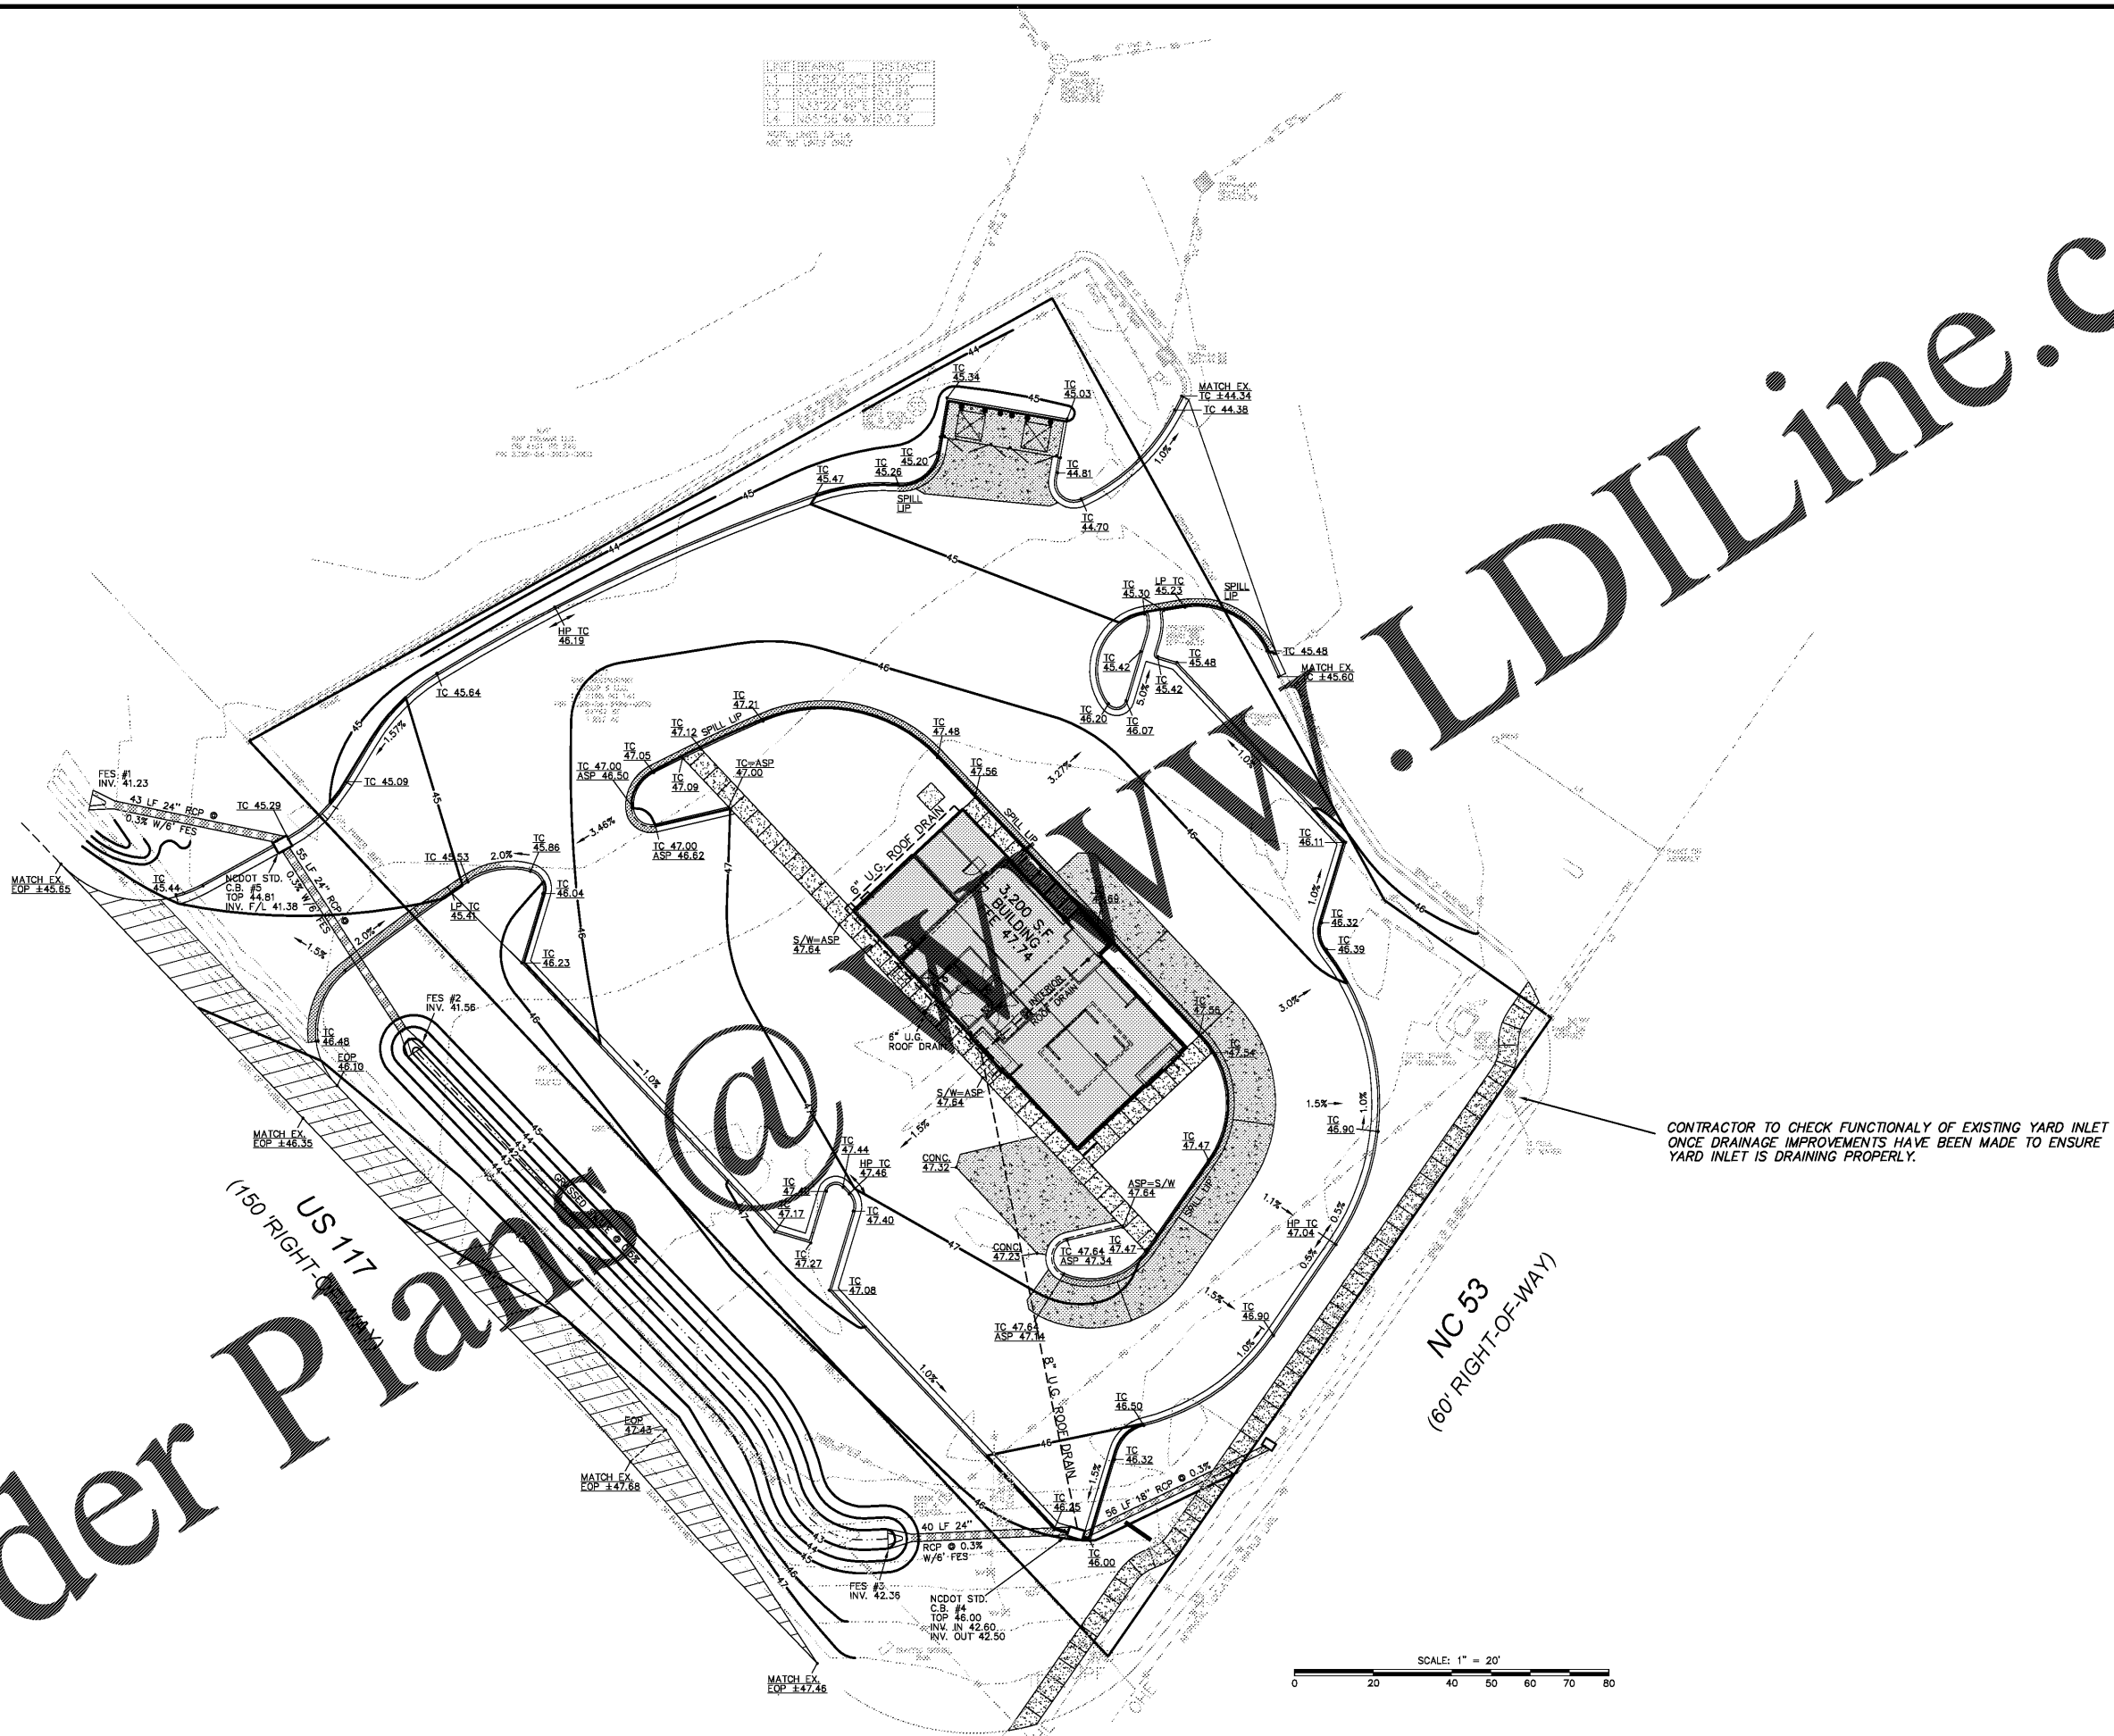

**Order Plans**  
 (150' RIGHT-OF-WAY)  
 US 117

**LDI Line.com**

NC GRID NORTH NAD 83/2011

THEN JESUS DECLARED, "I AM THE BREAD OF LIFE. WHOEVER COMES TO ME WILL NEVER GO HUNGRY, AND WHOEVER BELIEVES IN ME WILL NEVER BE THIRSTY. JOHN 6:35

**STOCKS ENGINEERING**  
 801 EAST WASHINGTON STREET  
 NASHVILLE, N.C. 27856  
 P.O. BOX 1108  
 PHONE: (252) 459-8196  
 WWW.STOCKSENGINEERING.COM

BLN-C-1874  
  
 BOODE-NOELL ENTERPRISES, INC.  
 P.O. BOX 808  
 ROCKY MOUNT, N.C. 27802-808  
 (252) 887-2800

**ENC**  
**HARDEE'S at**  
**U.S. 117 & N.C. 53**  
**BURGAW, N.C.**

NORTH CAROLINA PROFESSIONAL SEAL 19843  
 ENGINEER MICHAEL STOCKS  
 7/14/17

GRADING and DRAINAGE PLAN

REVISIONS
8/11/2017 BURGAW
8/15/2017 NCDOT
9/11/2017 ROOF DRAINS

FILE NO.	2017-013
HORIZ. SCALE:	1"=20'
VERT. SCALE:	NONE

**CE-05**