

NO.	REVISIONS	DATE


DRAWN BY: MN  
 CHECKED BY: SDH

FOUNDATION PLAN

DATE: 6-23-17

SHEET NUMBER:

**S1**

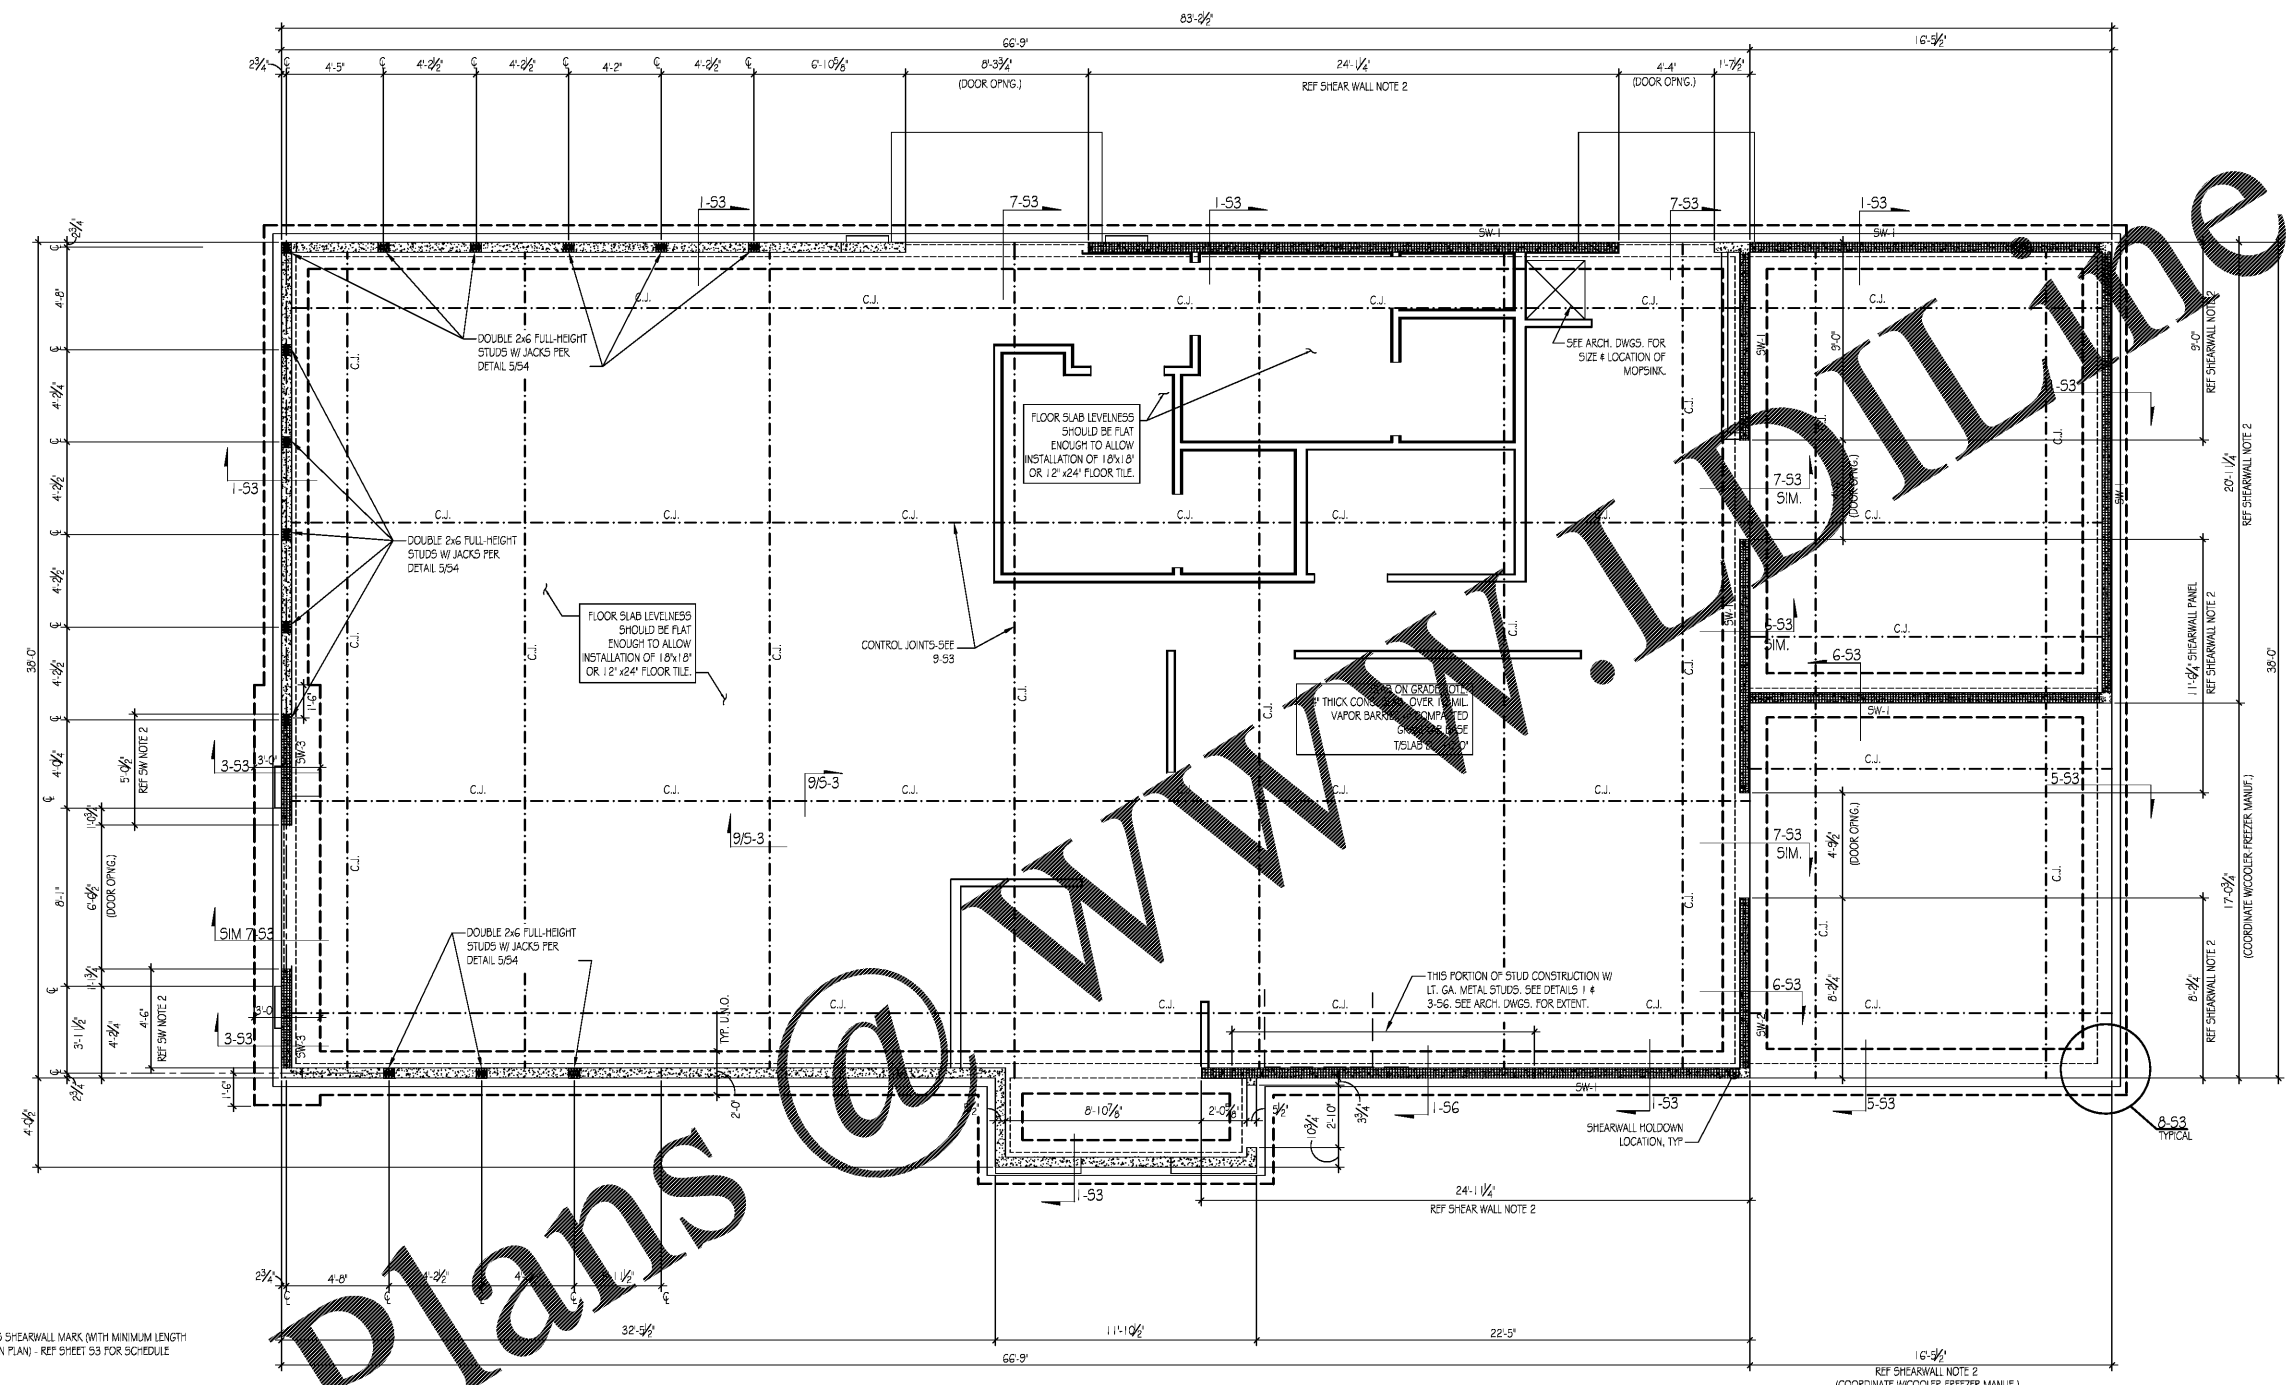

SW-1 = INDICATES SHEARWALL MARK (WITH MINIMUM LENGTH SHOWN ON PLAN) - REF SHEET 53 FOR SCHEDULE

**FOUNDATION PLAN**

1. SEE SHEET 57 FOR GENERAL STRUCTURAL NOTES.
2. SHEARWALLS AND SHEARWALL HOLD-DOWN ANCHORS ARE PER 10-53.
3. CONCRETE FLOOR SLAB UNDER M.T.C.W./I.F. BOX SHALL BE LEVEL, COORD. FINISHED FLATNESS/LEVELNESS W/ BOX MFR.
4. ANCHOR BOLTS NOT SHOWN ON THIS PLAN SHALL BE INSTALLED PER THE SECTIONS.
5. DIMENSIONS SHOWN ARE TO FACE OF CONCRETE.
6. USE THIS PLAN WITH SECTIONS 1 THRU 10 ON 53.
7. TOP OF FOOTING 1'-0" BELOW T/S LAB U.N.O.
8. REF. 12 THRU 14/54 FOR TYP. HOLD-DOWN ANCHOR DTLS. IN THE WALL.

**FOUNDATION PLAN NOTES**

2

SCALE: 1/4" = 1'-0"

Order Plans @ [www.lmht.com](http://www.lmht.com)