


FRONT ELEVATION

SCALE 1/4" = 1'-0" 1

EXTERIOR FINISH SCHEDULE



NTS. 2

SYMBOL	MATERIAL	DESCRIPTION	REMARKS
A	E.I.F.S.	BALANCED BEIGE (MATCH SHERWIN WILLIAMS COLOR SW7037) - FREESTYLE FINISH	TYPICAL NOTE: PREPARE ALL SURFACES TO BE PAINTED AS PER MANUFACTURERS RECOMMENDATIONS
B	E.I.F.S.	BLACK FOX - MATCH (SHERWIN WILLIAMS COLOR SW 7020) - FREESTYLE FINISH	
C	E.I.F.S.	DOVE TAIL - MATCH (SHERWIN WILLIAMS COLOR SW 7018) - FREESTYLE FINISH	
D	STOREFRONT DOORS AND WINDOWS	COLUMN WRAP AND TRIM: BLACK ANODIZED ALUMINUM WITH BLACK POWDER COAT TO MATCH SHERWIN WILLIAMS SW6258, "TRICORN BLACK"	
E	PARGE COAT E.I.F.S.	BLACK FOX - MATCH (SHERWIN WILLIAMS COLOR SW7020).	
F	STONE VENEER	CORONADO EASTERN MOUNTAIN LEDGE; COLOR - CARMEL MOUNTAIN - SEE DET. 10/AB.0	
G	E.I.F.S. TRIM BAND	BLACK FOX - MATCH (SHERWIN WILLIAMS COLOR SW7020) - SAND PEBBLE FIN. FINISH	
H	PARAPET CAP FLASHING ON E.I.F.S. TRIM BAND	24 GAUGE PREFINISHED BLACK ALUMINUM CAP FLASHING ON 8" E.I.F.S. TRIM BAND - PAINT E.I.F.S. BAND TO MATCH SHERWIN WILLIAMS SW6258, "TRICORN BLACK" - SANDPEBBLE FIN. FINISH	
J	AWNING	AWNING AND FRAME TO MATCH PATENTED #193C	
K	KITCHEN ACCESS DOOR	INSULATED METAL DOOR WITH HOLLOW METAL FRAME PAINTED SHERWIN WILLIAMS SW6258, "TRICORN BLACK" SATIN ENAMEL	
L	ROOF EDGE FLASHING	24 GAUGE PREFINISHED BLACK ALUMINUM FOR EDGE FLASHING	
M	STOREFRONT MULLION	BLACK ANODIZED ALUMINUM METAL BY STOREFRONT MANUFACTURER TO MATCH SHERWIN WILLIAMS SW6258, "TRICORN BLACK"	
N	METAL ROOF MOUNTED ROOF LIGHTER W/ SECURITY	PAINT SHERWIN WILLIAMS SW6258 TRICORN BLACK SATIN ENAMEL	
P	FREEZER/COOLER	PAINTED TO MATCH E.I.F.S. PAINT COLORS; REFERENCE NOTES AT EXTERIOR ELEVATIONS OF FREEZER / COOLER.	
Q	SEAMLESS GUTTER DOWN SPOUT	6" SEAMLESS GUTTER & DOWNSPOUT SYSTEM. PAINT SW6258 TRICORN BLACK SATIN ENAMEL	
R	E.I.F.S. WAINSCOT BAND	BLACK FOX - MATCH (SHERWIN WILLIAMS COLOR SW7020) - SAND FINISH	
S	BRICK VENEER	GLEN-GERY STANDARD BUCKWHEAT GLAZED BRICK	
T	BRICK VENEER SOLDIER COURSE	GLEN-GERY STANDARD BLACK GLAZED BRICK (0701)	
U	BRICK VENEER ROWLOCK COURSE	GLEN-GERY STANDARD BLACK GLAZED BRICK (0701)	

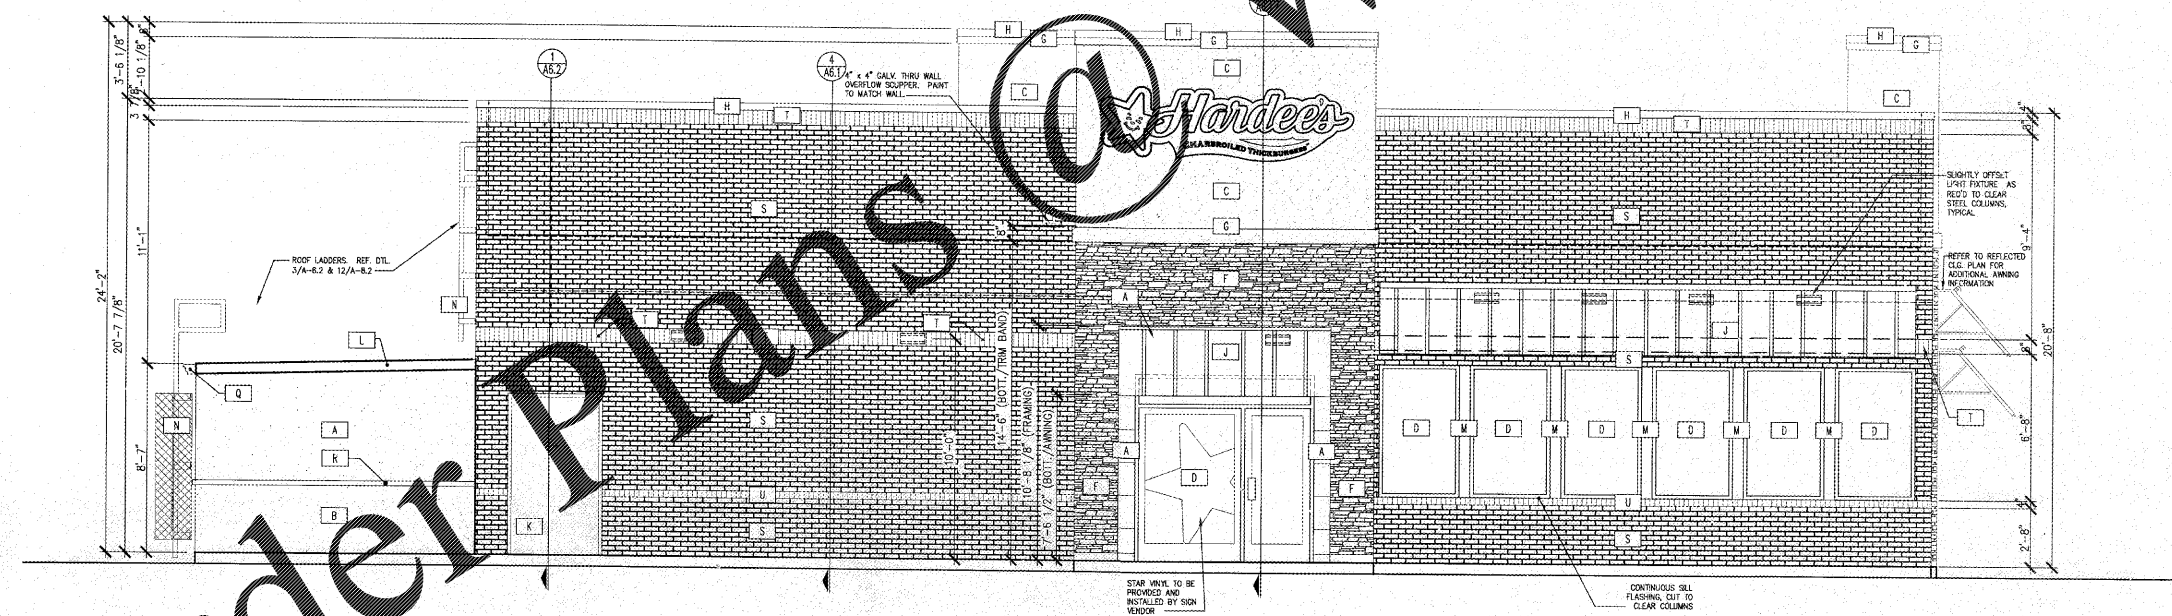

RIGHT SIDE (MAIN ENTRANCE) ELEVATION

SCALE 1/4" = 1'-0" 3

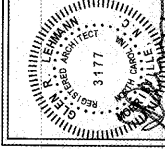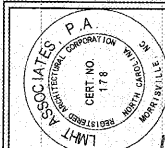

OWNER: BODDIE-NOELL ENTERPRISES, INC. P.O. BOX 1908 ROCKY MOUNT, NC. 27802-1908 (252) 937-2800



NO.	REVISIONS	DESCRIPTION	DATE

DRAWN BY: _____ CHECKED BY: _____

EXTERIOR ELEVATIONS

DATE: 6-23-17

SHEET NUMBER:

A-4.0