

PRO
 ARCHITECTS & ENGINEERS
 3805 CARRINGTON HILL BLVD., SUITE 105
 MORRISVILLE, NORTH CAROLINA 27560
 PH: 919 844 7251 FAX: 919 544 5399
 A Division of LSHK Associates

ASSOCIATES, P.A.
 CERT. NO. 178
 L.M.H.T.
 3177


Star-Hardee's
 HARDEE'S REVERSE PROTOTYPE
 RURAL, NC 28456

OWNER: **BN**
 BODDIE-NOELL ENTERPRISES, INC.
 P.O. BOX 1908
 ROCKY MOUNT, N.C. 27802-1908
 (252) 937-2800

NO.	DATE	DESCRIPTION

EXTERIOR ELEVATIONS
 DATE: 6-23-17
 SHEET NUMBER: **A-4.1**

SYMBOL	MATERIAL	DESCRIPTION	REMARKS
A	E.I.F.S.	BALANCED BEIGE - MATCH SHERWIN WILLIAMS COLOR SW7037 - FREESTYLE FINISH	TYPICAL NOTE: PREPARE ALL SURFACES TO BE PAINTED AS PER MANUFACTURERS RECOMMENDATIONS
B	E.I.F.S.	BLACK FOX - MATCH (SHERWIN WILLIAMS COLOR SW 7020) - FREESTYLE FINISH	
C	E.I.F.S.	DOVE TAIL - MATCH (SHERWIN WILLIAMS COLOR SW 7018) - FREESTYLE (KNOCKDOWN) FINISH	
D	STOREFRONT DOORS AND WINDOWS	COLUMN WRAP AND TRIM: BLACK ANODIZED ALUMINUM WITH BLACK POWDER COAT TO MATCH SHERWIN WILLIAMS SW6258, "TRICORN BLACK"	
E	PARGE COAT E.I.F.S.	BLACK FOX - MATCH (SHERWIN WILLIAMS COLOR SW7020)	
F	STONE VENEER	CORONADO EASTERN MOUNTAIN LEDGE; COLOR - CARMEL MOUNTAIN - SEE DET. 10/A8.0	
G	E.I.F.S. TRIM BAND	BLACK FOX - MATCH (SHERWIN WILLIAMS COLOR SW7020) - SAND PEBBLE FINE FINISH	
H	PARAPET CAP FLASHING ON E.I.F.S. TRIM BAND	24 GAUGE PREFINISHED BLACK ALUMINUM CAP FLASHING ON E.I.F.S. TRIM BAND - PAINT E.I.F.S. BAND SHERWIN WILLIAMS SW6258, "TRICORN BLACK" - SANDPEBBLE FINE FINISH	
J	AWNING	AWNING AND FRAME TO MATCH PAINT ONE DET #1930	
K	KITCHEN ACCESS DOOR	INSULATED METAL DOOR WITH YELLOW ENAMEL PAINTED SHERWIN WILLIAMS SW6258 TRICORN BLACK ENAMEL	
L	ROOF EDGE FLASHING	24 GAUGE PREFINISHED BLACK ALUMINUM FOR EDGE FLASHING	
M	STOREFRONT WALL FLASHING	BLACK ANODIZED BRAKE FLASHING BY STOREFRONT MANUFACTURER TO MATCH SHERWIN WILLIAMS SW6258, "TRICORN BLACK"	
N	WALL MOUNTED SECURITY GATE	PAINT SHERWIN WILLIAMS SW6258 TRICORN BLACK SATIN ENAMEL	
P	FREEZER / COOLER	PAINTED TO MATCH E.I.F.S. PAINT COLORS; REFERENCE NOTES AT EXTERIOR ELEVATIONS OF FREEZER / COOLER.	
Q	SEAMLESS CUTTER DOWN SPOUT	6" SEAMLESS CUTTER & DOWNSPOUT SYSTEM; PAINT SW6258 TRICORN BLACK SATIN ENAMEL	
R	E.I.F.S. WAINSCOT BAND	BLACK FOX - MATCH (SHERWIN WILLIAMS COLOR SW7020) - SAND FINISH	
S	BRICK VENEER	GLEN-GERY STANDARD BUCKWHEAT GLAZED BRICK	
T	BRICK VENEER SOLDIER COURSE	GLEN-GERY STANDARD BLACK GLAZED BRICK (C701)	
U	BRICK VENEER ROWLOCK COURSE	GLEN-GERY STANDARD BLACK GLAZED BRICK (C701)	

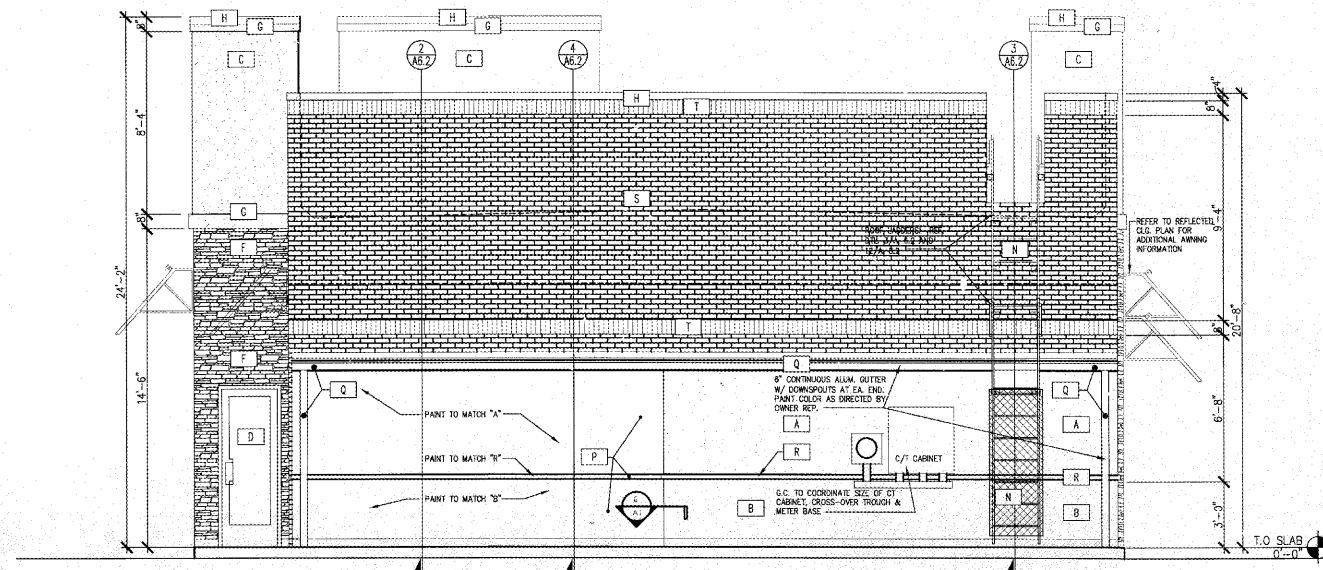


MATERIAL	SQUARE FOOTAGE	PERCENTAGE
MASONRY	487 S.F.	57%
OTHER EXTERIOR FINISHES	328 S.F.	43%
TOTAL EXCLUDING GLASS	855 S.F.	100%

MATERIAL	SQUARE FOOTAGE	PERCENTAGE
EXTERIOR FINISHES	855 S.F.	98%
GLASS	21 S.F.	2%
GROSS EXTERIOR TOTAL	876 S.F.	100%

REAR ELEVATION

SCALE: 1/4" = 1'-0" 1 EXTERIOR FINISH SCHEDULE

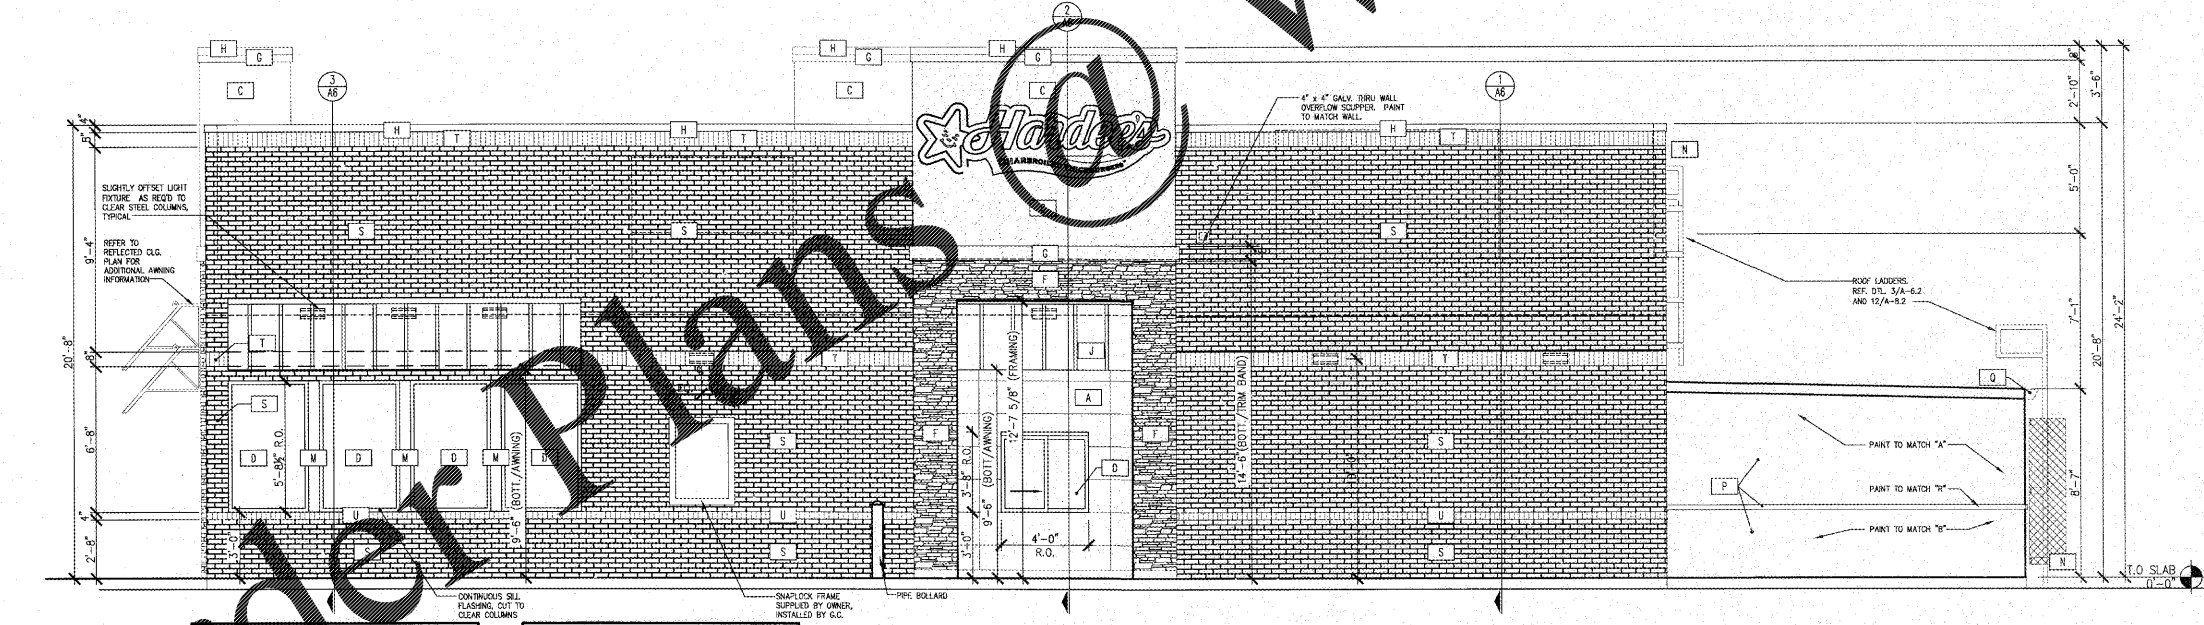

MATERIAL	SQUARE FOOTAGE	PERCENTAGE
MASONRY	1,086 S.F.	76%
OTHER EXTERIOR FINISHES	346 S.F.	24%
TOTAL EXCLUDING GLASS	1,434 S.F.	100%

MATERIAL	SQUARE FOOTAGE	PERCENTAGE
EXTERIOR FINISHES	1,434 S.F.	93%
GLASS	111 S.F.	7%
GROSS EXTERIOR TOTAL	1,545 S.F.	100%

LEFT SIDE (DRIVE-THRU) ELEVATION

SCALE: 1/4" = 1'-0" 3

WWW.LDLINE.COM

Order Plans