

BODDIE-NOELL ENTERPRISES, INC. P.O. BOX 908 ROCKY MOUNT, N.C. 27802-1908 (252) 937-2800



NO.	REVISIONS	DATE
	DESCRIPTION	





DRAWN BY: CHECKED BY:

### WALL SECTIONS

DATE: 6-23-17

SHEET NUMBER:

# A-6.0

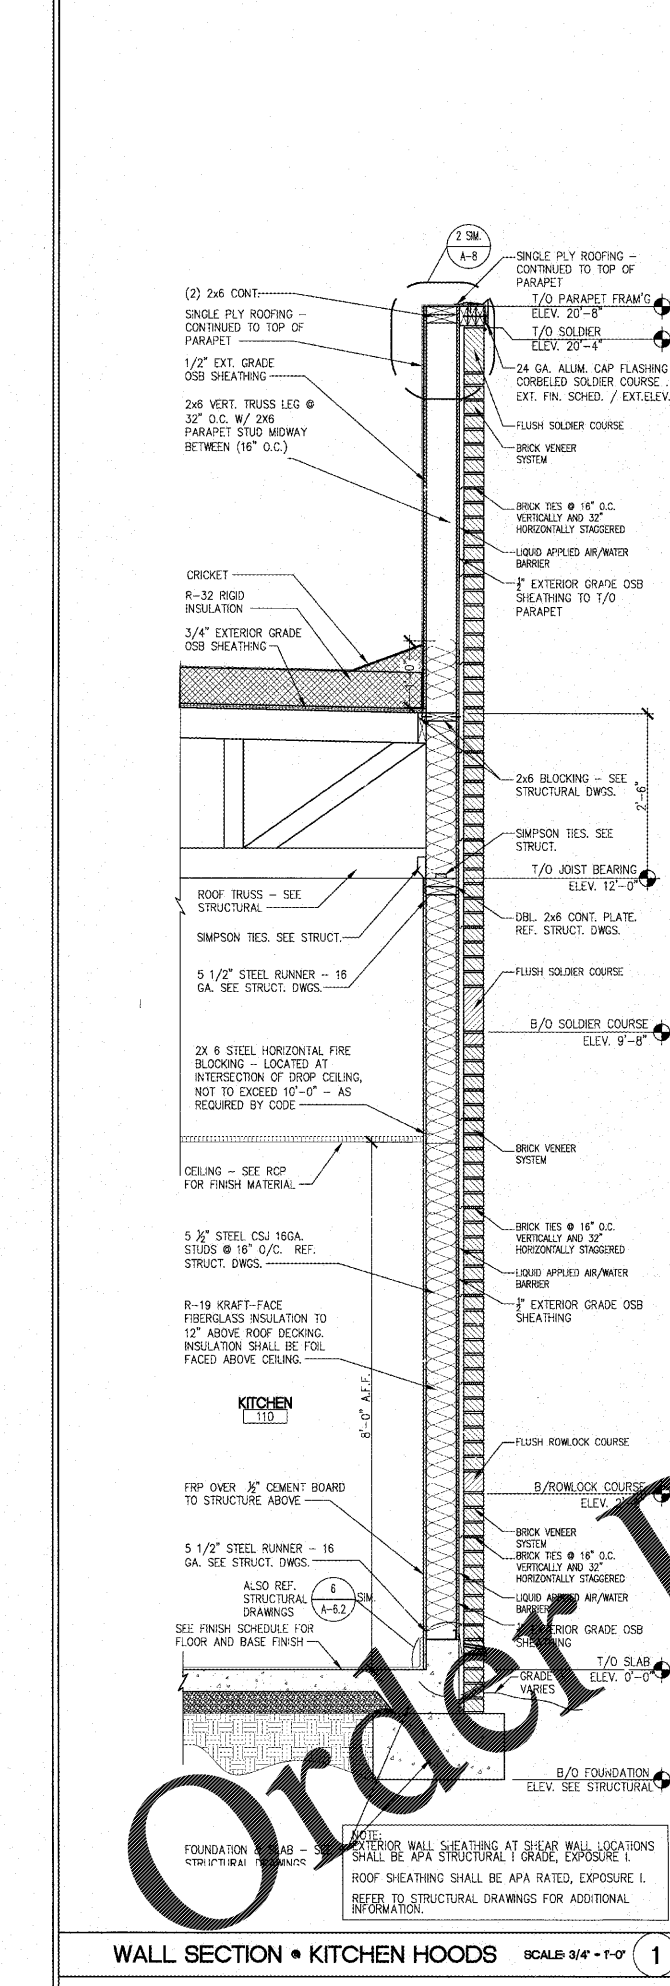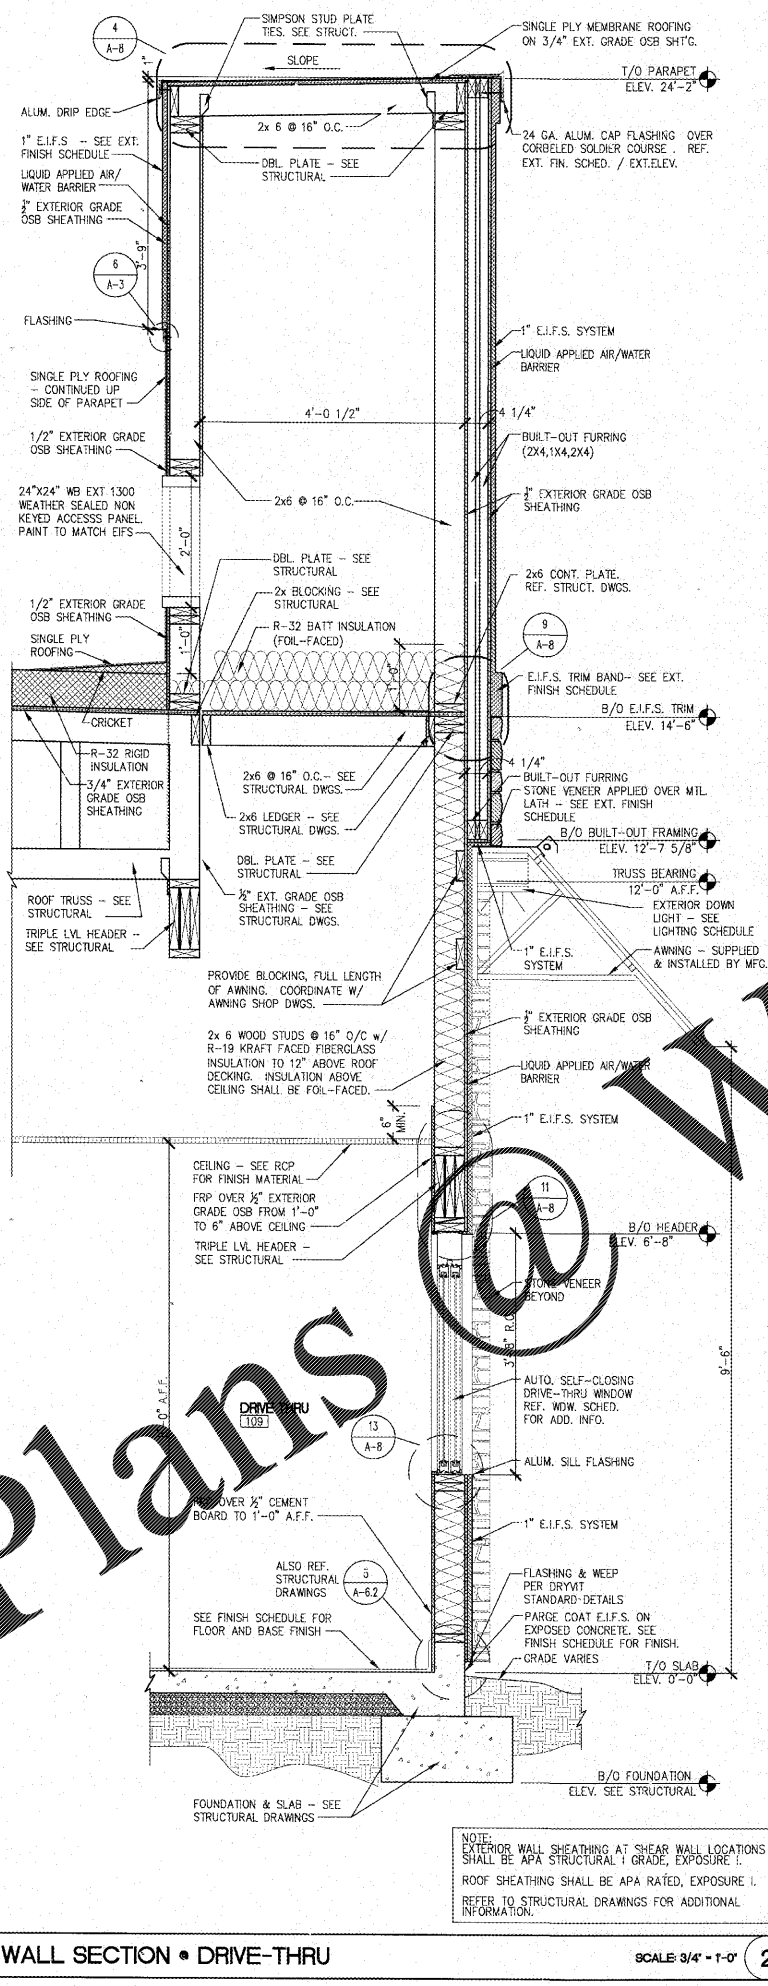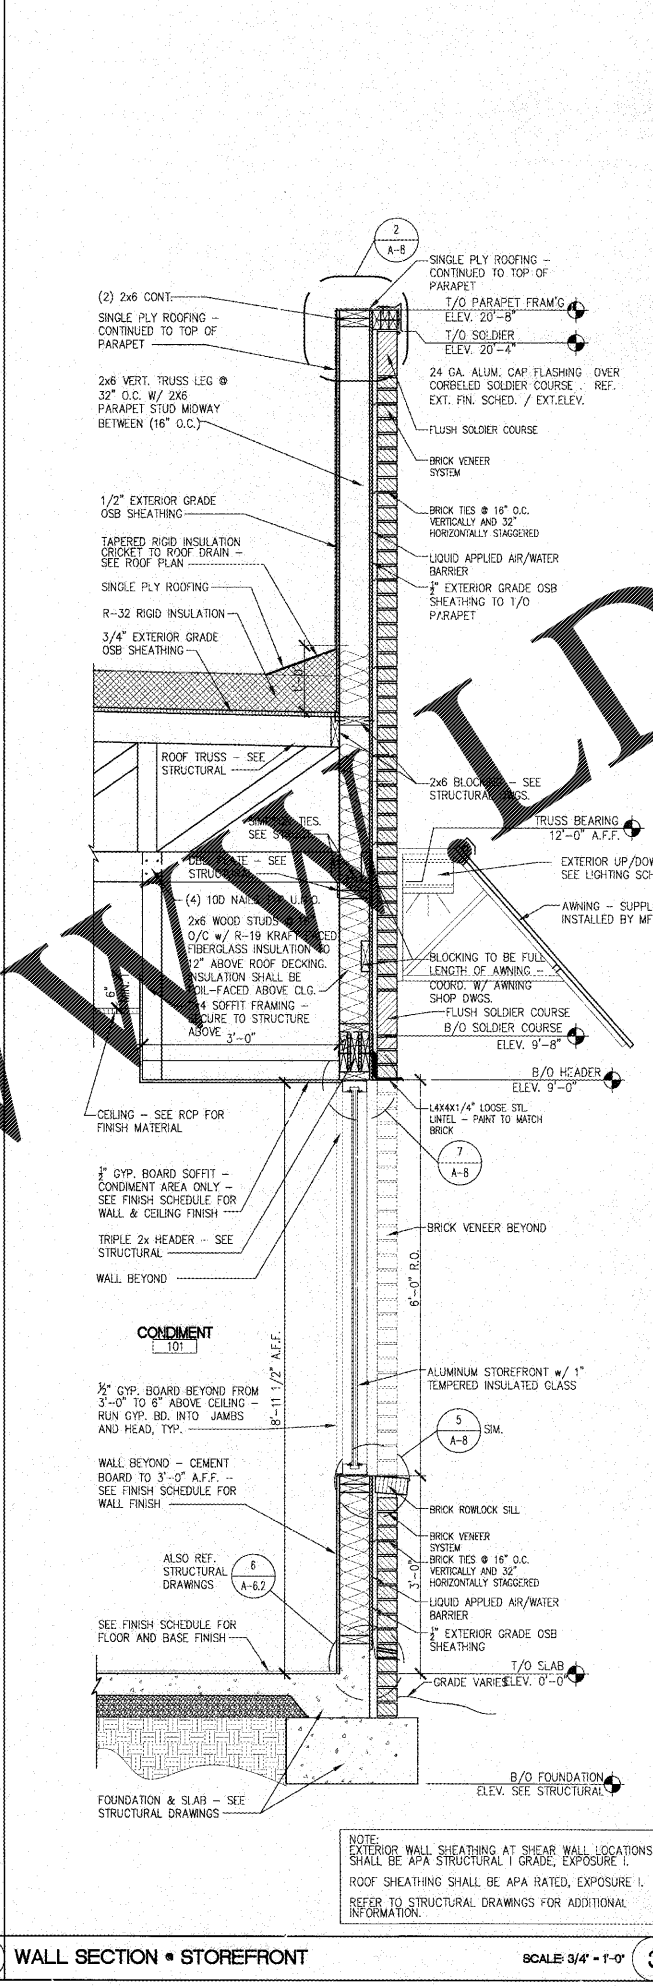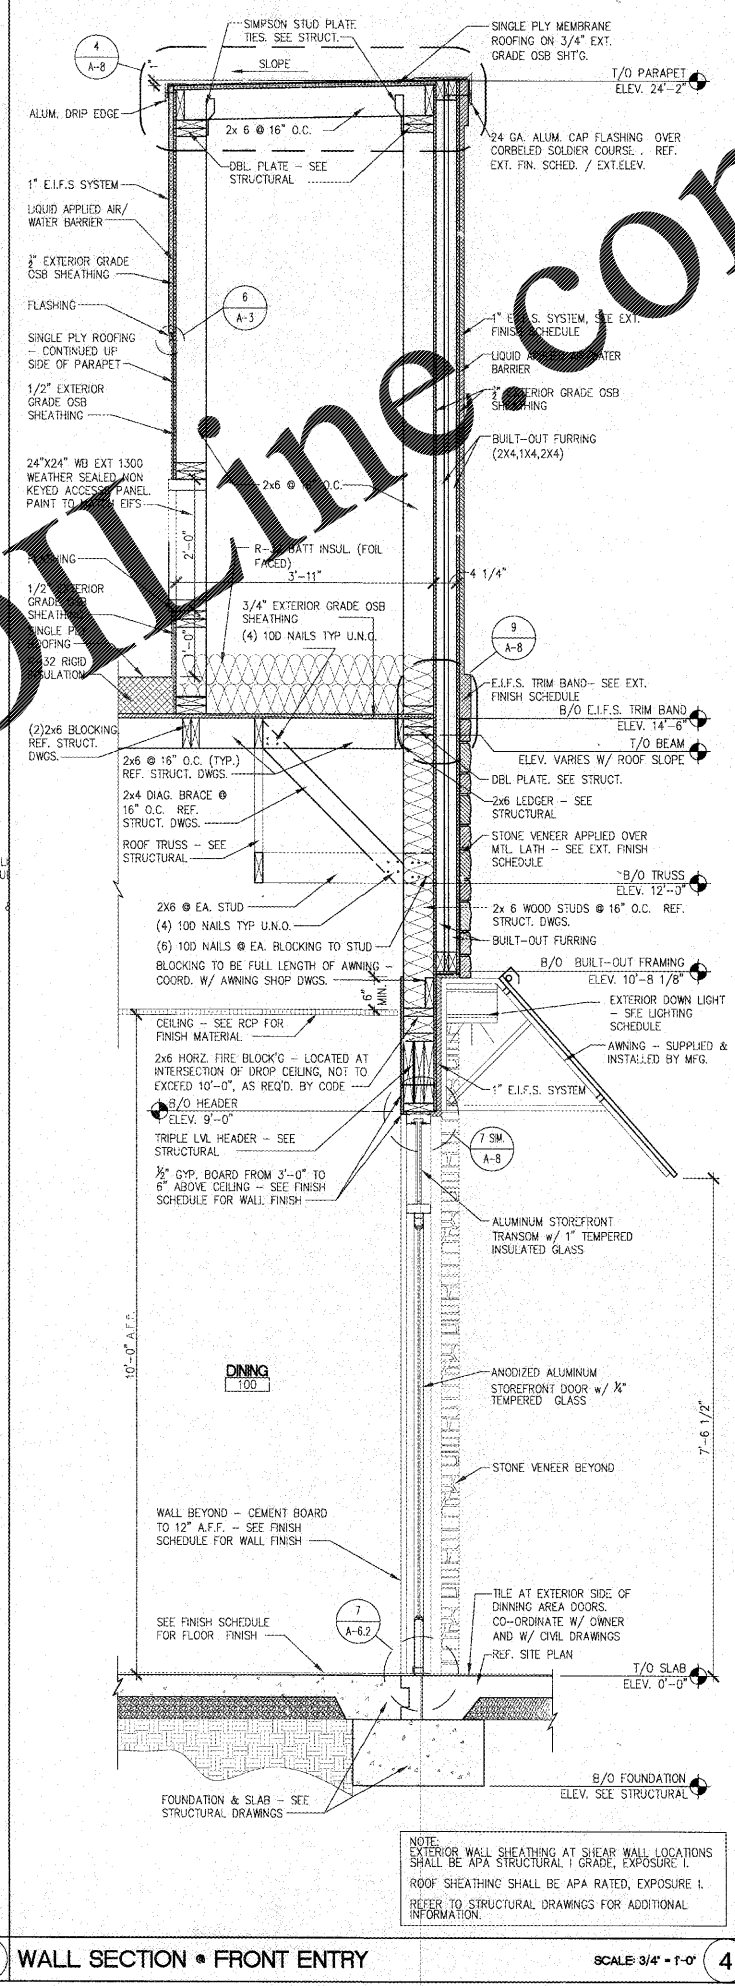

**Order Plans**

NOTE: EXTERIOR WALL SHEATHING AT SHEAR WALL LOCATIONS SHALL BE APA STRUCTURAL I GRADE, EXPOSURE I. ROOF SHEATHING SHALL BE APA RATED, EXPOSURE I. REFER TO STRUCTURAL DRAWINGS FOR ADDITIONAL INFORMATION.

