



1 FRONT ELEVATION  
FA-1 SCALE: 1/8"=1'-0"

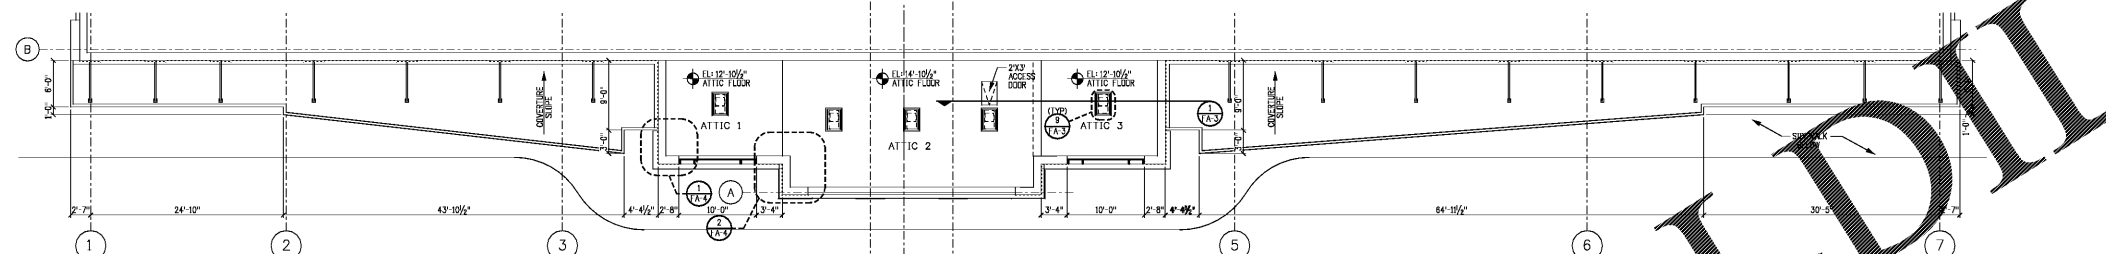


2 ATTIC FLOOR PLAN  
FA-1 SCALE: 1/8"=1'-0"


ROOM	WALL FINISH	CEILING FINISH
ATTIC 1	SW 6366	SW 6371
ATTIC 2	NONE	NONE
ATTIC 3	SW 6366	SW 6371

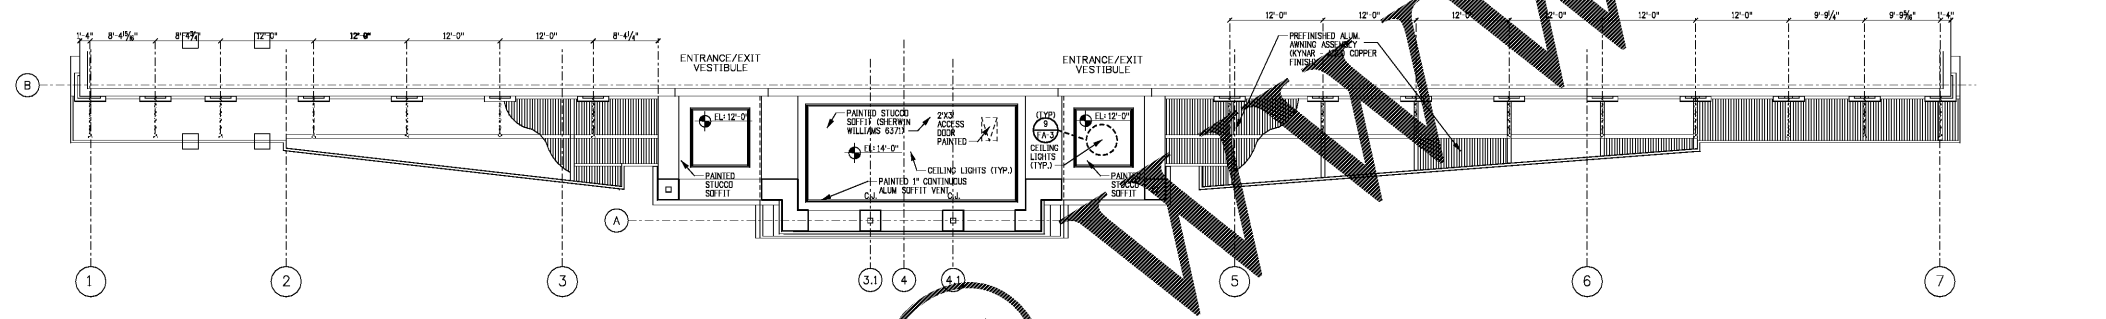

3 REFLECTED CEILING PLAN  
FA-1 SCALE: 1/8"=1'-0"

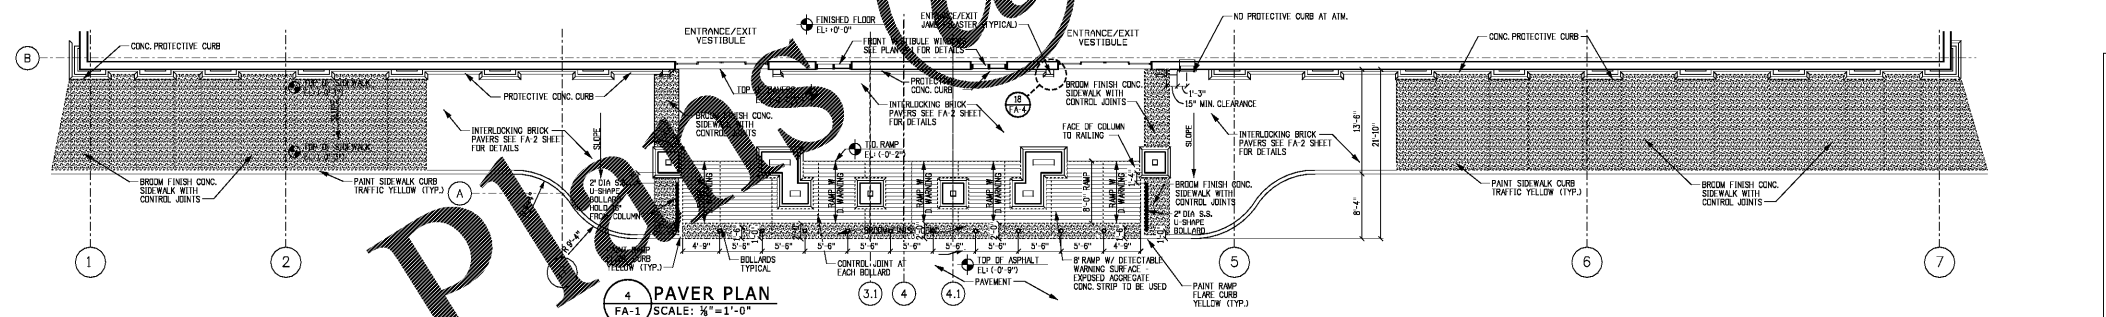

4 PAVER PLAN  
FA-1 SCALE: 1/8"=1'-0"

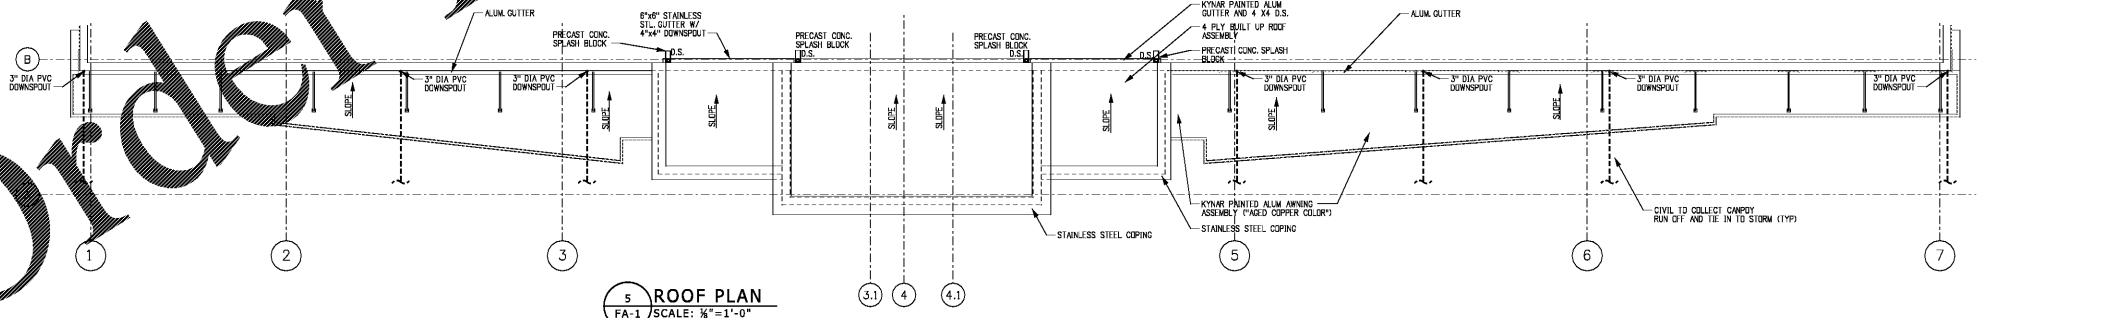

5 ROOF PLAN  
FA-1 SCALE: 1/8"=1'-0"

NOTE: METAL AWNING CANOPIES ARE TO BE SUPPLIED BY FOLLOWING APPROVED MANUFACTURERS:

- DITTMER
- PEACHTREE
- PERFECTION
- TENNESSEE VALLEY METALS
- AWNING FACTORY
- ENTERPRISE TARPULIN-B&B AWNINGS

SUBMIT SHOP DRAWINGS AND WIND AND/OR SEISMIC CALCULATIONS

**EXTERIOR MATERIALS**

- LEGEND:
- (C1) SHERWIN WILLIAMS ELASTIMERIC PAINT - COLOR # E369 ON CMU
  - (C2) SHERWIN WILLIAMS ELASTIMERIC PAINT - COLOR # E367 ON CMU
  - (C3) SHERWIN WILLIAMS ELASTIMERIC PAINT - COLOR # E366 ON STUCCO
  - (C4) SHERWIN WILLIAMS ELASTIMERIC PAINT - COLOR # E374 ON STUCCO
  - (C5) SHERWIN WILLIAMS ELASTIMERIC PAINT - COLOR # E371 ON STUCCO
  - (C6) SHERWIN WILLIAMS ELASTIMERIC PAINT - COLOR # E342 ON STUCCO OR CMU
  - (C7) SHERWIN WILLIAMS ELASTIMERIC PAINT - COLOR # E340 ON STUCCO OR CMU
  - (C8) SHERWIN WILLIAMS ELASTIMERIC PAINT - COLOR # E368 ON STUCCO OR CMU
  - (K1) KYNAR AOD COPPER
  - (S1) FLEXTRA POLYURETHANE SEALANT - COLOR
  - (W1) WALL PANEL - FABRIL 1" ALUM.

DATE:	25 AUG 2017
REVISION DATA:	

1637  
PUBlix @ LAKE CROSSING  
PLATT SPRINGS RD & HWY 6  
LEXINGTON, LEXINGTON, SC

**45.92**  
08/17/2017  
SIENNA - LITE

**FACADE ELEVATION AND PLANS**

SCALE: AS NOTED

**FA-1**

Order Plans @ [www.LDILine.com](http://www.LDILine.com)