




1 Front Elevation
SCALE: 1/8" = 1'-0"

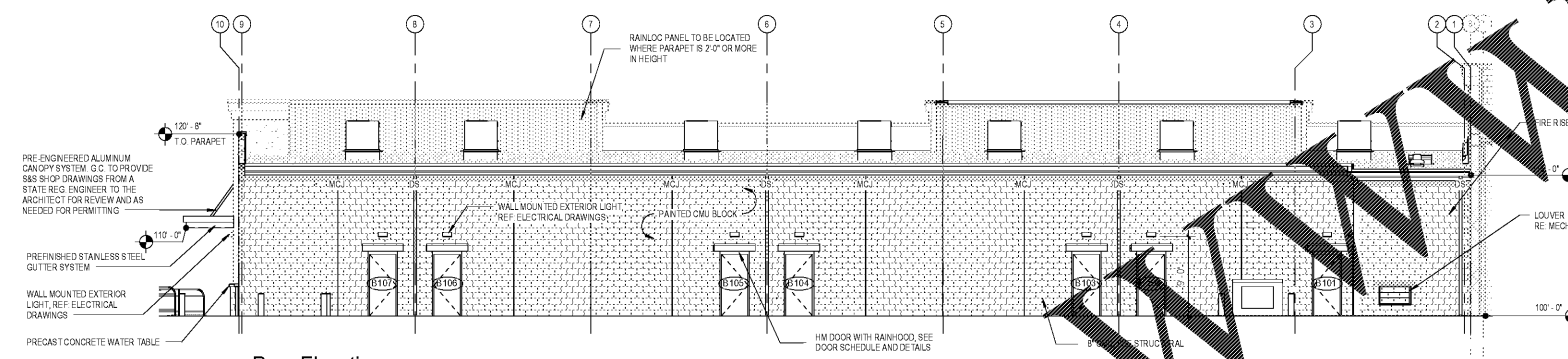

2 Rear Elevation
SCALE: 1/8" = 1'-0"

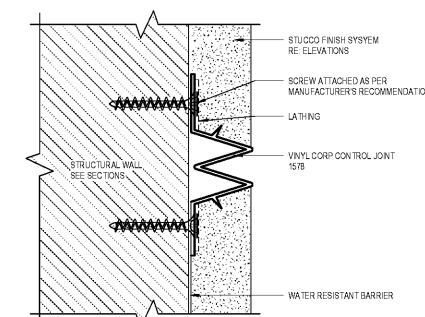

4 Control Joint Detail
SCALE: 12" = 1'-0"

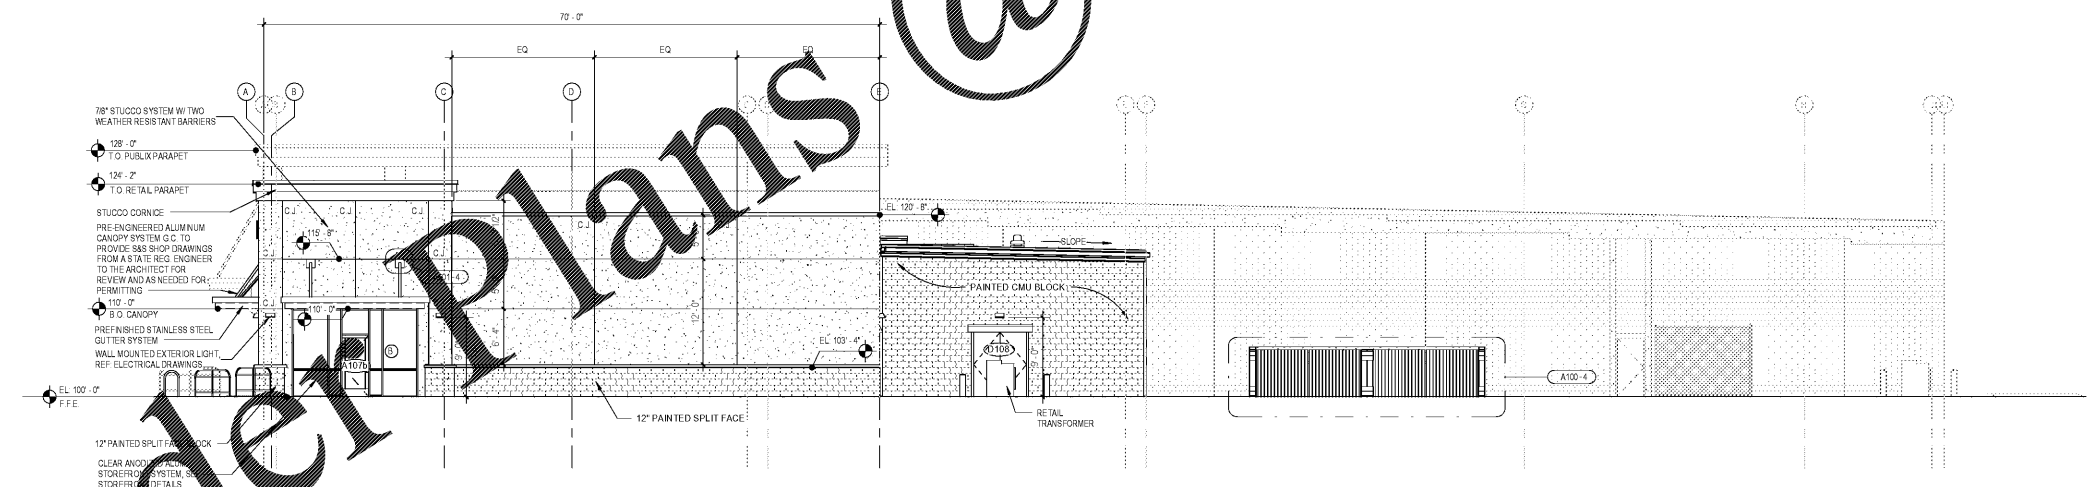

3 Right Elevation
SCALE: 1/8" = 1'-0"

- GENERAL NOTES
- 1) RE: CIVIL DRAWINGS FOR ACTUAL FINISHED FLOOR ELEVATION
 - 2) TENANT STORE ADDRESS NUMBER ABOVE DOOR (ON GLASS) OR ON REAR DOOR TO BE PROVIDED BY THE LANDLORD
 - 3) CANOPY SUPPLIERS ARE THE FOLLOWING MANUFACTURERS: DITMER, PEACHTREE, PERFECTION, TENNESSEE VALLEY METALS & THE AWNING FACTORY
 - 4) ALL RETAIL FLASHING, PARAPET CAPS, GUTTERS, DOWNSPOUTS, ETC SHALL BE STAINLESS STEEL AS CALLED OUT ON THE RETAIL PLANS. REF: PUBLIX PLANS FOR SPECIFICATIONS

Order Plans @


WWW.LDILine.com

1975 Prospect Ave.
Orlando, FL 32814
P (407) 661-9100
F (407) 661-9101
www.r.p.a.com

Chalaci & Reto
Architects Engineers

CLIENT NAME
Publix Super Markets, Inc.
3300 Publix Corporate Pkwy
Lakeland, Florida

PROJECT NAME
Publix/Retail @ Lake Crossing
South Lake Drive & Platt Springs Road
Lexington, South Carolina

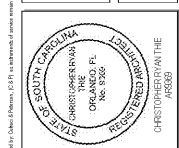

Revision Schedule	
No.	Date
A	03-31-17
B	03-31-17
C	03-31-17

PROJECT NO: 210102
DATE: 03-21-17
SCALE: AS SHOWN
ORIGIN: CT

A201