




1 Wall Section
SCALE: 1/2" = 1'-0"

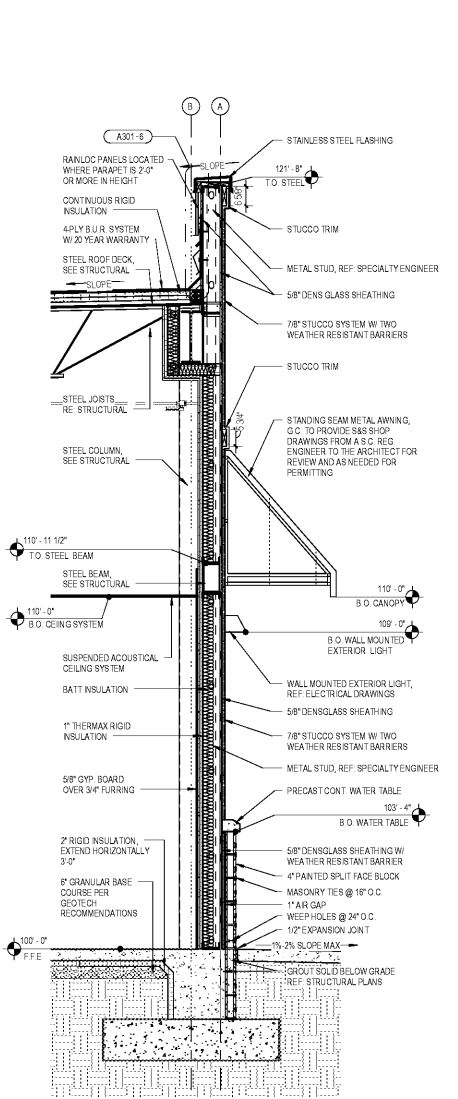


2 Wall Section
SCALE: 1/2" = 1'-0"

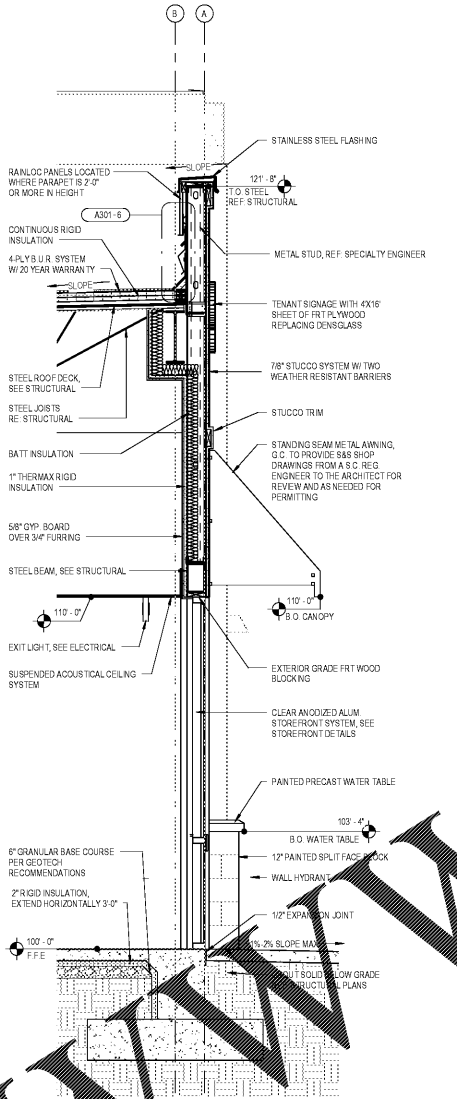


3 Wall Section
SCALE: 1/2" = 1'-0"

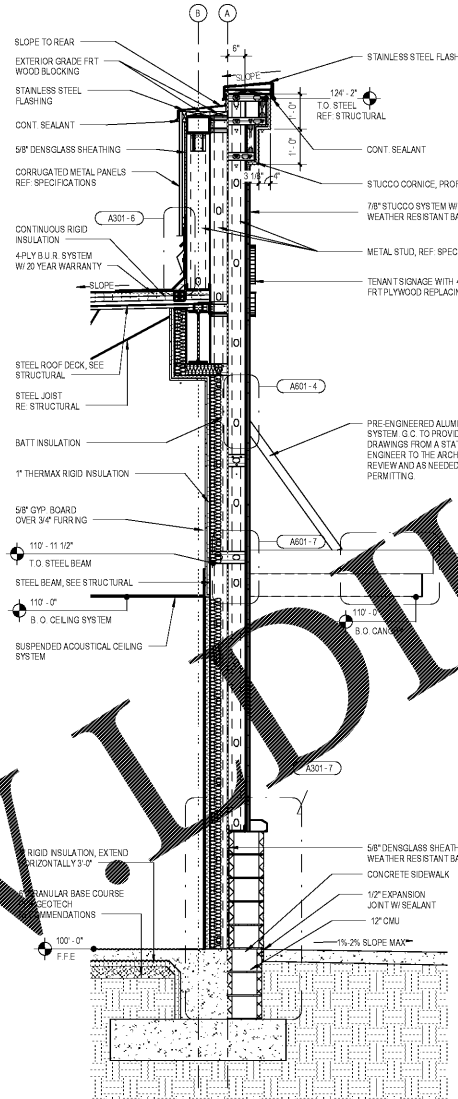


4 Wall Section
SCALE: 1/2" = 1'-0"

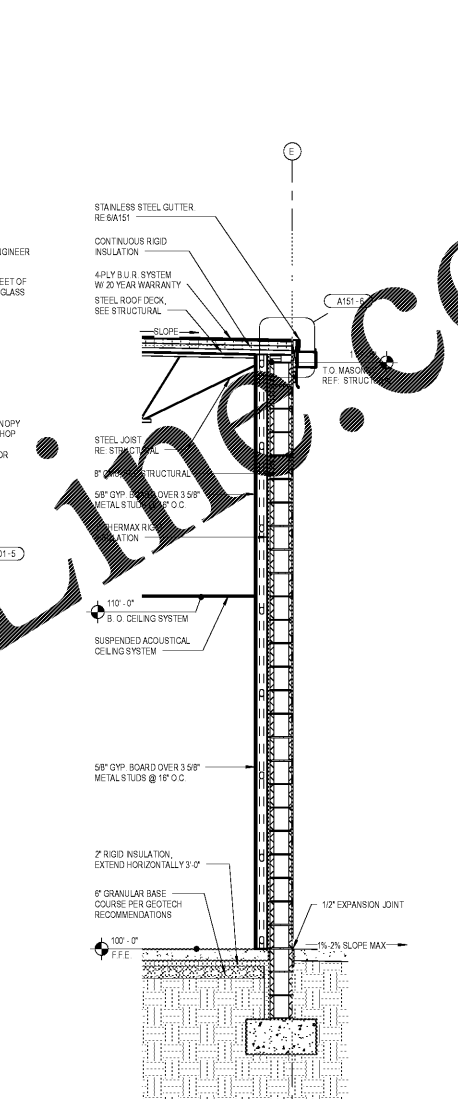


5 Wall Section
SCALE: 1/2" = 1'-0"

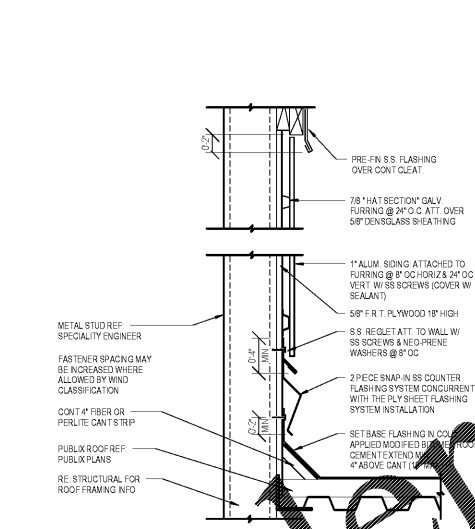

6 Rainloc Detail
SCALE: 1/2" = 1'-0"

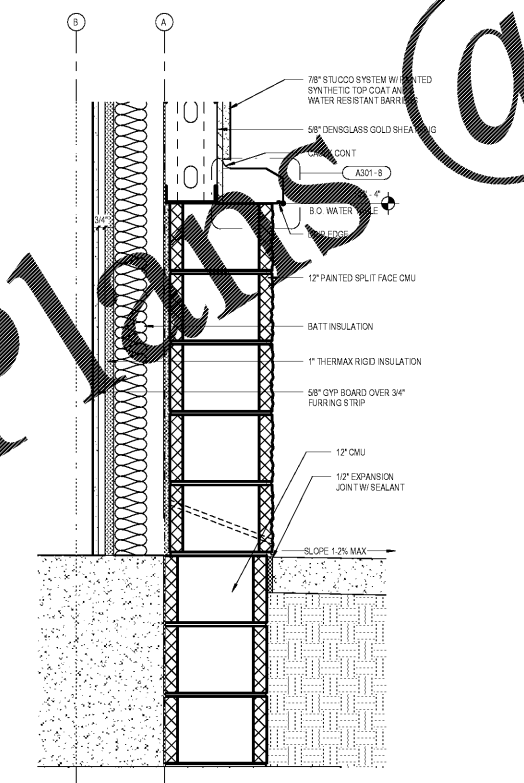

7 Base Detail
SCALE: 1 1/2" = 1'-0"

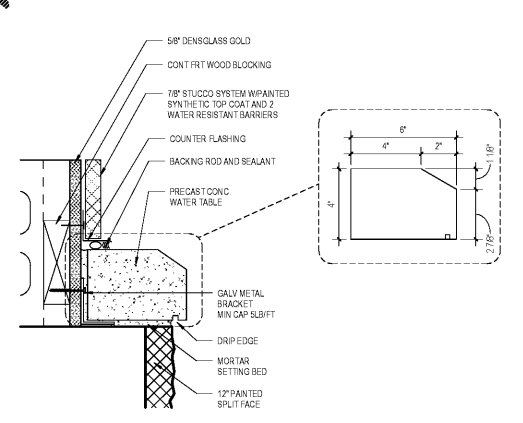

8 Water Table Detail - Framing Condition
SCALE: 3" = 1'-0"

WWW.ONLINE.COM

Order Plans @

1925 PROSPECT AVENUE
ORLANDO, FL 32814
P (407) 661-9100
F (407) 661-9101
www.crla.com

Culaci & Reto
Architects Engineers

CLIENT NAME
Publix Super Markets, Inc.
3300 Publix Corporate Pkwy
Lakeland, Florida

PROJECT NAME
Publix/Retail @ Lake Crossing
South Lake Drive & Platt Springs Road
Lexington, South Carolina

SHEET TITLE
Wall Sections



Revision	Description	Date
A	100% Public Submission	03-31-17
B	100% Public Submission	08-10-17
C	100% Public Submission	08-10-17

A301