



Order Plans

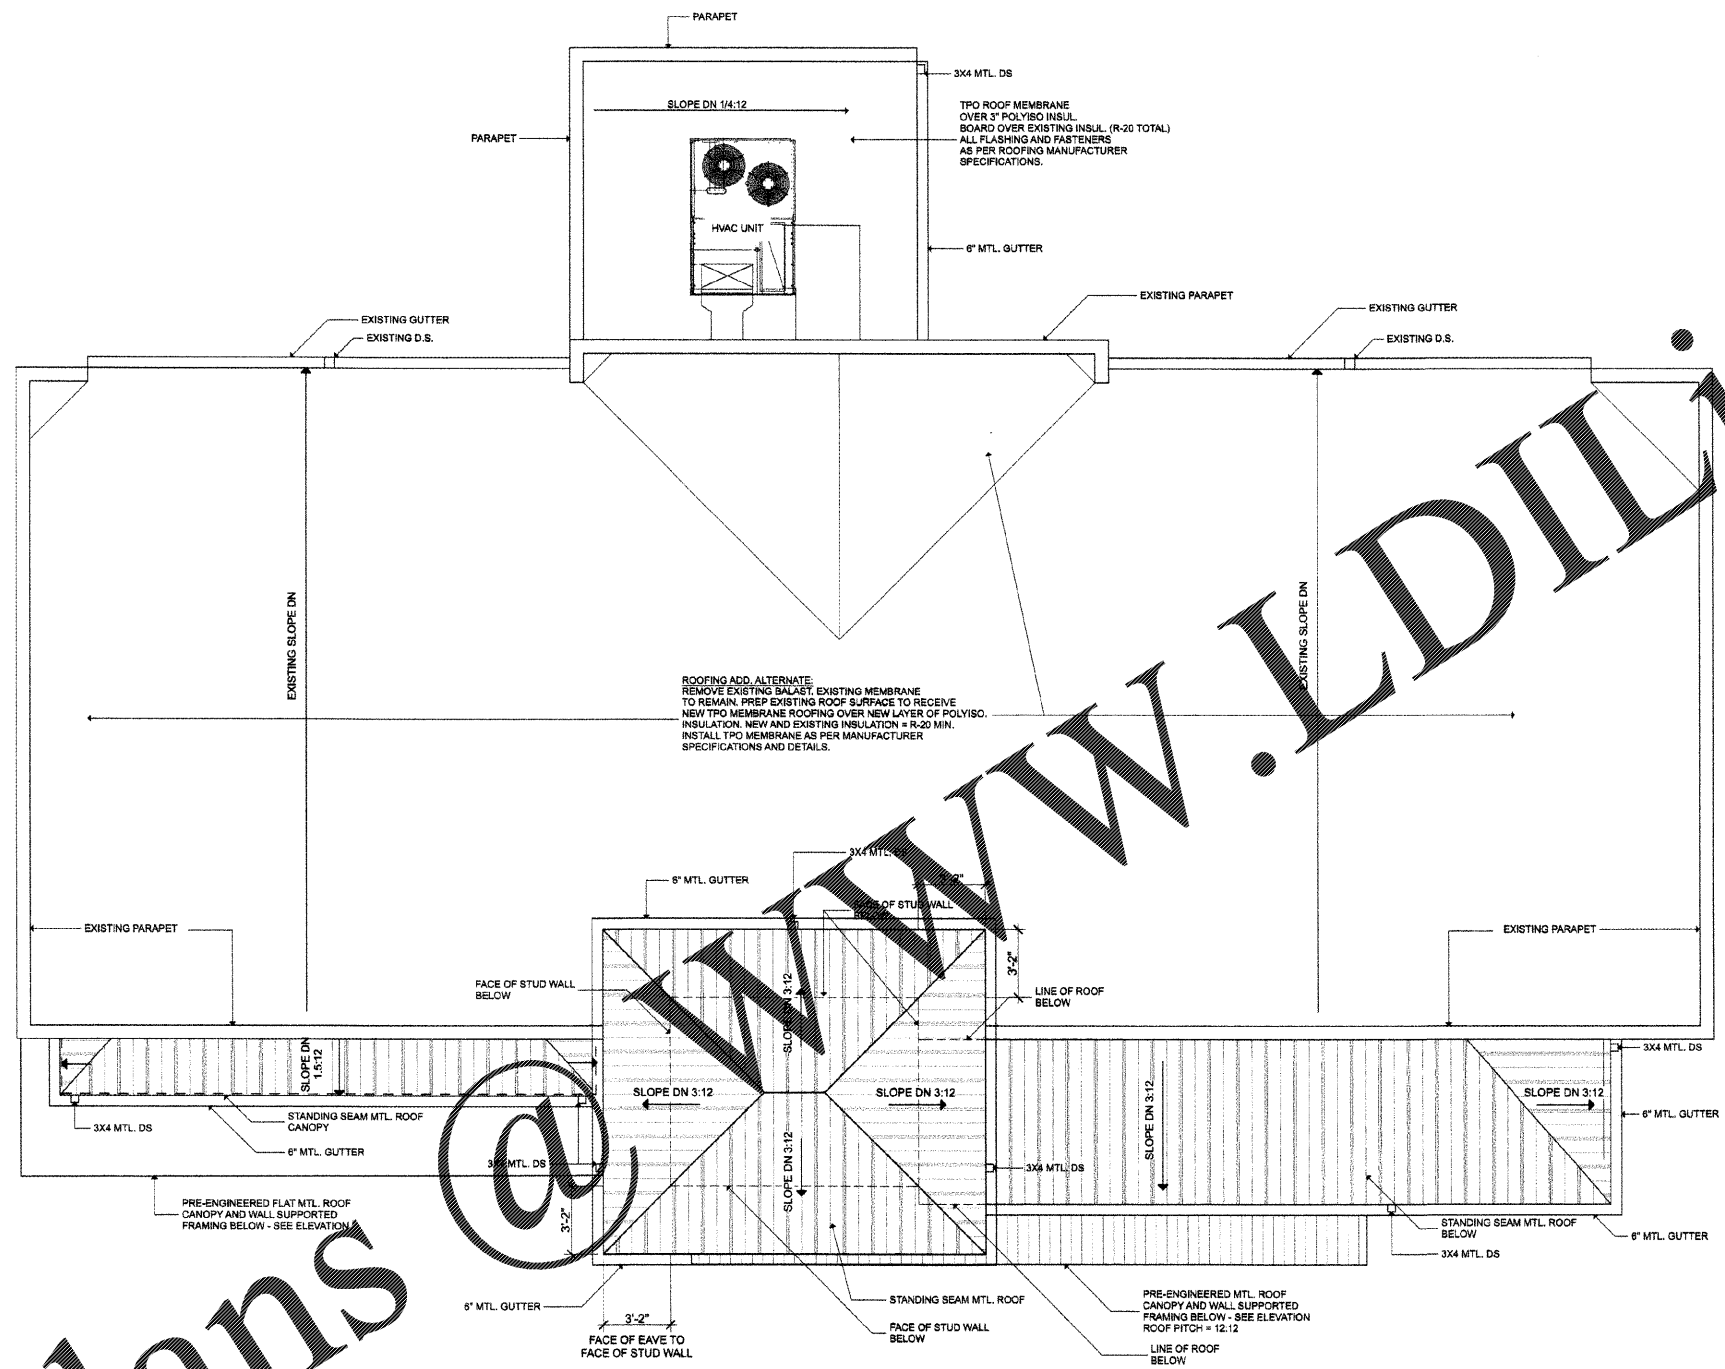

1 ROOF PLAN
SCALE: 1/4" = 1'-0"

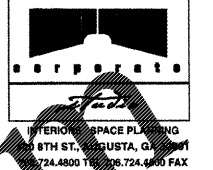

Alan Venable Architect LLC
2414 Fosteressa Dr.
Augusta, Ga. 30904 TEL: 706.722.7414



DIABLOS SOUTHWESTERN GRILLE

3102 Washington Rd.
Martinez, GA 30907

Approved by: _____ Date: 04-24-16

Print RecurD
04-24-16
Drawn By: GKD
Checked by: Alan Venable
Date: 4/24/16

Revisions

Sheet Title
Sheet No.
A-04
Scale:

2016, Copyright Shide Inc. These drawings are produced by the copyright laws of the United States. These drawings or any part thereof may not be used for any purpose or reproduced in any form or by any means without the written consent of Corporate Shide.