



1 WEST ELEVATION  
A-05 SCALE: 1/4" = 1'-0"



2 EAST ELEVATION  
A-05 SCALE: 1/4" = 1'-0"

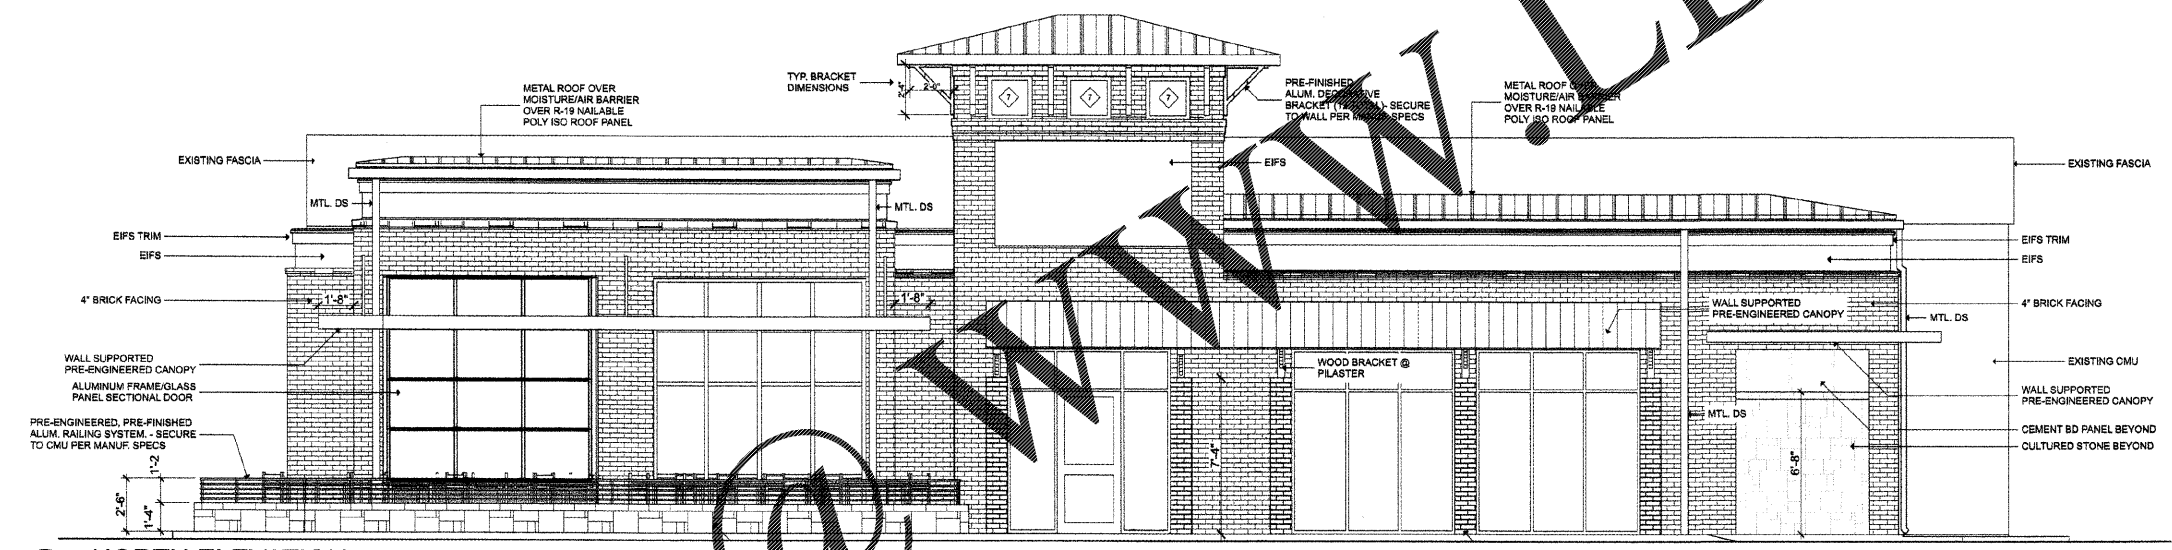

3 NORTH ELEVATION  
A-05 SCALE: 1/4" = 1'-0"

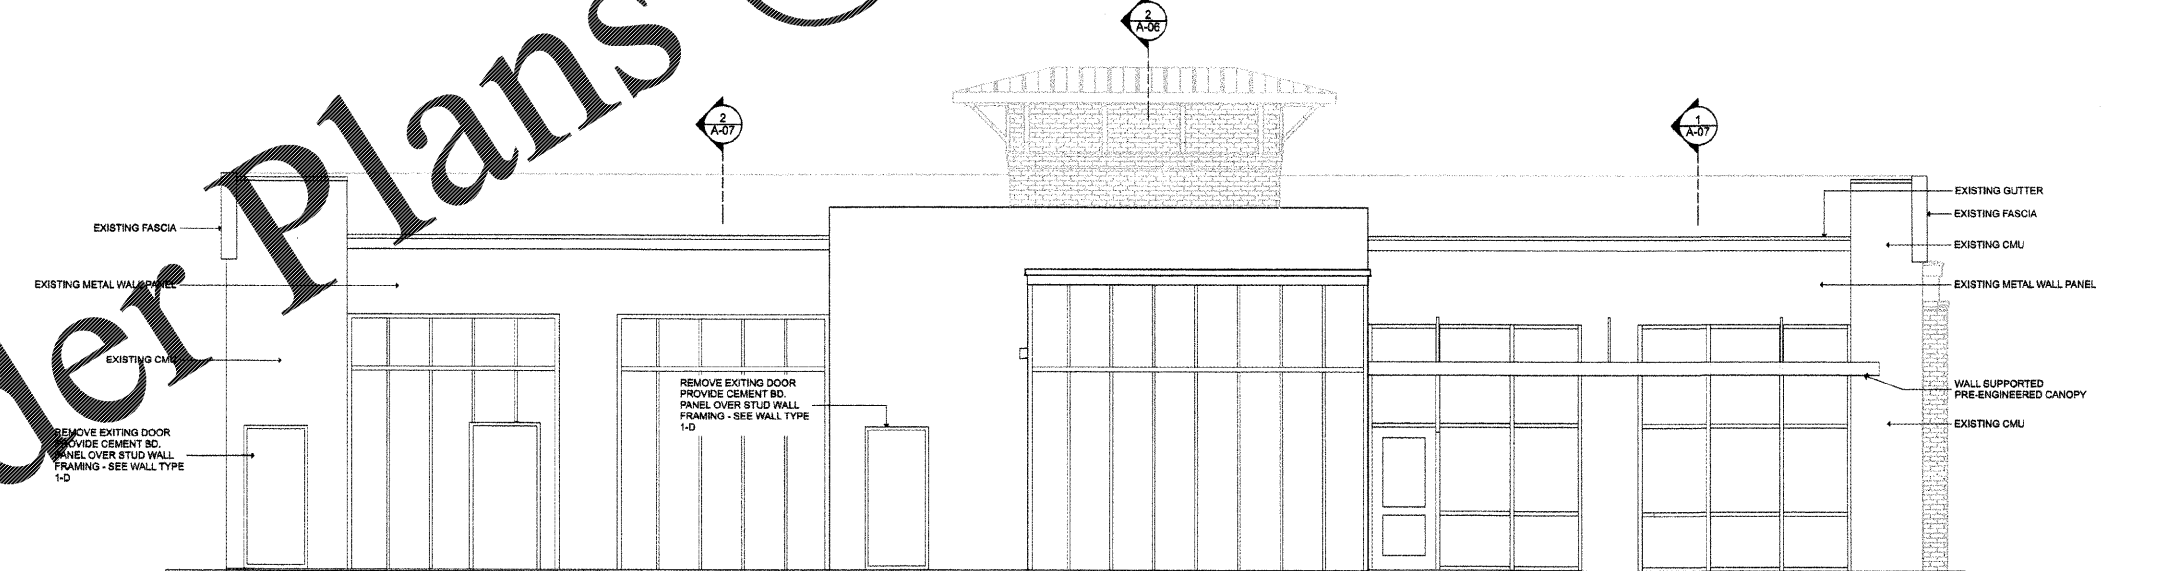

4 SOUTH ELEVATION  
A-05 SCALE: 1/4" = 1'-0"

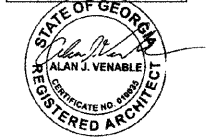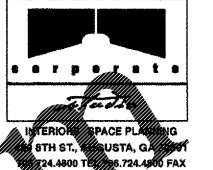

**DIABLOS SOUTHWESTERN GRILLE**

3102 Washington Rd.  
Martinez, GA 30907

Date: 04/24/16

Approved by: [Signature]

Print Record  
04-24-16  
Drawn By: GKD  
Checked by: Alan Venable  
Date: 4/24/16

Revisions

Sheet Title  
Sheet No.  
**A-05**  
Scale:

Order Plans @ [www.LDOnline.com](http://www.LDOnline.com)