



**1 WALL SECTION**  
 A5.1 SCALE: 1" = 1'-0"

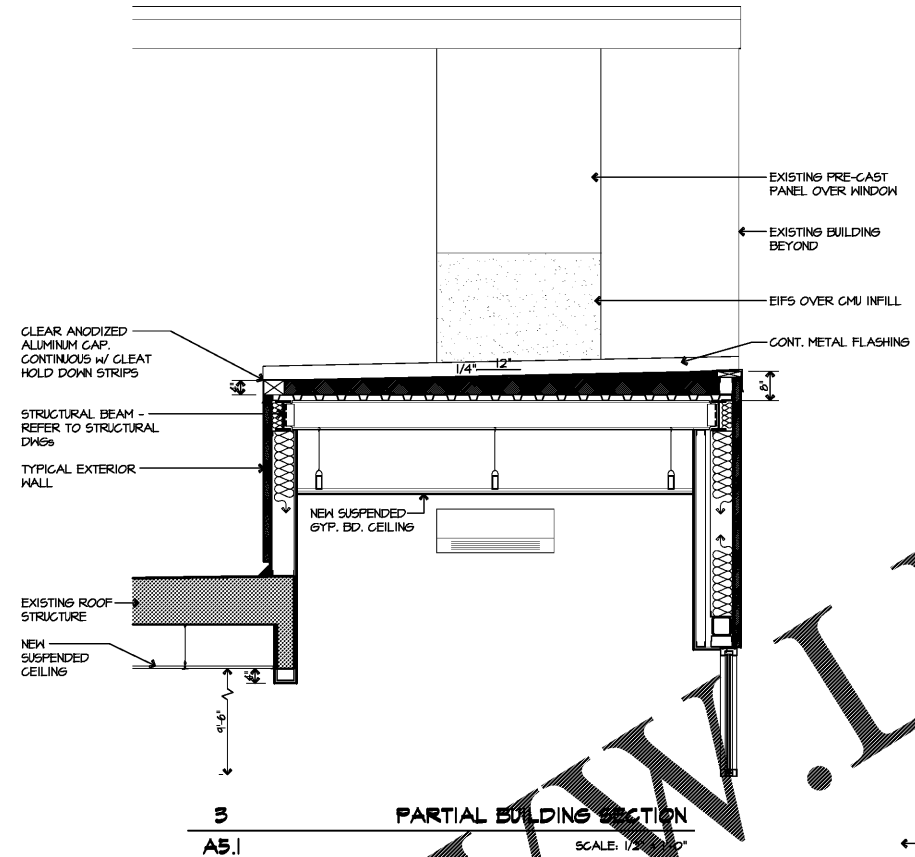

**2 PARTIAL BUILDING SECTION**  
 A5.1 SCALE: 1/4" = 1'-0"

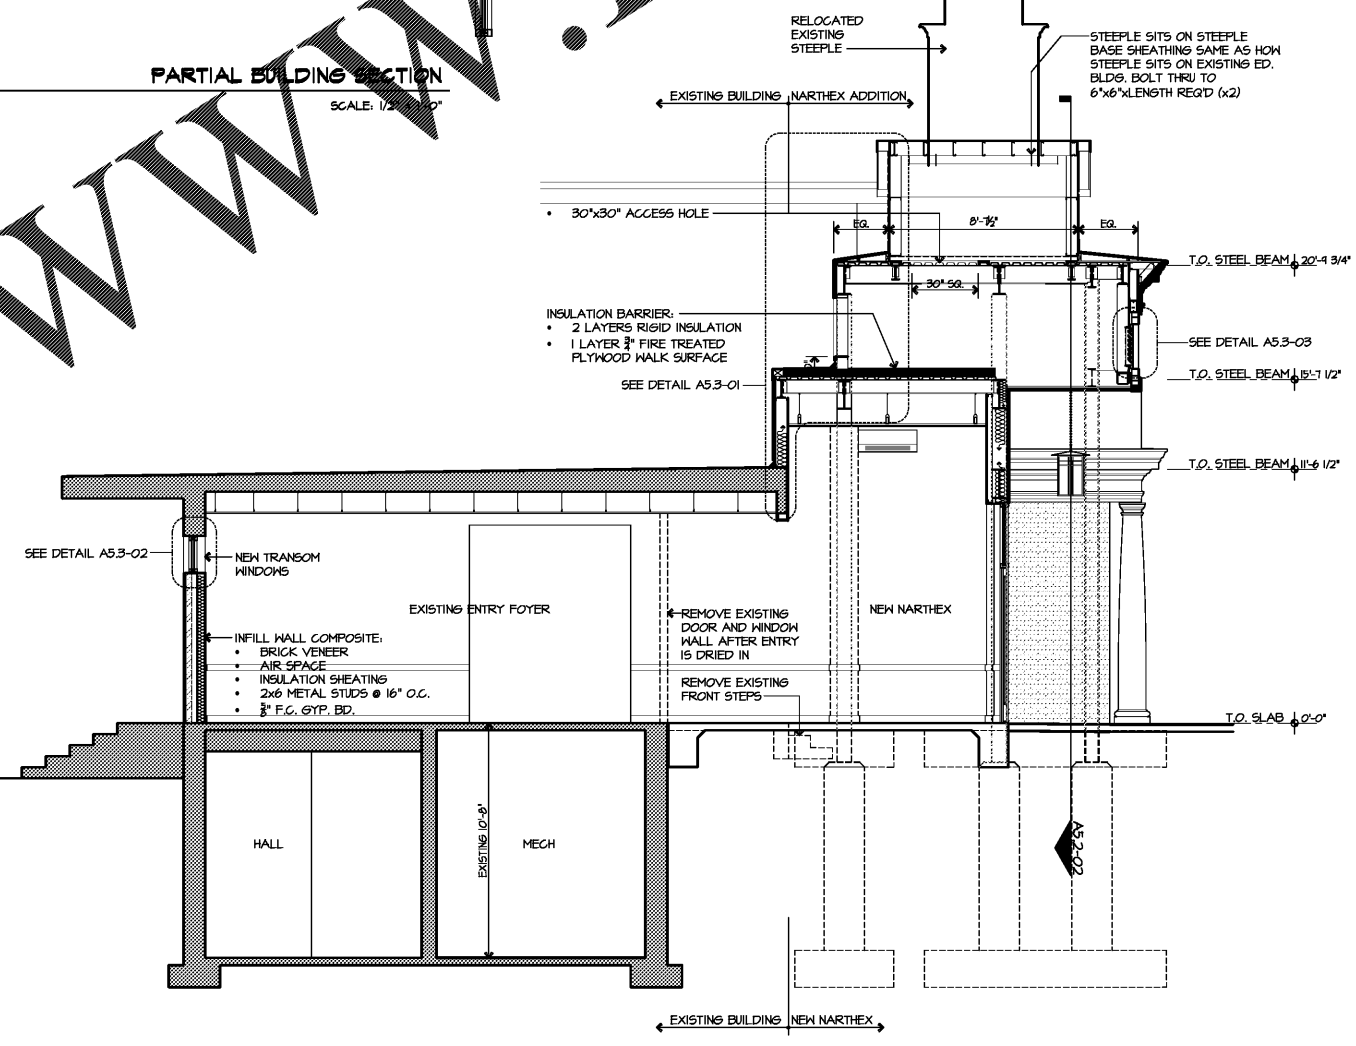

**2 BUILDING SECTION**  
 A5.1 SCALE: 1/4" = 1'-0"

**BUILDING & WALL SECTION**

**CLEMMONS FIRST BAPTIST CHURCH NARTHEX ADDITION**



PLC  
 DRAWN BY  
 MRB  
 CHECKED BY  
 AUGUST 2011  
 DATE  
 SITOI  
 COMM. NO.

SHEET NO.  
**A5.1**  
 OF 9

Order Plans @ WWW.LDILLINE.COM