
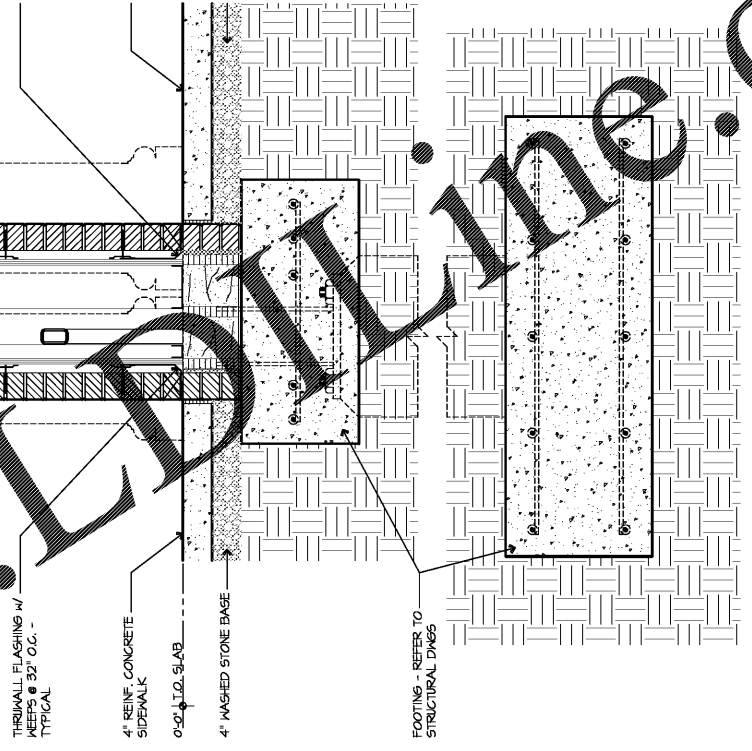
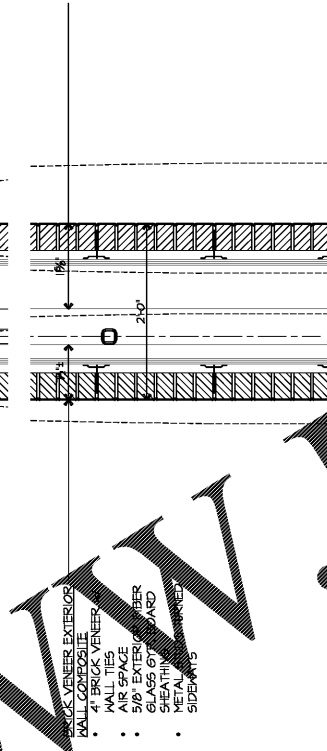
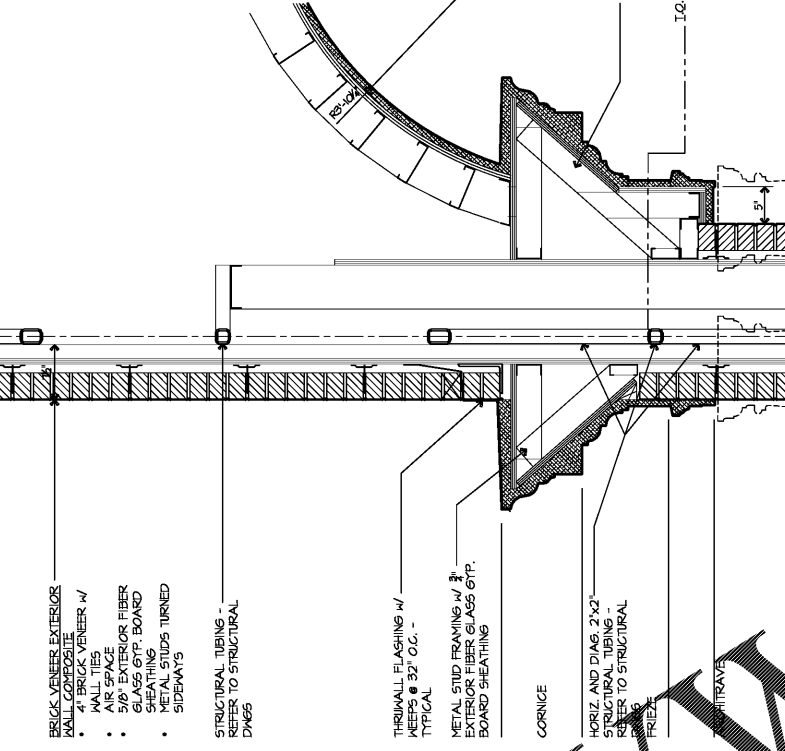
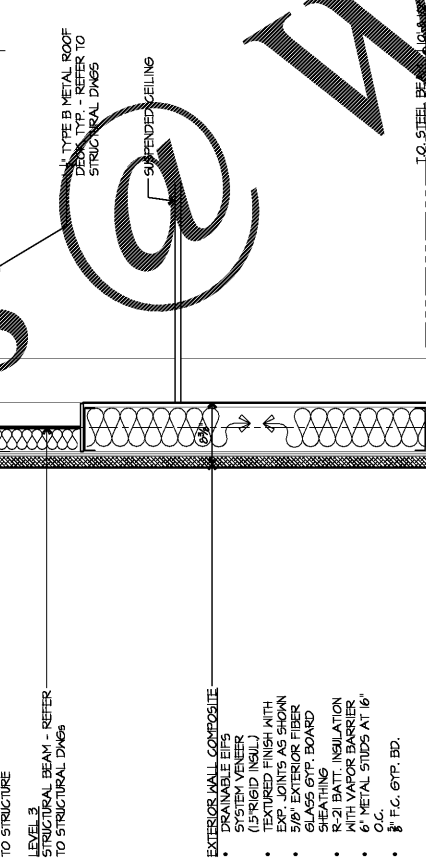
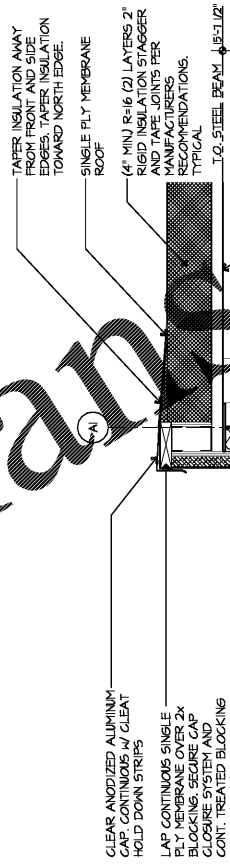
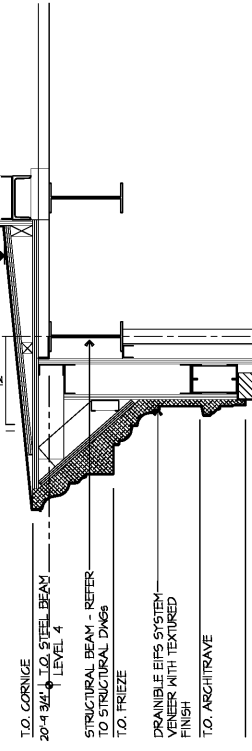


Order Plans

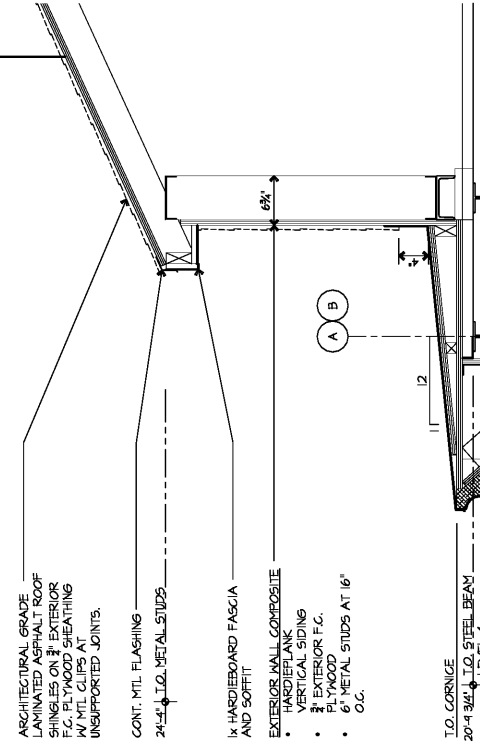

2 WALL SECTION SCALE: 1" = 1'-0"

1 WALL SECTION SCALE: 1" = 1'-0"

RAMSAY BURGIN SMITH ARCHITECTS

225 NORTH MAIN STREET SUITE 501
SALISBURY, NORTH CAROLINA 27144
Phone: (704) 655-5120 Fax: (704) 655-5364
rbs@ramsayburginsmith.com www.rbsarch.com

PERMISSION TO REUSE OF THESE DRAWINGS OR ANY PART THEREFROM MUST BE WITH THE WRITTEN CONSENT OF THE ARCHITECT

WALL SECTIONS

CLEMMONS FIRST BAPTIST CHURCH NARTHEX ADDITION



PLC
DRAWN BY
MRB
CHECKED BY
AUGUST 2017
BIB
SITOI
CONS. NO.

SHEET NO.
A5.2
OF 9