

ARCHITECTS & ENGINEERS
RESTAURANT DESIGNERS
INTERIOR DESIGNERS

3005 CARRINGTON MILL BLVD., SUITE 105
 WAKE FOREST, NC 27157
 PHONE: 919.544.7251 FAX: 919.544.9399
 A Division of LMHT Associates

STATE OF SOUTH CAROLINA
 REGISTERED ARCHITECT
 GLEN LEHMANN, INC.
 REGISTERED PROFESSIONAL ENGINEER
 No. 2289

Starbuck
 HARDEE'S T24KE PROTOTYPE
 145 CHURCH STREET
 BATESBURG-LEESVILLE, SOUTH CAROLINA 29034

NO.	DATE	REVISIONS DESCRIPTION


DUMPSTER & STORAGE SHED SECTIONS

DRAWN BY: [] CHECKED BY: [] DESIGNED BY: [] APPROVED BY: []

CHE SITE ID: _____


DATE: 2-28-17

SHEET NUMBER: **SD-4**

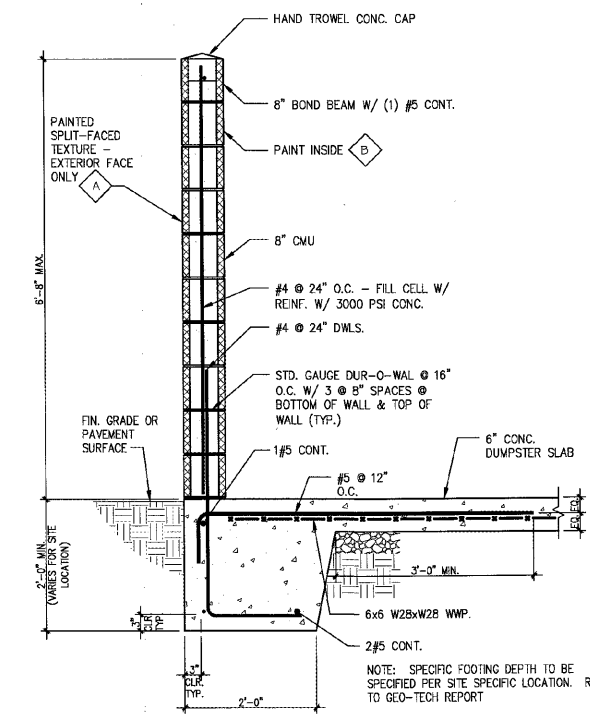


DUMPSTER WALL SECTION

SCALE: 3/4"=1'-0" 12

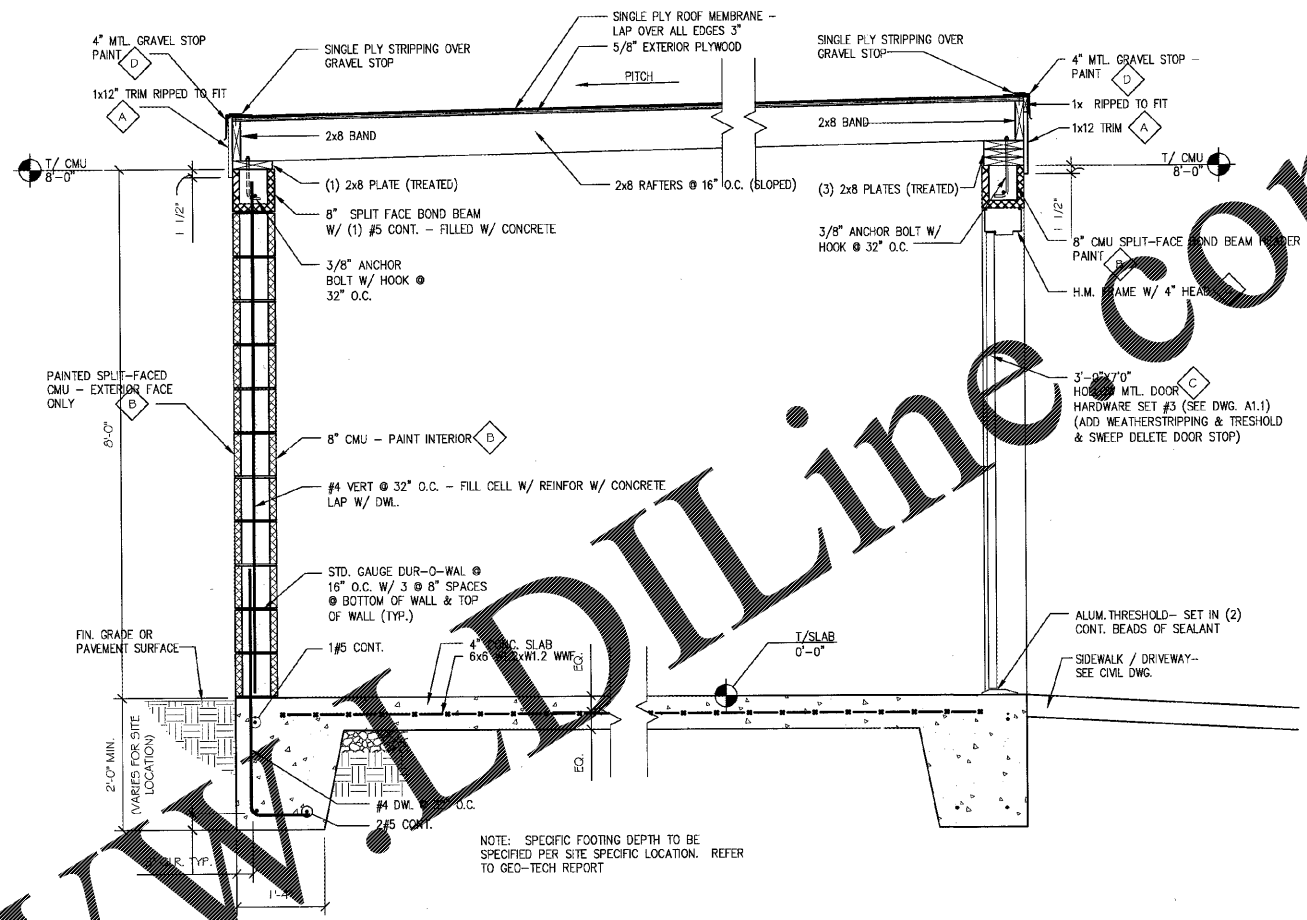

STORAGE ROOM SECTION

SCALE: 3/4"=1'-0" 2

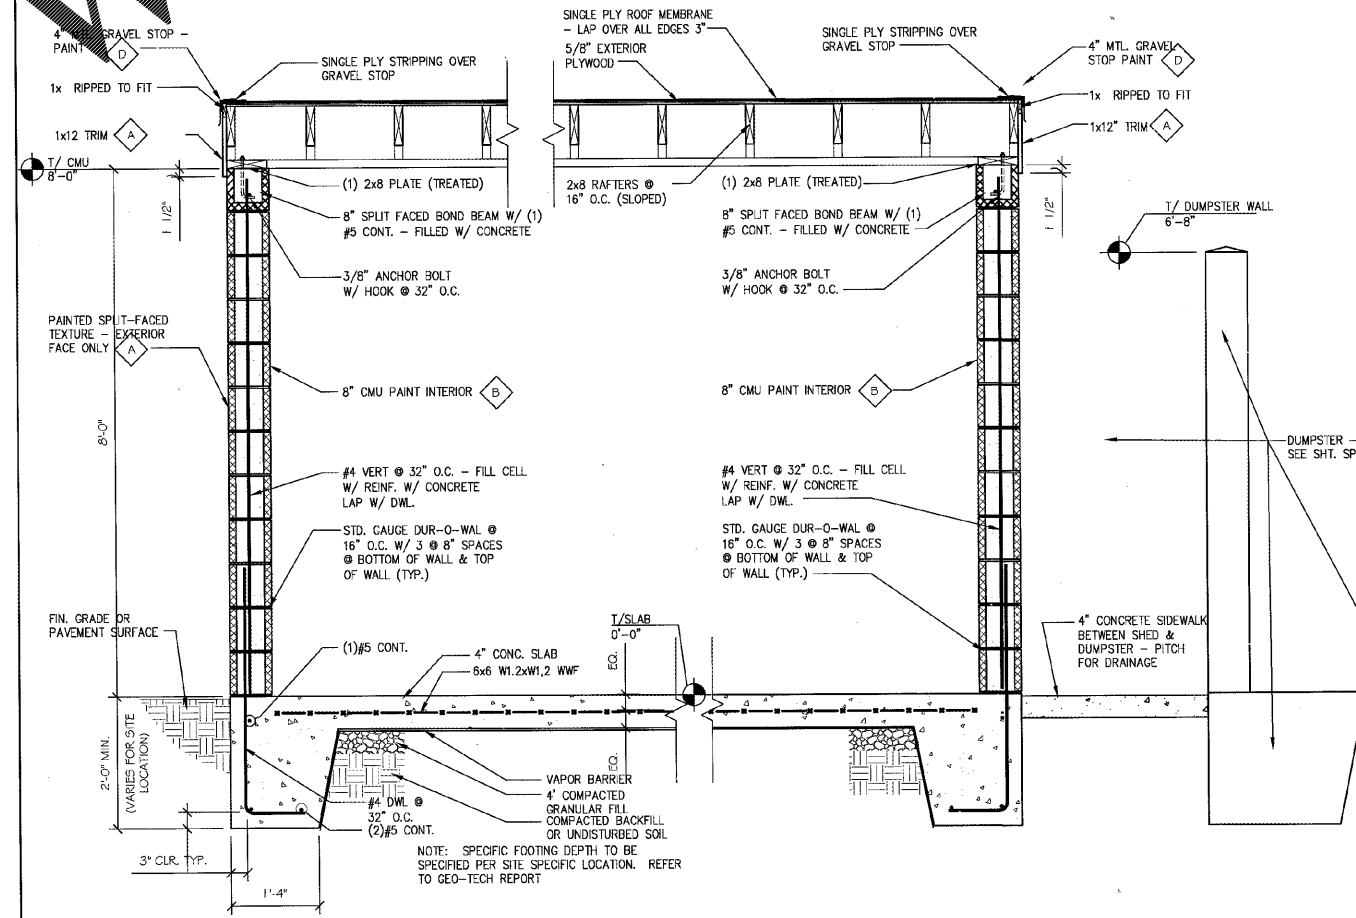

DUMPSTER & STORAGE SHED SECTIONS

SCALE: 3/4"=1'-0" 4

Order Plans @ www.walddesign.com