


REVISIONS table with columns: NO., DESCRIPTION, DATE, COORDINATION

CONSTRUCTION PLAN table with columns: NO., CHECKED, APPROVED, BY

CHECK SITE ID: DATE: 2-28-17

SHEET NUMBER: A1

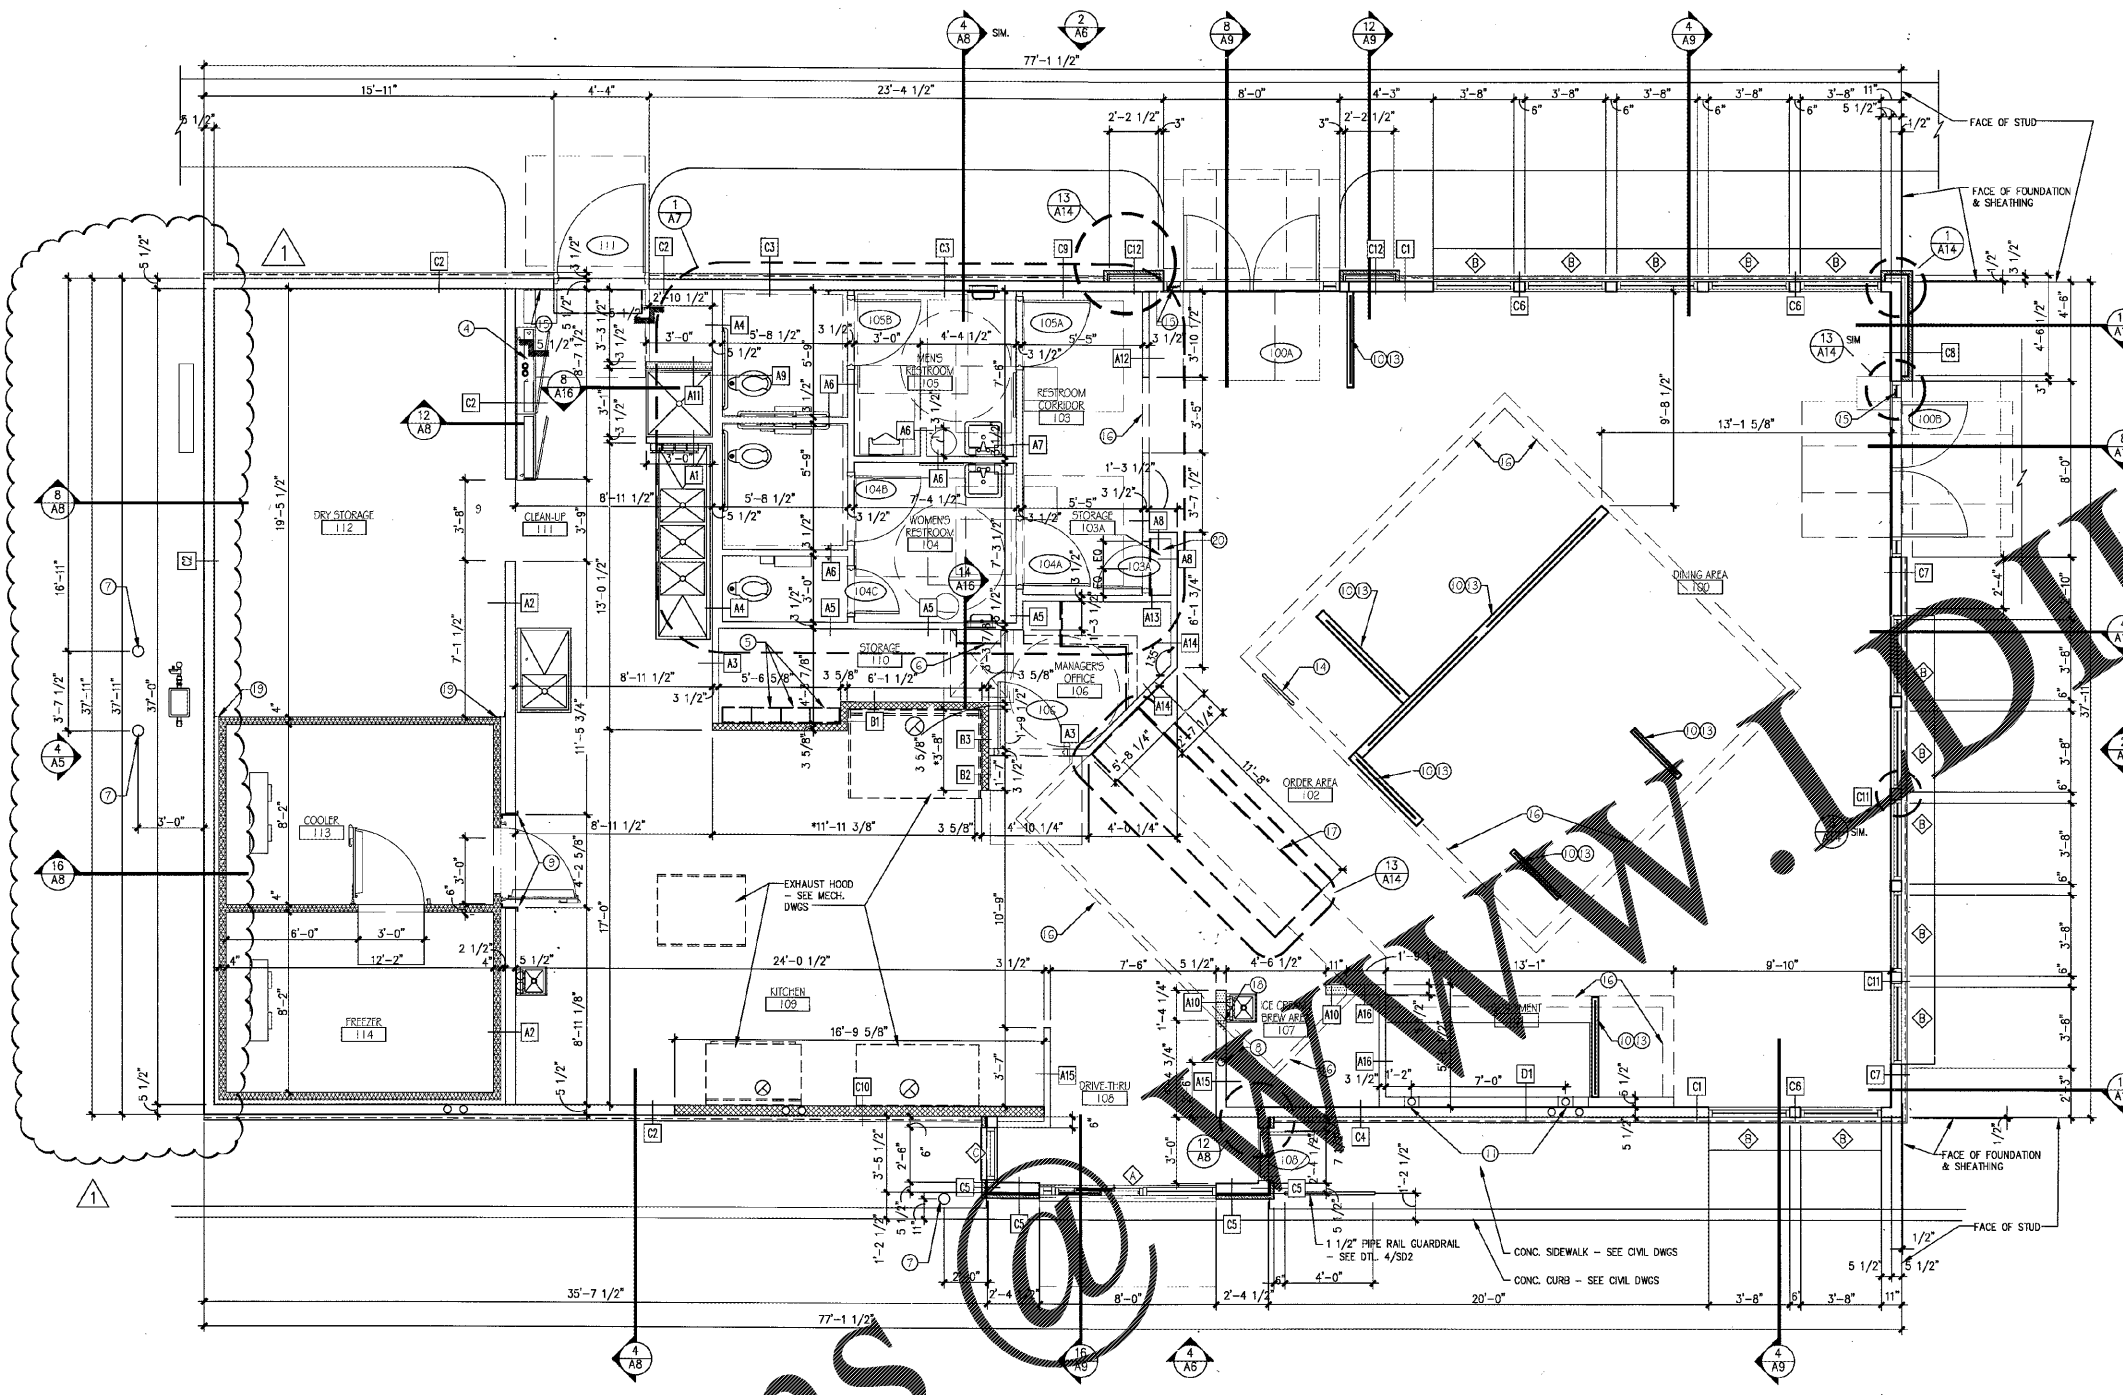

FLOOR PLAN

LEGEND table with symbols for door cases, windows, elevations, columns, floor drains, wall types, and wall finishes.

GENERAL NOTES 1) REFER TO 500 DRAWING FOR KITCHEN EQUIPMENT AND DISHWASHER... 2) REFER TO 500 DRAWING FOR ALL POSITIONS INDICATED IN FINISH WALLS... 3) EXTERIOR WALLS TO RECEIVE THERMAL INSULATION TO 12" ABOVE FINISH INTERIOR WALLS AND RESTROOMS TO RECEIVE SOUND INSULATION - SEE SPECIFICATIONS... 4) FOR LOCATION OF FLOOR SINKS AND FLOOR DRAINS SEE "P" DRAWINGS... 5) ALL FINISH DIMENSIONS ARE ROUGH FRAMING, AND DO NOT INCLUDE ANY FINISH MATERIALS UNLESS OTHERWISE NOTED... 6) ALL WALLS SHALL BE OF 2x4 OR 2x6 STUDS UNLESS OTHERWISE NOTED... 7) APPLY BORIC ACID ON TOP OF THE MUD SILL OR BOTTOM PLATE, PRIOR TO CLOSING ALL WALLS... 8) PROVIDE BLOCKING FOR RESTROOM ACCESSORIES, DOOR STOPS, EXP. JOINTS, CABINETS, ETC... 9) INSTALL OCCUPANT LOAD SIGN PER LOCAL FIRE MARSHALL... 10) PROVIDE MASTIC OR APPROVED SEALANT UNDER ALL EXT. PLATES... 11) SEE DRAWING A2 FOR INTERIOR FINISH PLAN AND SCHEDULE... 12) SEE DRAWING A12 FOR DOOR SCHEDULE... 13) SEE DRAWING A12 FOR WINDOW SCHEDULE.

CONSTRUCTION NOTES 1) 4" CONDUIT FOR ELECTRICAL SERVICE. STUB IN AS REQUIRED. 2) NOT USED. 3) NOT USED. 4) INTEGRATED CIRCUIT BOARD - SEE ELECTRICAL FOR ADDITIONAL INFORMATION - COORDINATE WITH MANUFACTURE. 5) ANSUL SYSTEM BOX (4). 6) ROOF ACCESS LADDER BY GENERAL CONTRACTOR. WALL TO HAVE BLOCKING AS REQUIRED FOR ATTACHMENT. 7) BOLLARD - SEE DETAIL 7/501. 8) CHASE FOR 0/1 SODA MACHINE PYTHON - SEE DET. 15/A13. 9) METAL CLOSURE PLATE OR ANGLE AROUND FREEZER/COOLER PER MFR. SEE DET. 3/A2. 10) METAL DECORATIVE ELEMENT-REFER TO DECOR SHOP DRAWINGS. 11) CHASE FOR SELF-SERVE SODA MACHINE PYTHON - SEE DET. 12/A13. 12) FRP CASED DOOR OPNG. W/ FRP CORNER TRIM. 13) DECORATIVE LOW DIVIDER WALL PROVIDED AND INSTALLED BY SEATING VENDOR. 14) QUEING RAIL PROVIDED AND INSTALLED BY SEATING VENDOR. 15) PROVIDE AND INSTALL ADA COMPLIANT TACTILE "EXIT" SIGN - SEE DET. 4/A2. 16) BAFFLE ABOVE - SEE REFLECTED CEILING PLAN. 17) SOFFIT ABOVE - SEE REFLECTED CEILING PLAN. 18) WALL UP TO BOTTOM OF SOFFIT ABOVE (7'-0"). 19) METAL CLOSURE PLATE OR ANGLE AROUND FREEZER/COOLER PER MFR. SEE DET. 6/A15. 20) PAINTED WOOD CLOSET SHELVES @ 5'-0" A.F.F. AND 6'-0" A.F.F.

SCALE: 1/4"=1'-0" 5

LEGEND SCALE: N.T.S. 12

GENERAL NOTES SCALE: N.T.S. 8

CONSTRUCTION NOTES SCALE: N.T.S. 6

SCALE: N.T.S. 6

WALL TYPES SCALE: N.T.S. 4

NOTE: FOR INTERIOR WALL FINISHES SEE INTERIOR ELEVATIONS AND FINISH WALL PLAN FOR EXTERIOR WALL FINISHES SEE EXTERIOR ELEVATIONS