

NRD
 ARCHITECTS & ENGINEERS
 3005 CARRINGTON MILL BLVD. SUITE 105
 MORRISVILLE, NORTH CAROLINA 27560
 PH: 919 544 7251 FAX: 919 544 9399
 A Division of LHMIT Associates

STATE OF SOUTH CAROLINA
 GLEN LERHIN ARCHITECT, INC.
 No. 9235
 REGISTERED PROFESSIONAL ARCHITECT


STATE OF SOUTH CAROLINA
 LHMIT ASSOCIATES, P.A.
 No. 08008
 REGISTERED PROFESSIONAL ENGINEER

HARDEE'S
 CHARBROILED BURGERS


HARDEE'S TAKE PROTOTYPE
 145 CUMBER STREET
 BATESBURG-LEESVILLE, SOUTH CAROLINA 29024

SYMBOL	MATERIAL	DESCRIPTION
A	EIFS	1 1/2" THICK DRAINABLE EIFS SYSTEM - SANDPEBBLE FINE FINISH DRYVIT COLOR: TO MATCH SW#7020 "BLACK FOX"
B	EIFS TRIM BAND	2 1/4" THICK DRAINABLE EIFS SYSTEM BAND - SANDPEBBLE FINE FINISH DRYVIT COLOR: TO MATCH SW# 7020 - "BLACK FOX"
C	EIFS	1 1/2" THICK DRAINABLE EIFS SYSTEM - SANDPEBBLE FINE FINISH DRYVIT COLOR: TO MATCH SW#8866 HEART THROB
D	NOT USED	
E	PARAPET CAP	5" 24 GAUGE GALVANIZED STEEL "ONE COPING" BY METAL-ERA (OR EQUAL) KYNAR 500 COLOR MATT BLACK SEE DETAIL 9/A15
F	STOREFRONT DOORS AND WINDOWS	CLEAR ANODIZED ALUMINUM w/ 1" CLEAR INSULATED GLAZING.
G	EIFS	1 1/2" THICK DRAINABLE EIFS SYSTEM - SANDPEBBLE FINE FINISH DRYVIT COLOR: TO MATCH SW#7018 "DOVE TAIL"
H	PARAPET CAP	5" 24 GAUGE GALVANIZED STEEL "ONE COPING" BY METAL-ERA (OR EQUAL) KYNAR 500 COLOR MATT BLACK SEE DETAIL 13/A15
J	EYE BROW CANOPY	METAL "EYE BROW CANOPY" PROVIDED AND INSTALLED BY SIGN MFG. LOCATED ABOVE STORE FRONT WINDOWS. COLOR: SHERWIN WILLIAMS SATIN ENAMEL #SW 7020 BLACK FOX
K	HANGER ROD CANOPY	STEEL CANOPY W/ SOLID SKINED TOP - PROVIDED AND INSTALLED BY AMNING MFG. LOCATED ABOVE ENTRY WAYS AND DRIVE THRU WINDOW. COLOR: SHERWIN WILLIAMS SATIN ENAMEL #SW 7020 "BLACK FOX"
L	EXTERIOR COLUMN WRAP	24 GAUGE CLEAR ANODIZED ALUMINUM TO MATCH STOREFRONT FRAMING.
M	KITCHEN ACCESS DOOR	PAINTED INSULATED METAL DOOR WITH HOLLOW METAL FRAME COLOR: SHERWIN WILLIAMS SATIN ENAMEL #SW/020 "BLACK FOX"
N	"FAUX" STONE VENEER & SILL CAP	CORONADO STONE CO. "HONEY LEDGESTONE" COLOR: CARMEL MOUNTAIN. MORTAR TO BE PARAGON PRE-BLENDED TYPE "S" READY TO MIX OR EQUAL.
P		
Q		
R		
S		
T		

NOTES:
 1. PREPARE ALL SURFACES TO BE PAINTED AS PER MANUFACTURERS RECOMMENDATIONS
 2. TEST S.W. COLORS TO DRIVIT COLORS ON SITE - ADJUST SW COLORS AS REQ'D TO MATCH)

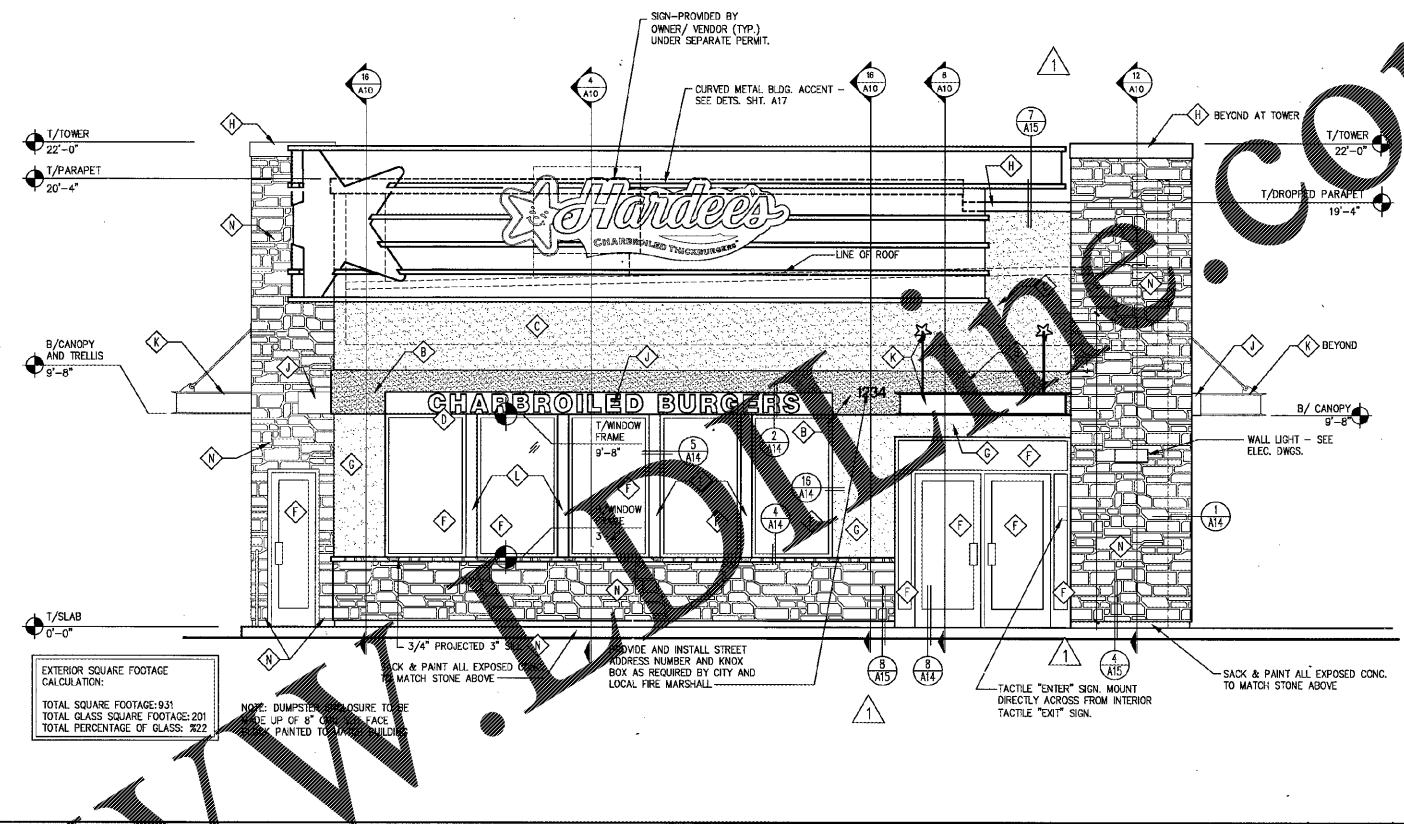


FRONT ELEVATION SCALE: 3/8"=1'-0" 2

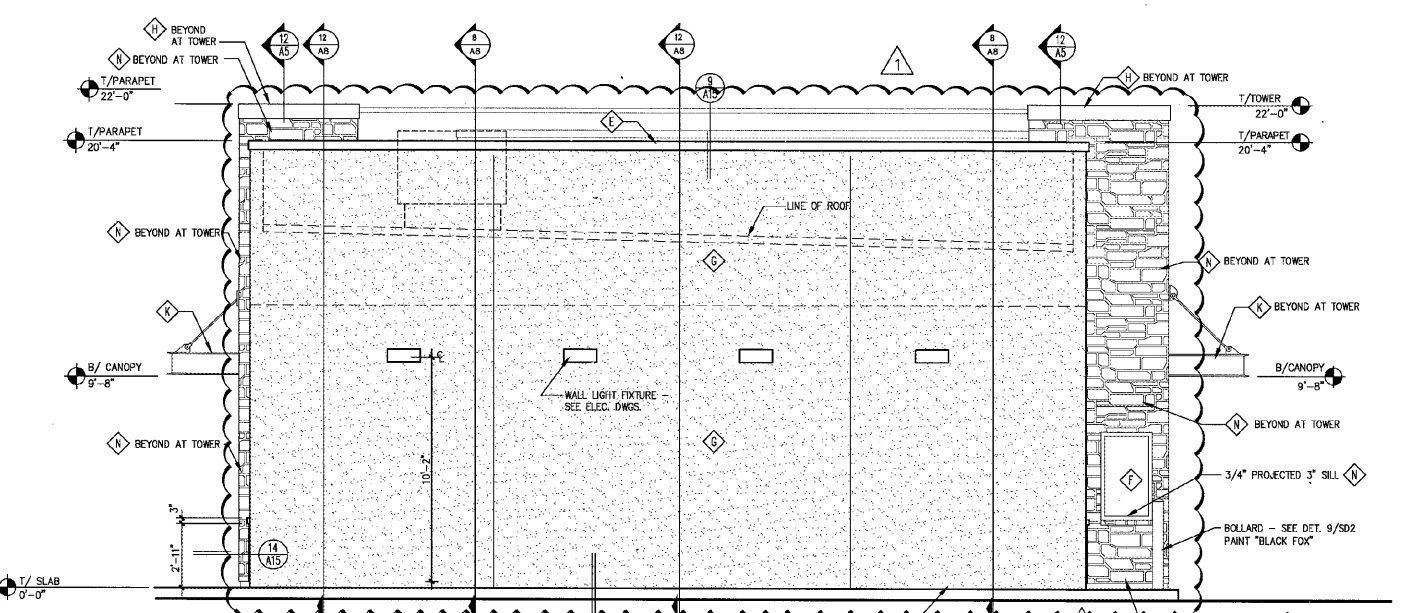


REAR ELEVATION SCALE: 1/4"=1'-0" 4

XXXXXX SCALE: 3"=1'-0" 13

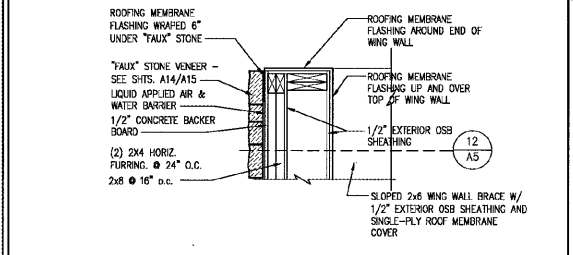

PLAN VIEW - END OF WING WALL SCALE: 3/4"=1'-0" 14

EXTERIOR FINISH SCHEDULE SCALE: 1/4"=1'-0" 15

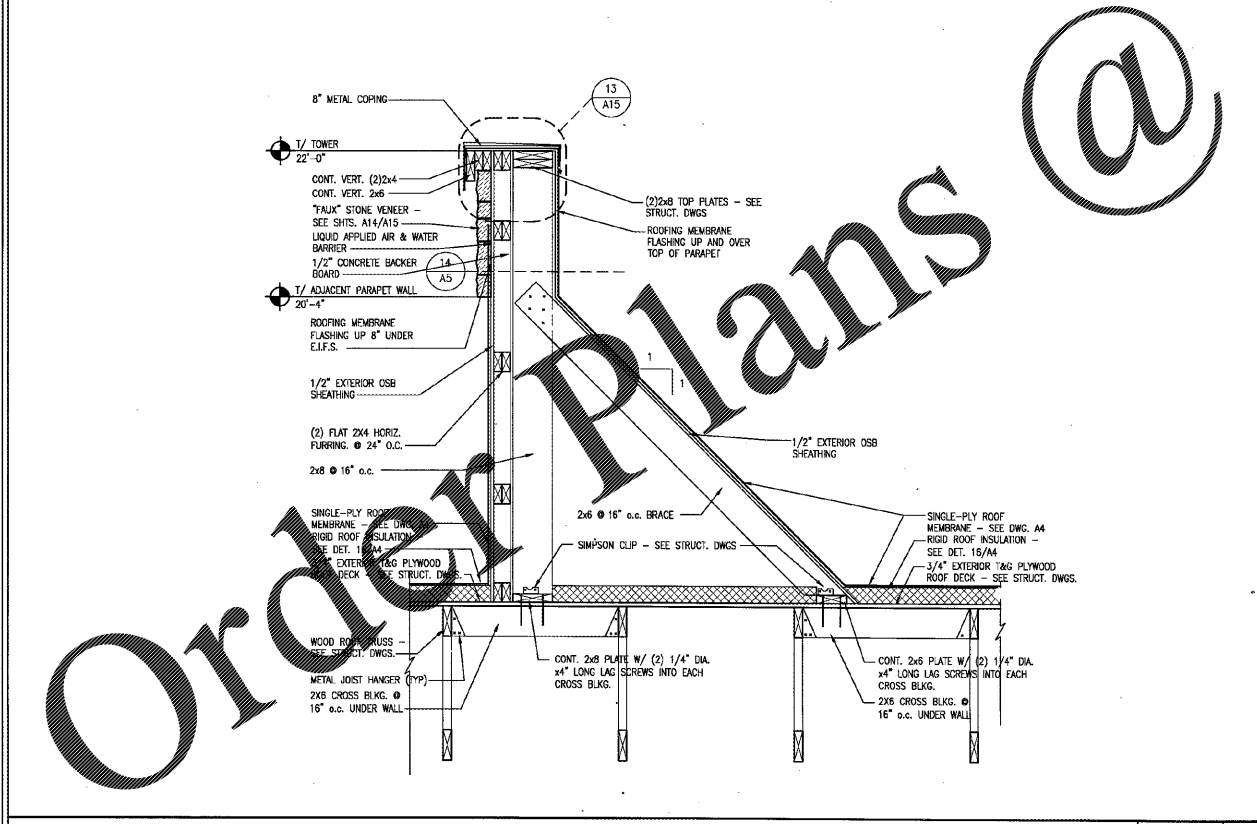

TOWER WING WALL DETAIL SCALE: 3/4"=1'-0" 12

Order Plans @

REVISIONS

NO.	DESCRIPTION	DATE
1	COORDINATION	5/22/2017

EXTERIOR ELEVATIONS AND DETAILS

DESIGNED BY: []	CHECKED BY: []	APPROVED BY: []
------------------	-----------------	------------------

DATE: 2-28-17

SHEET NUMBER: **A5**