

NO.	DATE	DESCRIPTION


SECTION	CHECKED BY #1	CHECKED BY #2	APPROVED BY

CKE SITE ID:


DATE: 2-28-17

SHEET NUMBER:


A9

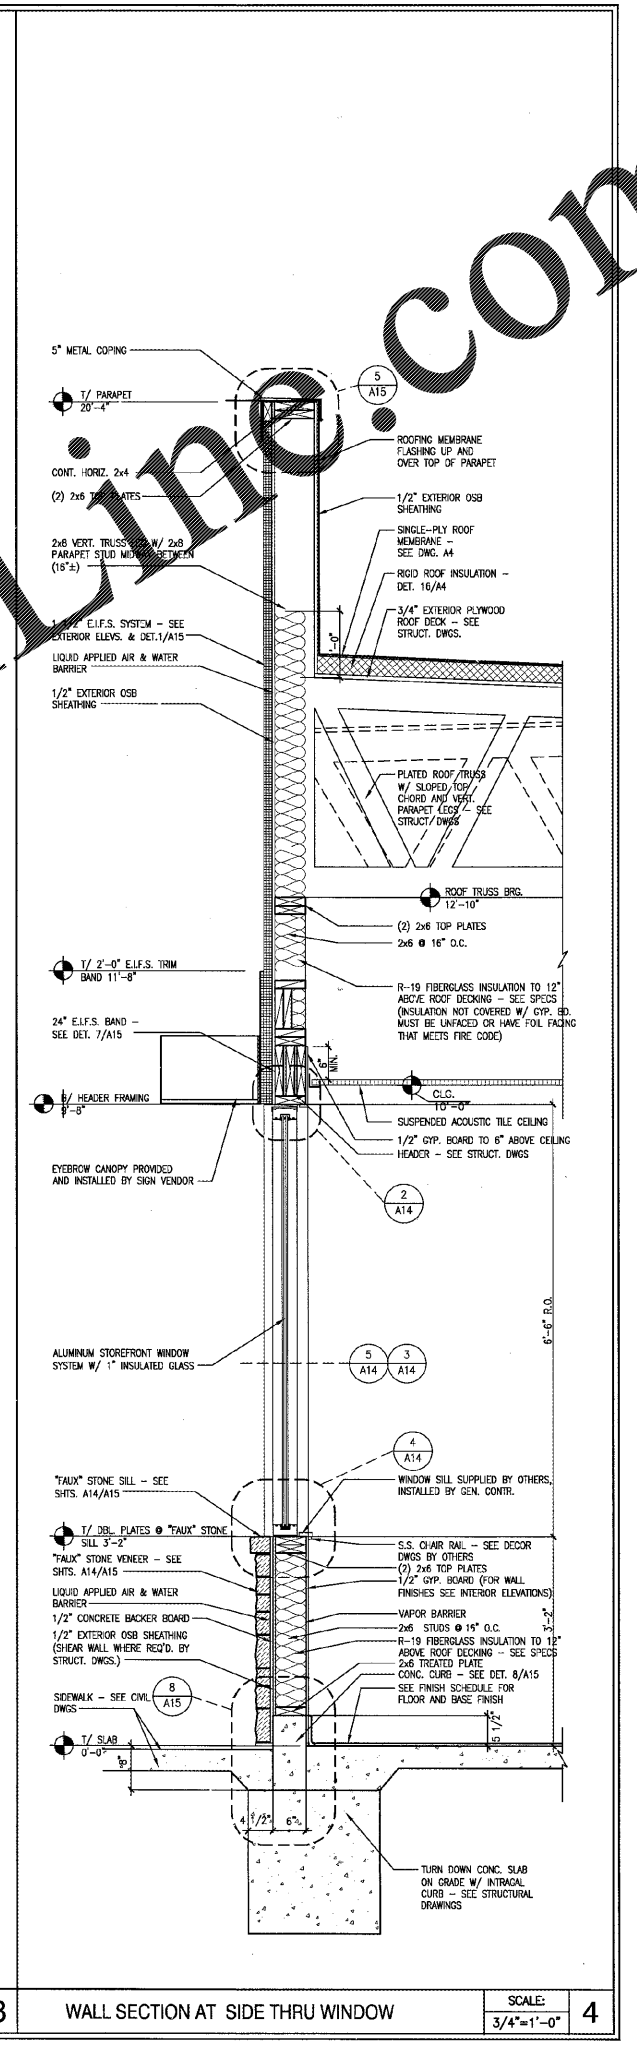


WALL SECTION AT SIDE THRU WINDOW SCALE: 3/4"=1'-0" 4

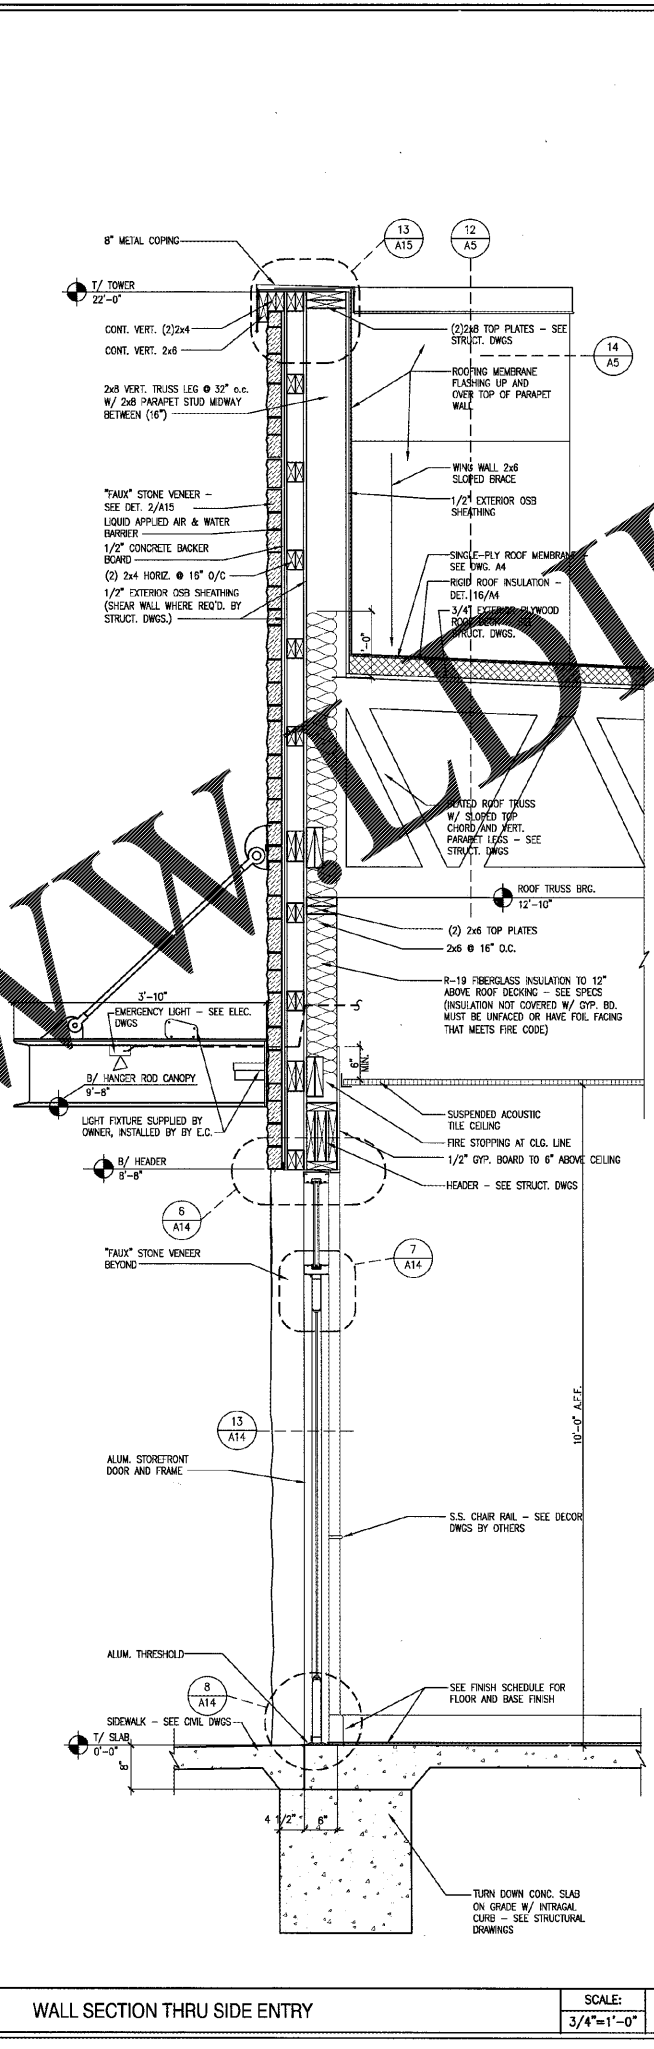

WALL SECTION THRU SIDE ENTRY SCALE: 3/4"=1'-0" 8

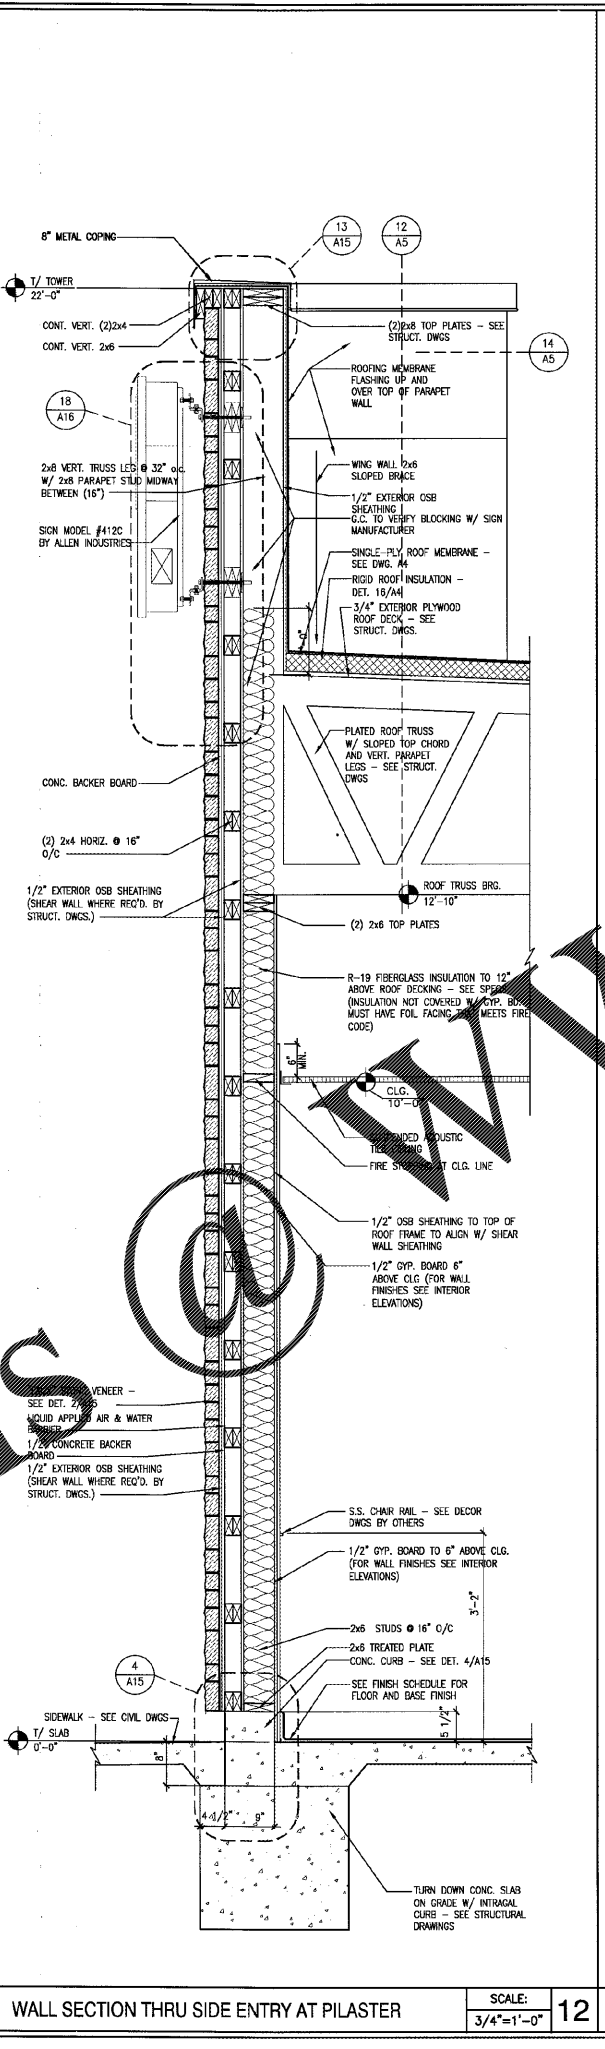

WALL SECTION THRU SIDE ENTRY AT PILASTER SCALE: 3/4"=1'-0" 12

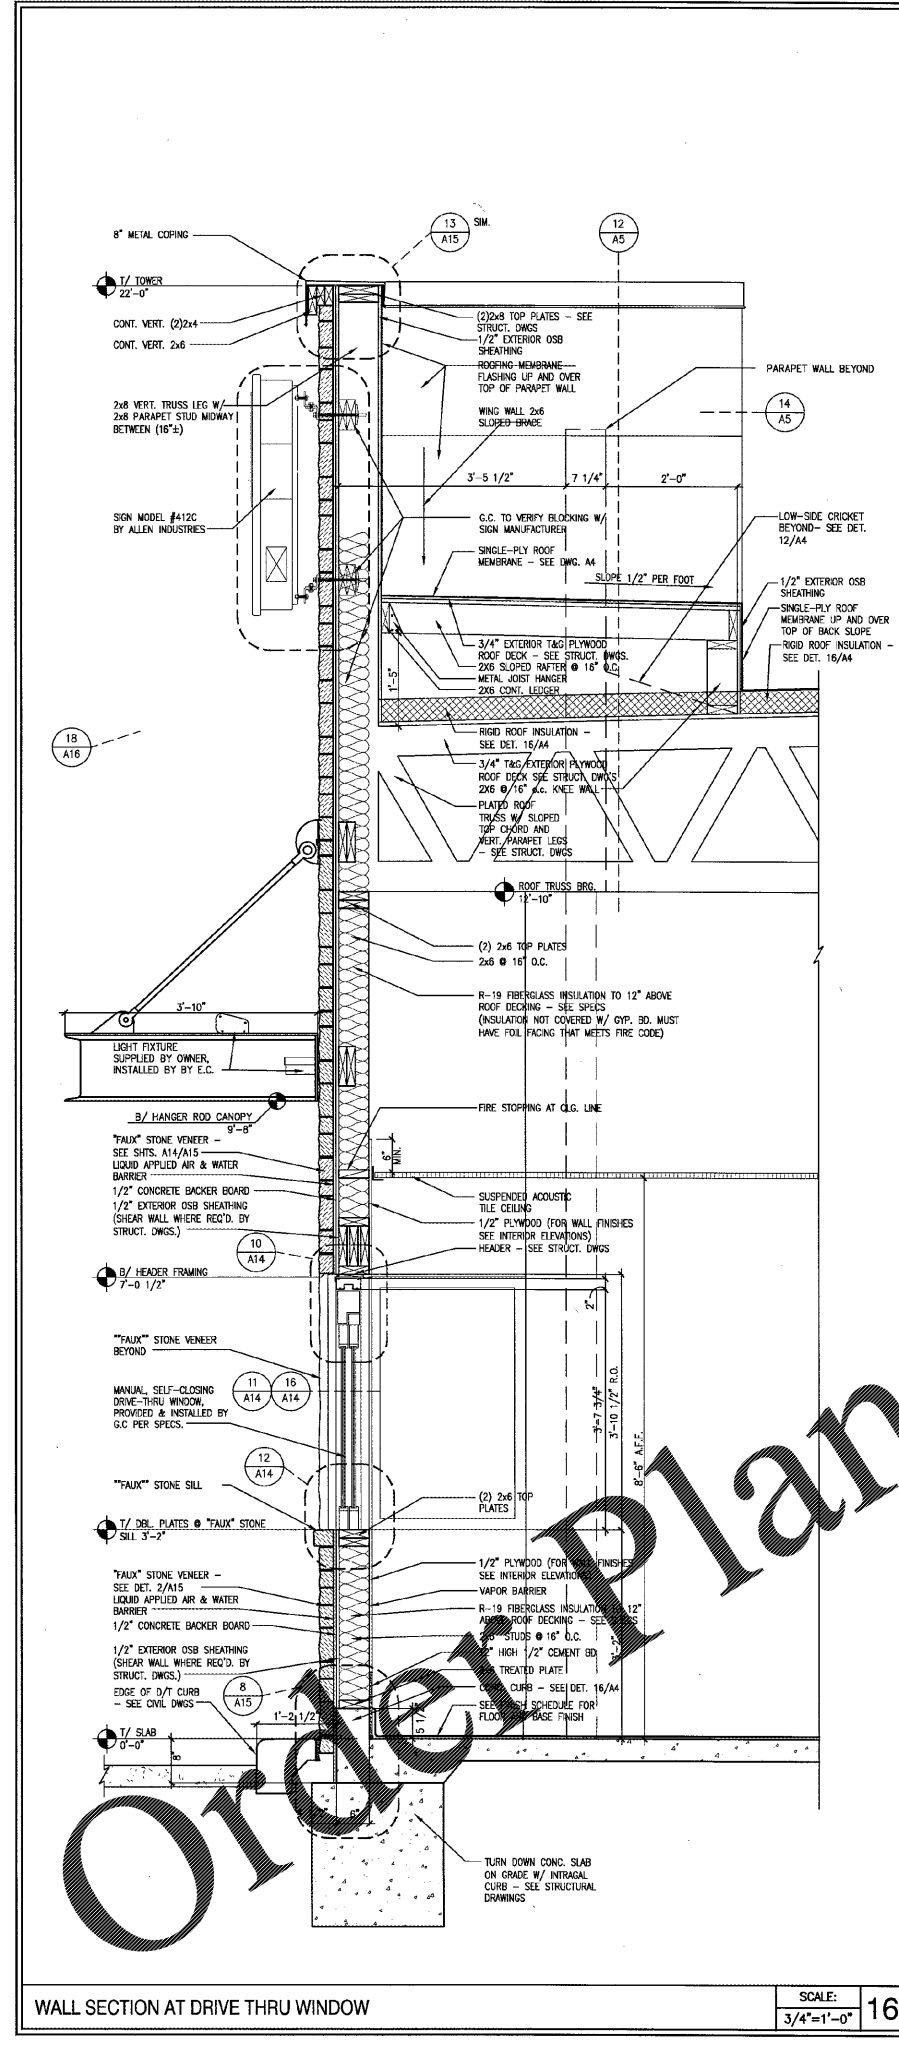

WALL SECTION AT DRIVE THRU WINDOW SCALE: 3/4"=1'-0" 16

Order Plans