


NO.	DATE	DESCRIPTION
1	10/20/17	COORDINATION
2	7/26/17	STRUCT. COORDINATION


NO.	DATE	DESCRIPTION	CHECKED BY #2	APPROVED BY

CKE SITE ID.:
 DATE: 2-28-17
 SHEET NUMBER:


A10

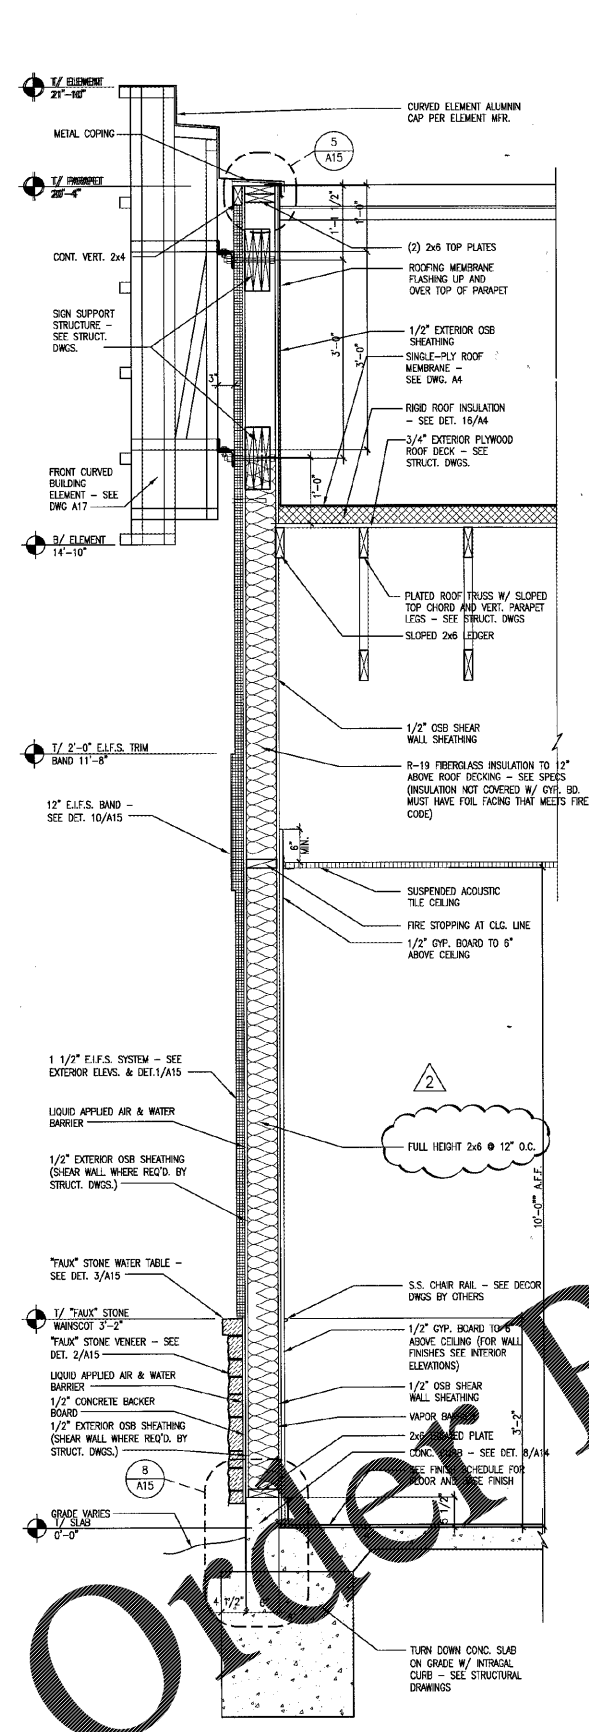


FRONT WALL W/O WINDOW SCALE: 3/4"=1'-0" 16

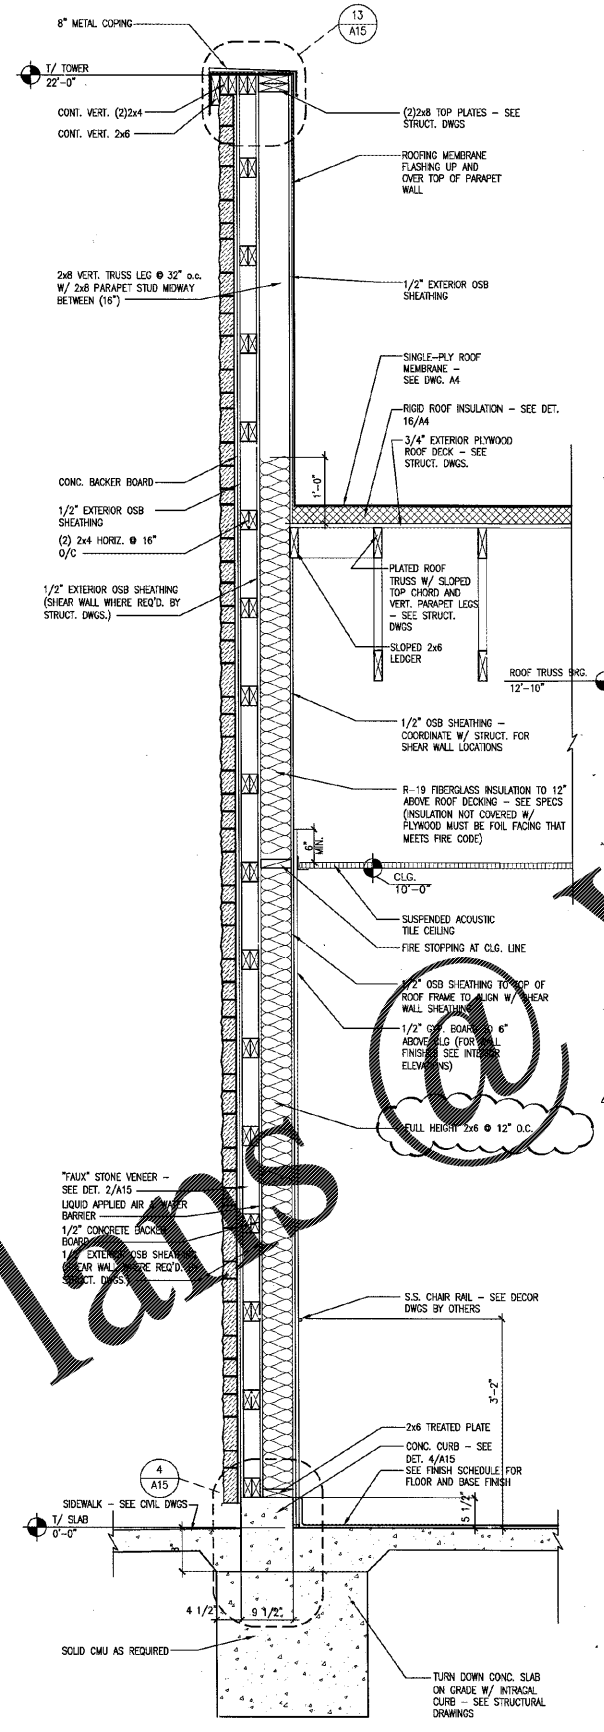

WALL SECTION FRONT TOWER SCALE: 3/4"=1'-0" 12

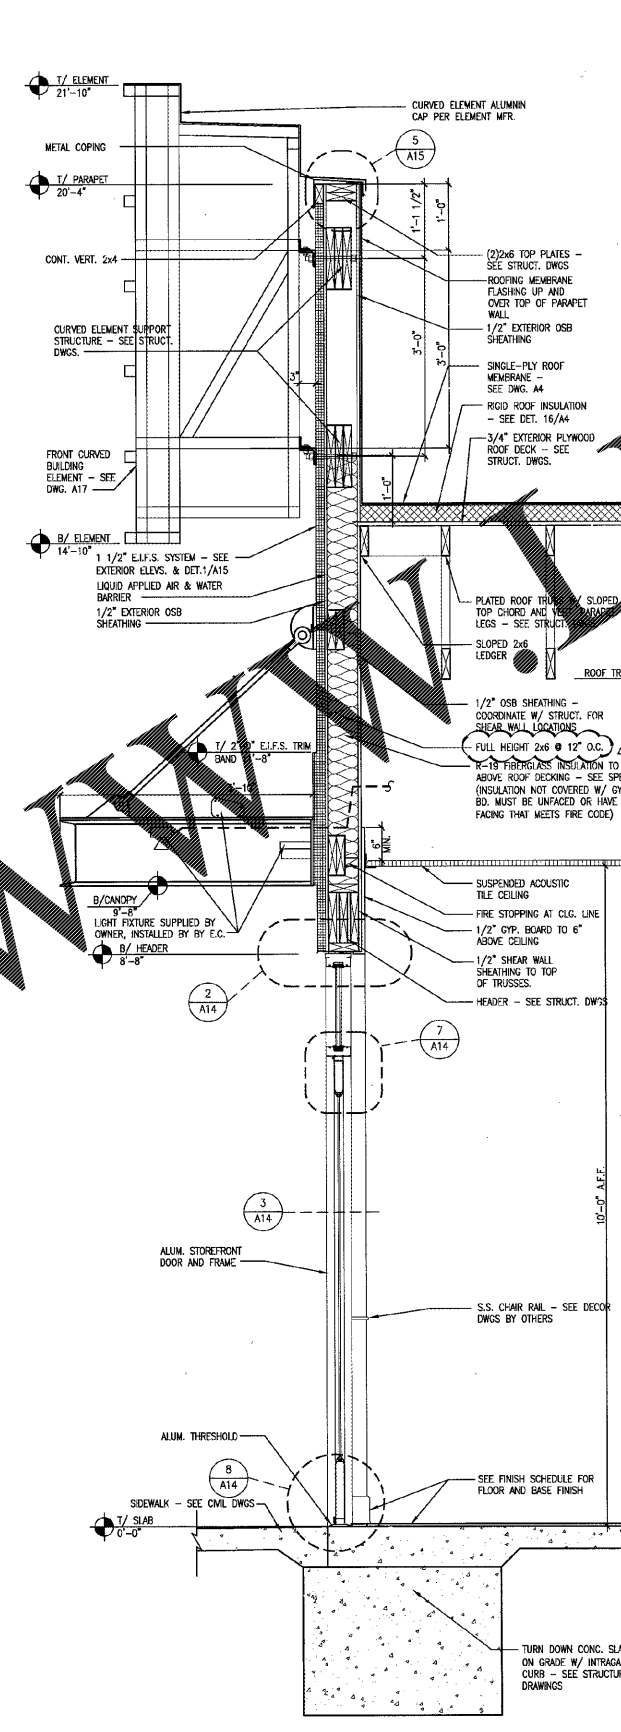

WALL SECTION THRU FRONT ENTRY AT DOOR SCALE: 3/4"=1'-0" 8

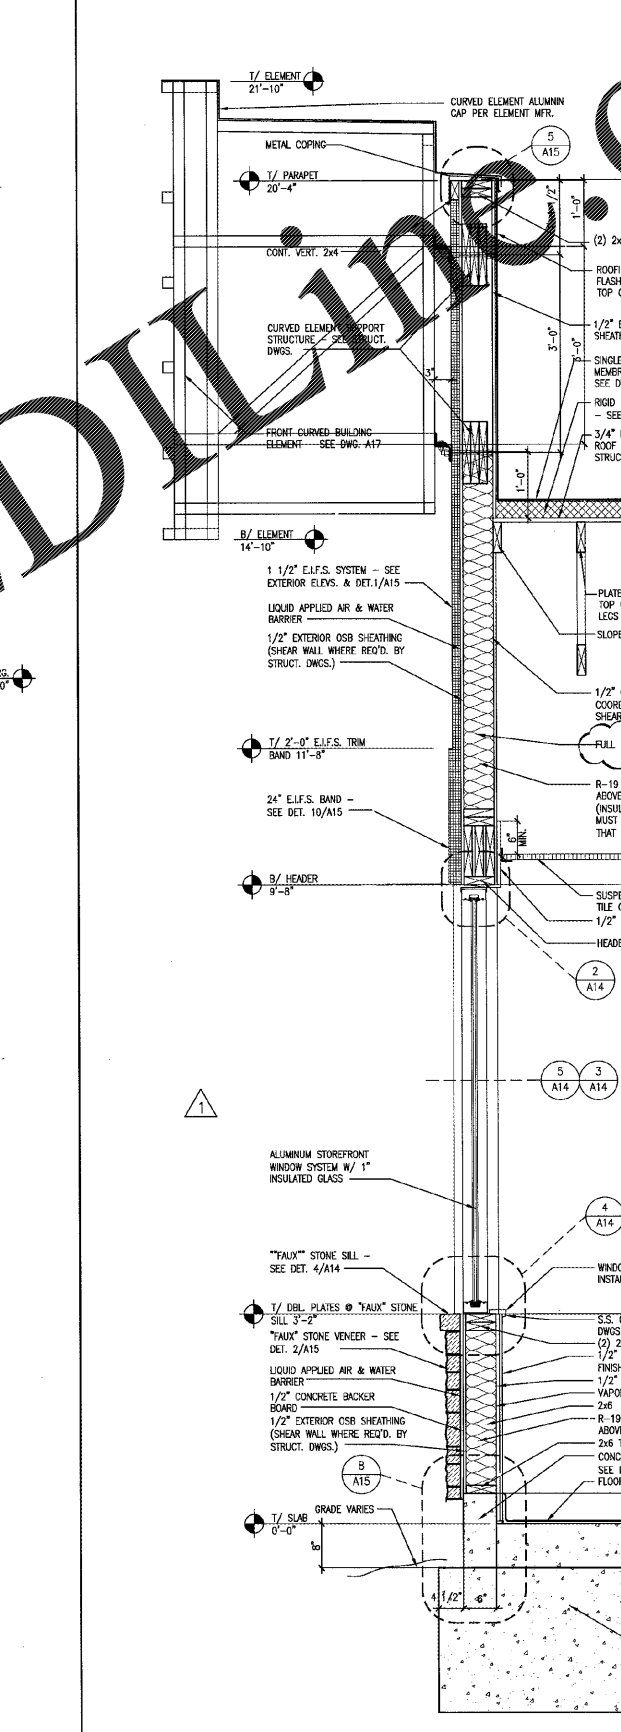

FRONT WALL SECTION AT WINDOWS SCALE: 3/4"=1'-0" 4

UNAWARDED ONLINE CONSTRUCTION

Order Plans