

CPI
 CAROLINA PRODUCTS, INC.
 1132 PRYOR DR.
 CHARLOTTE, NC 28214
 PHONE: (704)-367-1159
 FAX: (704)-367-1155

THIS DRAWING IS THE PROPERTY OF CAROLINA PRODUCTS, INC. ANY USE OR REPRODUCTION WITHOUT WRITTEN CONSENT IS PROHIBITED.

REVISIONS:

REVISION 1:	
REVISION 2:	
REVISION 3:	

SHEET DESCRIPTION:
 INTERIOR/EXTERIOR ELEVATIONS
 ROUGH-IN DIMENSIONS

PROJECT OVERVIEW:
 PROJECT NAME: HARDEE'S
 PROJECT CITY: BATESBURG-LEESVILLE, SC

CPI PROJECT INFORMATION:
 CPI PROJECT #: 21525A
 DATE: 4/10/17
 DRAWN BY: FEA
SHEET: 1.0

Hardee's
 HARDEE'S TAKE PROTOTYPE
 143 CHURCH STREET
 BATESBURG-LEESVILLE, SOUTH CAROLINA 29804

REVISIONS

NO.	DESCRIPTION	DATE

CPI DETAILS (FOR REFERENCE ONLY)

DRAWN BY	CHECKED BY	APPROVED BY
VEG	DRS	

CKE SITE ID:

DATE: 2-28-17
 SHEET NUMBER: **E6**


VERY IMPORTANT NOTE:
 ALL CPI DRAWINGS ARE PROTOTYPICAL. ACTUAL SITE SPECIFIC DRAWINGS WILL BE SENT TO THE JOB SITE WITH THE MANUFACTURED GEAR.

WIRE LEGEND
 FACTORY WIRING: _____
 FIELD WIRING: - - - - -

FACTORY WIRED FEEDER SCHEDULE

#	(# OF CONDUCTORS) SIZE
1	(4) #4/0 AWG

REFER TO SHEET 1.1 FOR DETAILS ON FIELD CONNECTIONS TO TERMINAL BLOCKS

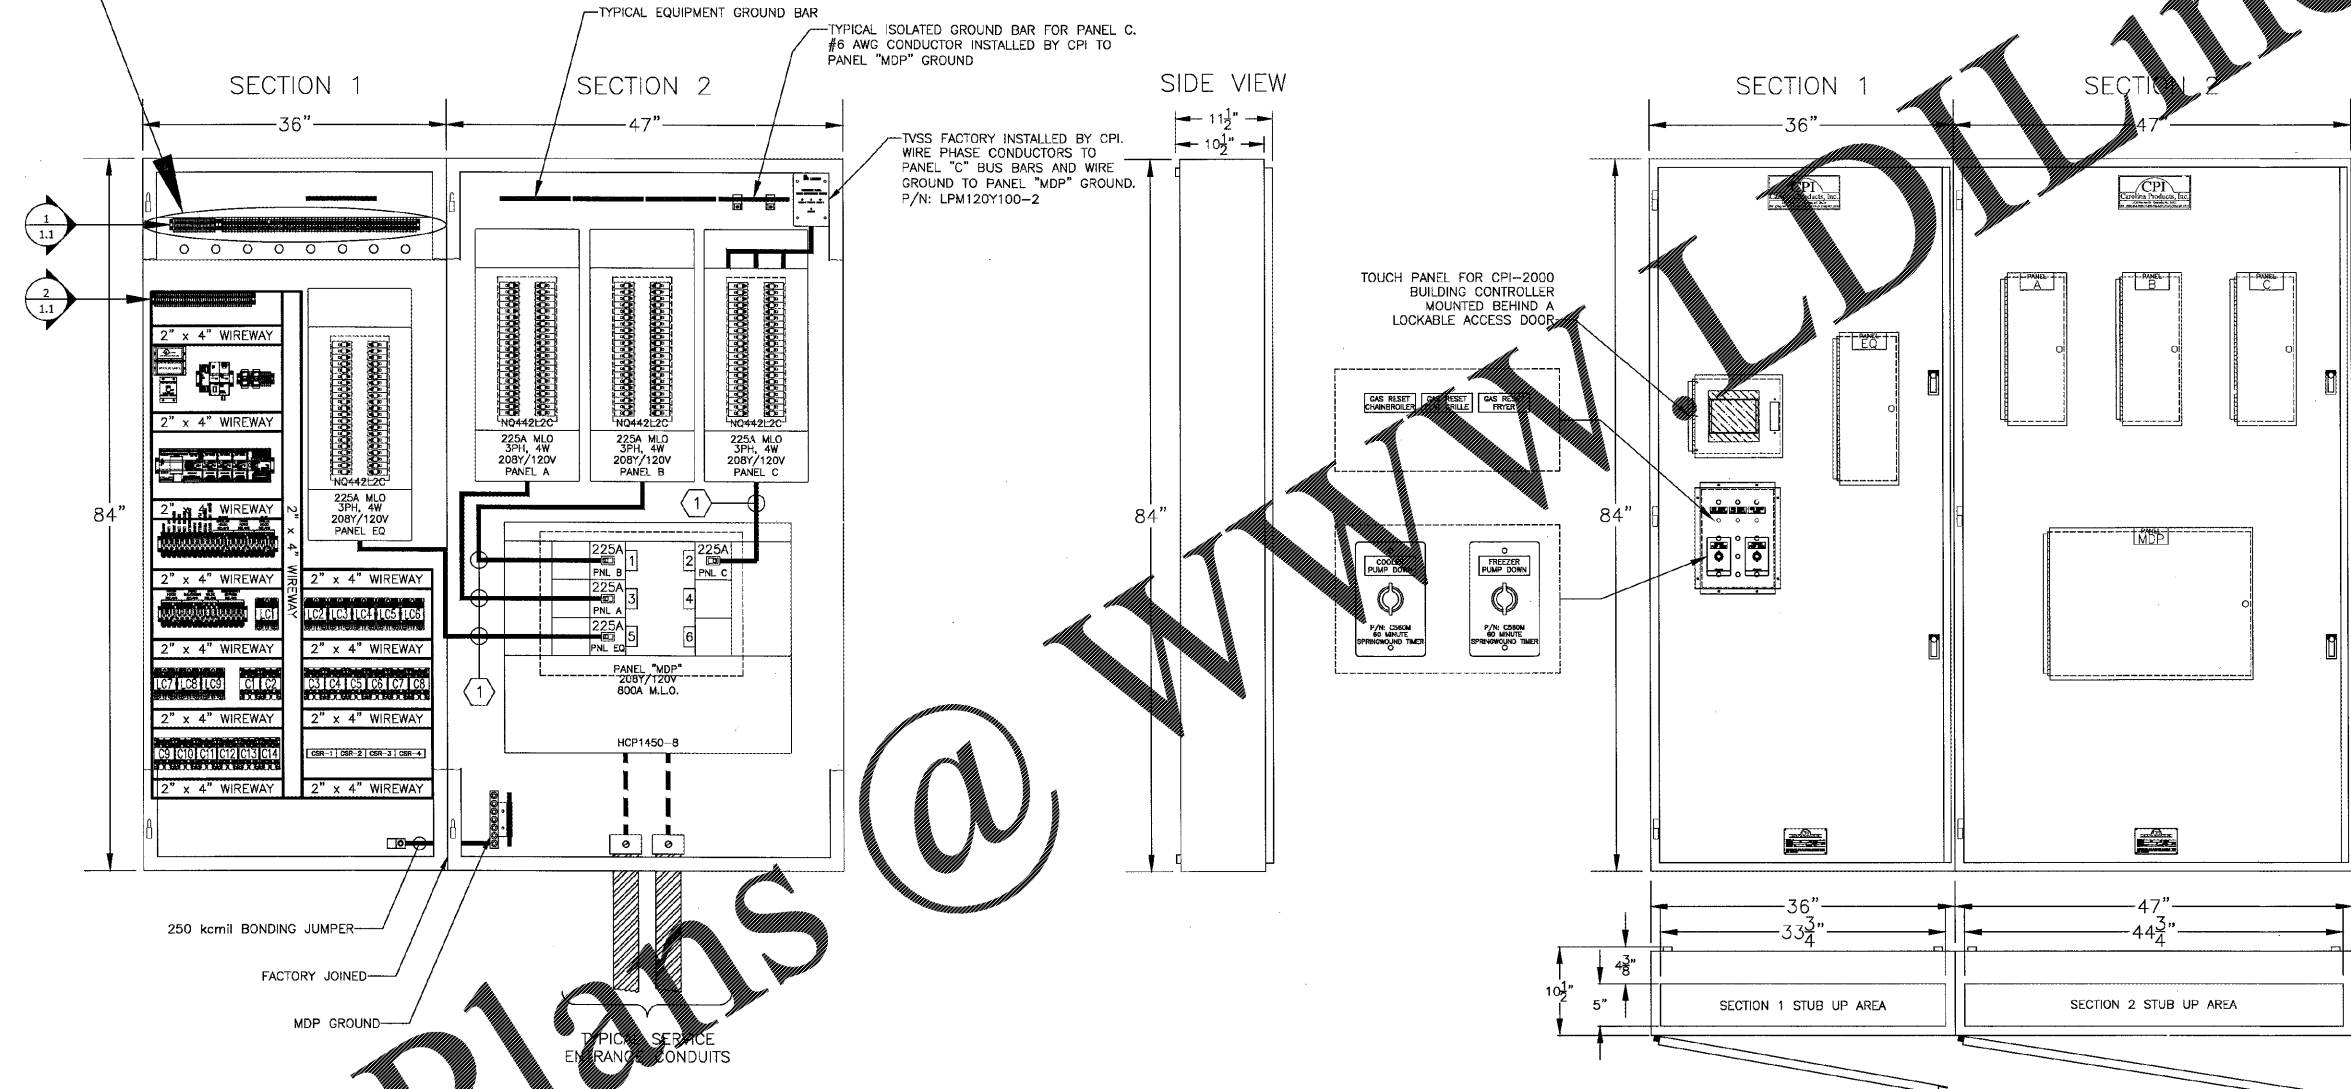

1 CPI SYSTEM OVERVIEW-INTERIOR/EXTERIOR VIEW & ROUGH-IN DIMENSIONS