



PLOTTED BY: mgr/ffn 30 AUG 2017 3:04 PM \projects\1904-FBC-Hayden\1904-SD\A120-Phase One.dwg

Order Plans

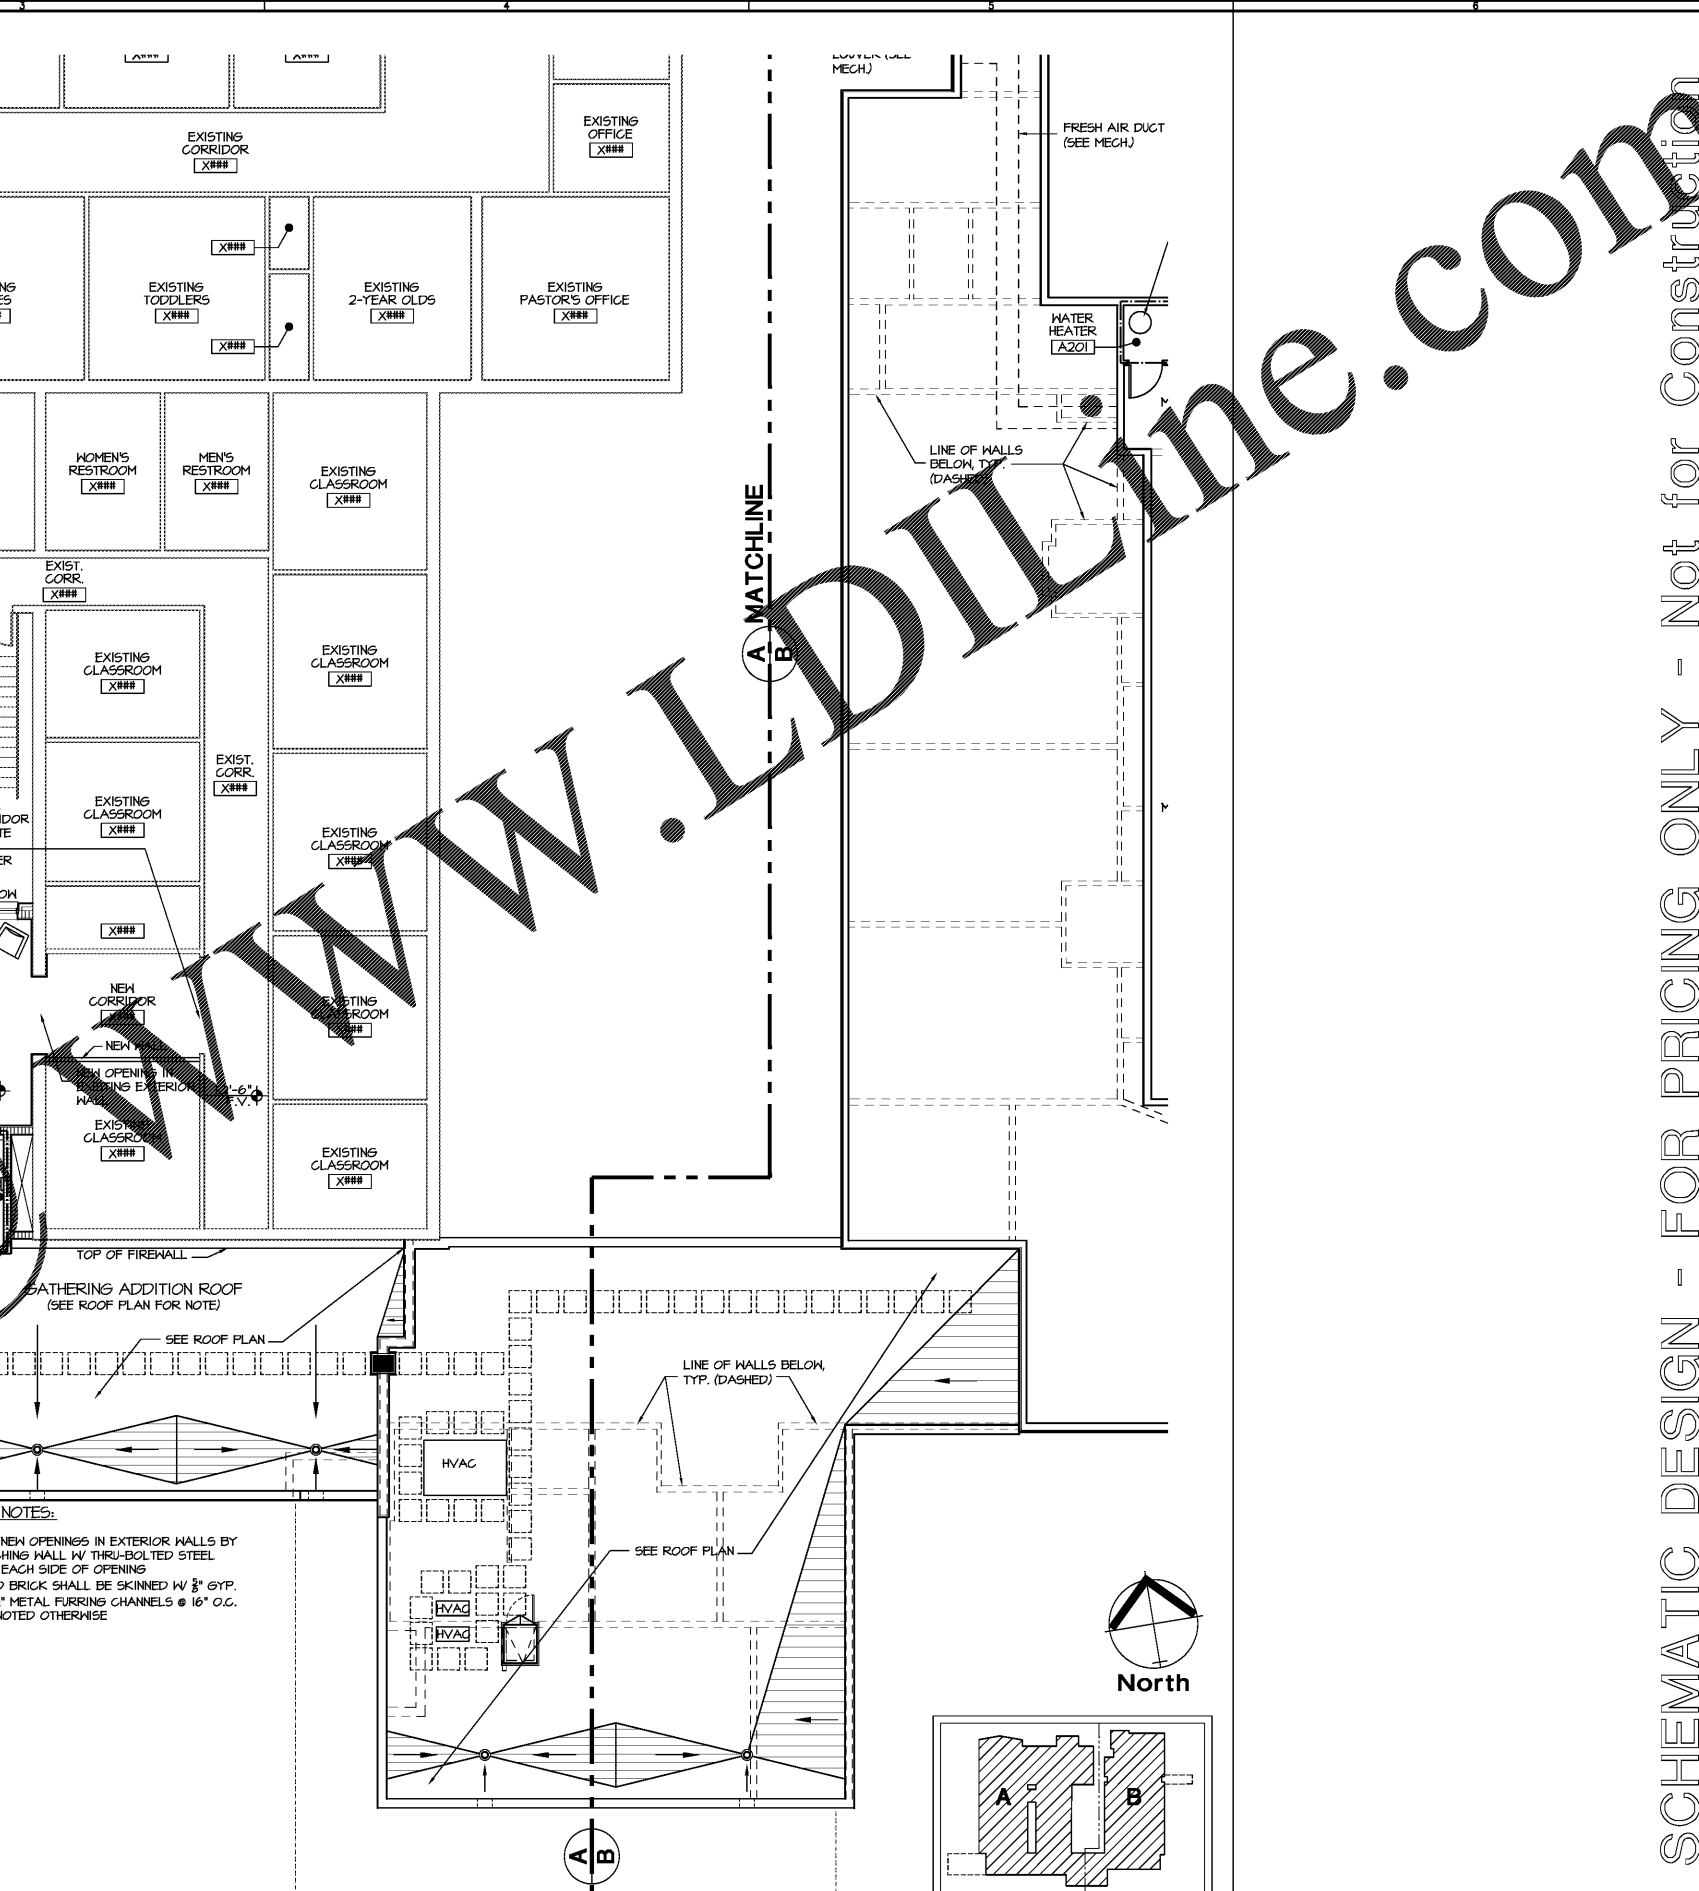

- GENERAL NOTES:
1. CREATE NEW OPENINGS IN EXTERIOR WALLS BY SANDWICHING WALL W/ THRU-BOLTED STEEL LINTELS, EACH SIDE OF OPENING
  2. EXPOSED BRICK SHALL BE SKINNED W/ 3/8" GYP. BD. ON 2" METAL FURRING CHANNELS @ 16" O.C. UNLESS NOTED OTHERWISE

D1 UPPER FLOOR PLAN - PART 'A'  
SCALE: 1/8" = 1'-0"

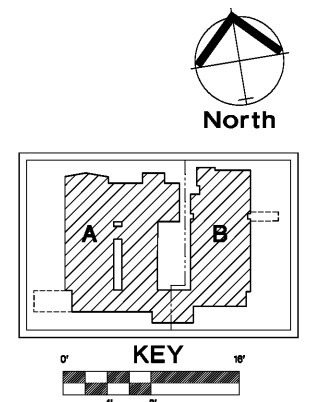

SCHEMATIC DESIGN - FOR PRICING ONLY - Not for Construction

FIRST BAPTIST CHURCH  
CHILDREN'S ADDITION  
HAYDEN, ALABAMA  
REVISED:  
A121A

UPPER FLOOR PLAN  
PART "A"

09-29-17  
1904

Corley Timothy Sweeney McCormac  
ARCHITECTS, INC.  
THREE RIVERCHASE OFFICE PLAZA / SUITE 124 / HOOVER, ALABAMA 35244  
T 205.443.3790 F 205.443.3720 W ctsmarchitects.com