



PLOTTED: 30 AUG 2017 3:00 PM C:\projects\1904-FBC-Hayden\1904-SD\A130-Phase One.dwg 30 AUG 2017 3:00 PM C:\projects\1904-FBC-Hayden\1904-SD\A130-Phase One.dwg

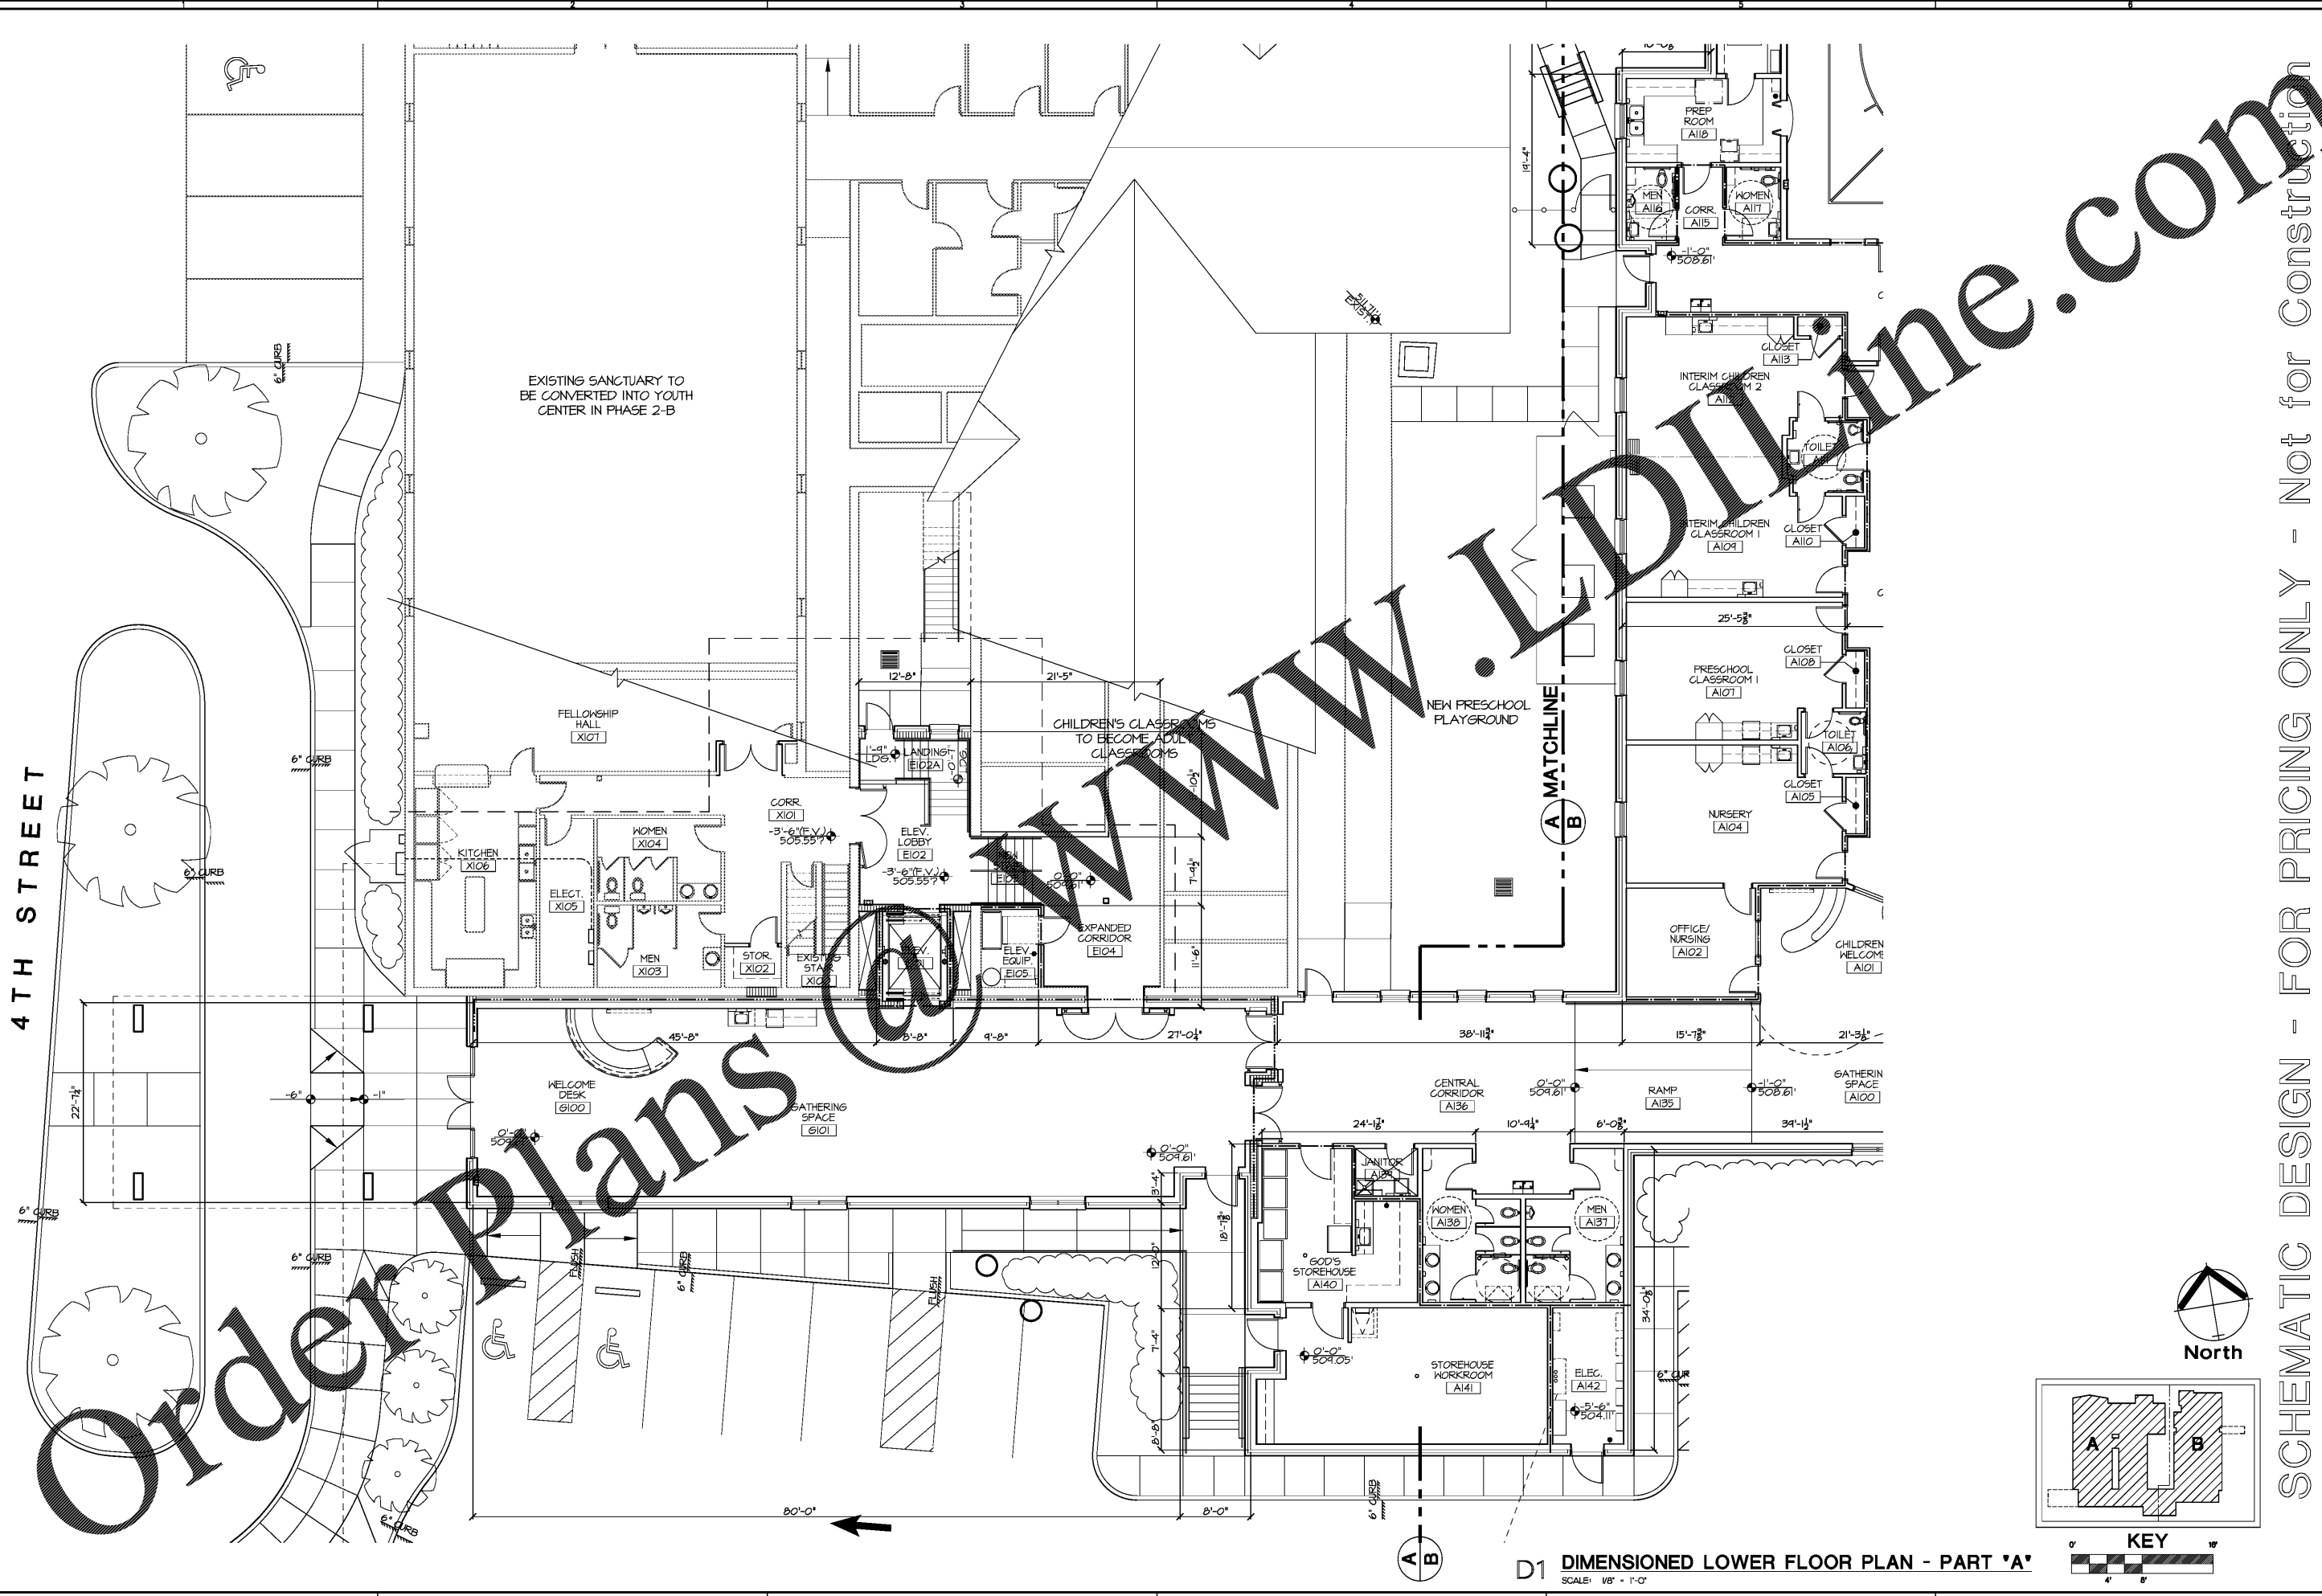

4TH STREET

Order Plans

WWW.LDDLINE.COM

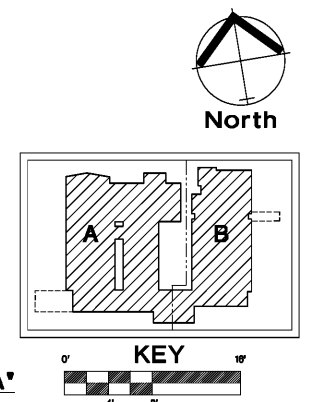

D1 DIMENSIONED LOWER FLOOR PLAN - PART 'A'
SCALE: 1/8" = 1'-0"

SCHEMATIC DESIGN - FOR PRICING ONLY - Not for Construction

FIRST BAPTIST CHURCH
CHILDREN'S ADDITION
HAYDEN, ALABAMA

DIMENSIONED
LOWER FLOOR PLAN
PART 'A'

09-29-17
1904

Corley Timothy Sweeney McCormac
ARCHITECTS, INC.
THREE RIVERCHASE OFFICE PLAZA / SUITE 124 / HOOVER, ALABAMA 35244
T 205.443.3790 F 205.443.3790 W ctsmarchitects.com

A130A