



PLOTTED BY: mgriffin 30 AUG 2017 \projects\server\1904\FBC\_Hayden\1904-SD\A200-A120 Phase One.dwg © copyright 2017, CTM ARCHITECTS, INC. THESE DRAWINGS / FILES AS INSTRUMENTS OF SERVICE ARE AND SHALL REMAIN THE SOLE PROPERTY OF THE ARCHITECT. THEY ARE NOT TO BE REPRODUCED IN ANY FORM WITHOUT WRITTEN CONSENT OF THE ARCHITECT.

Order Plans

WWW.LDILLINE.COM

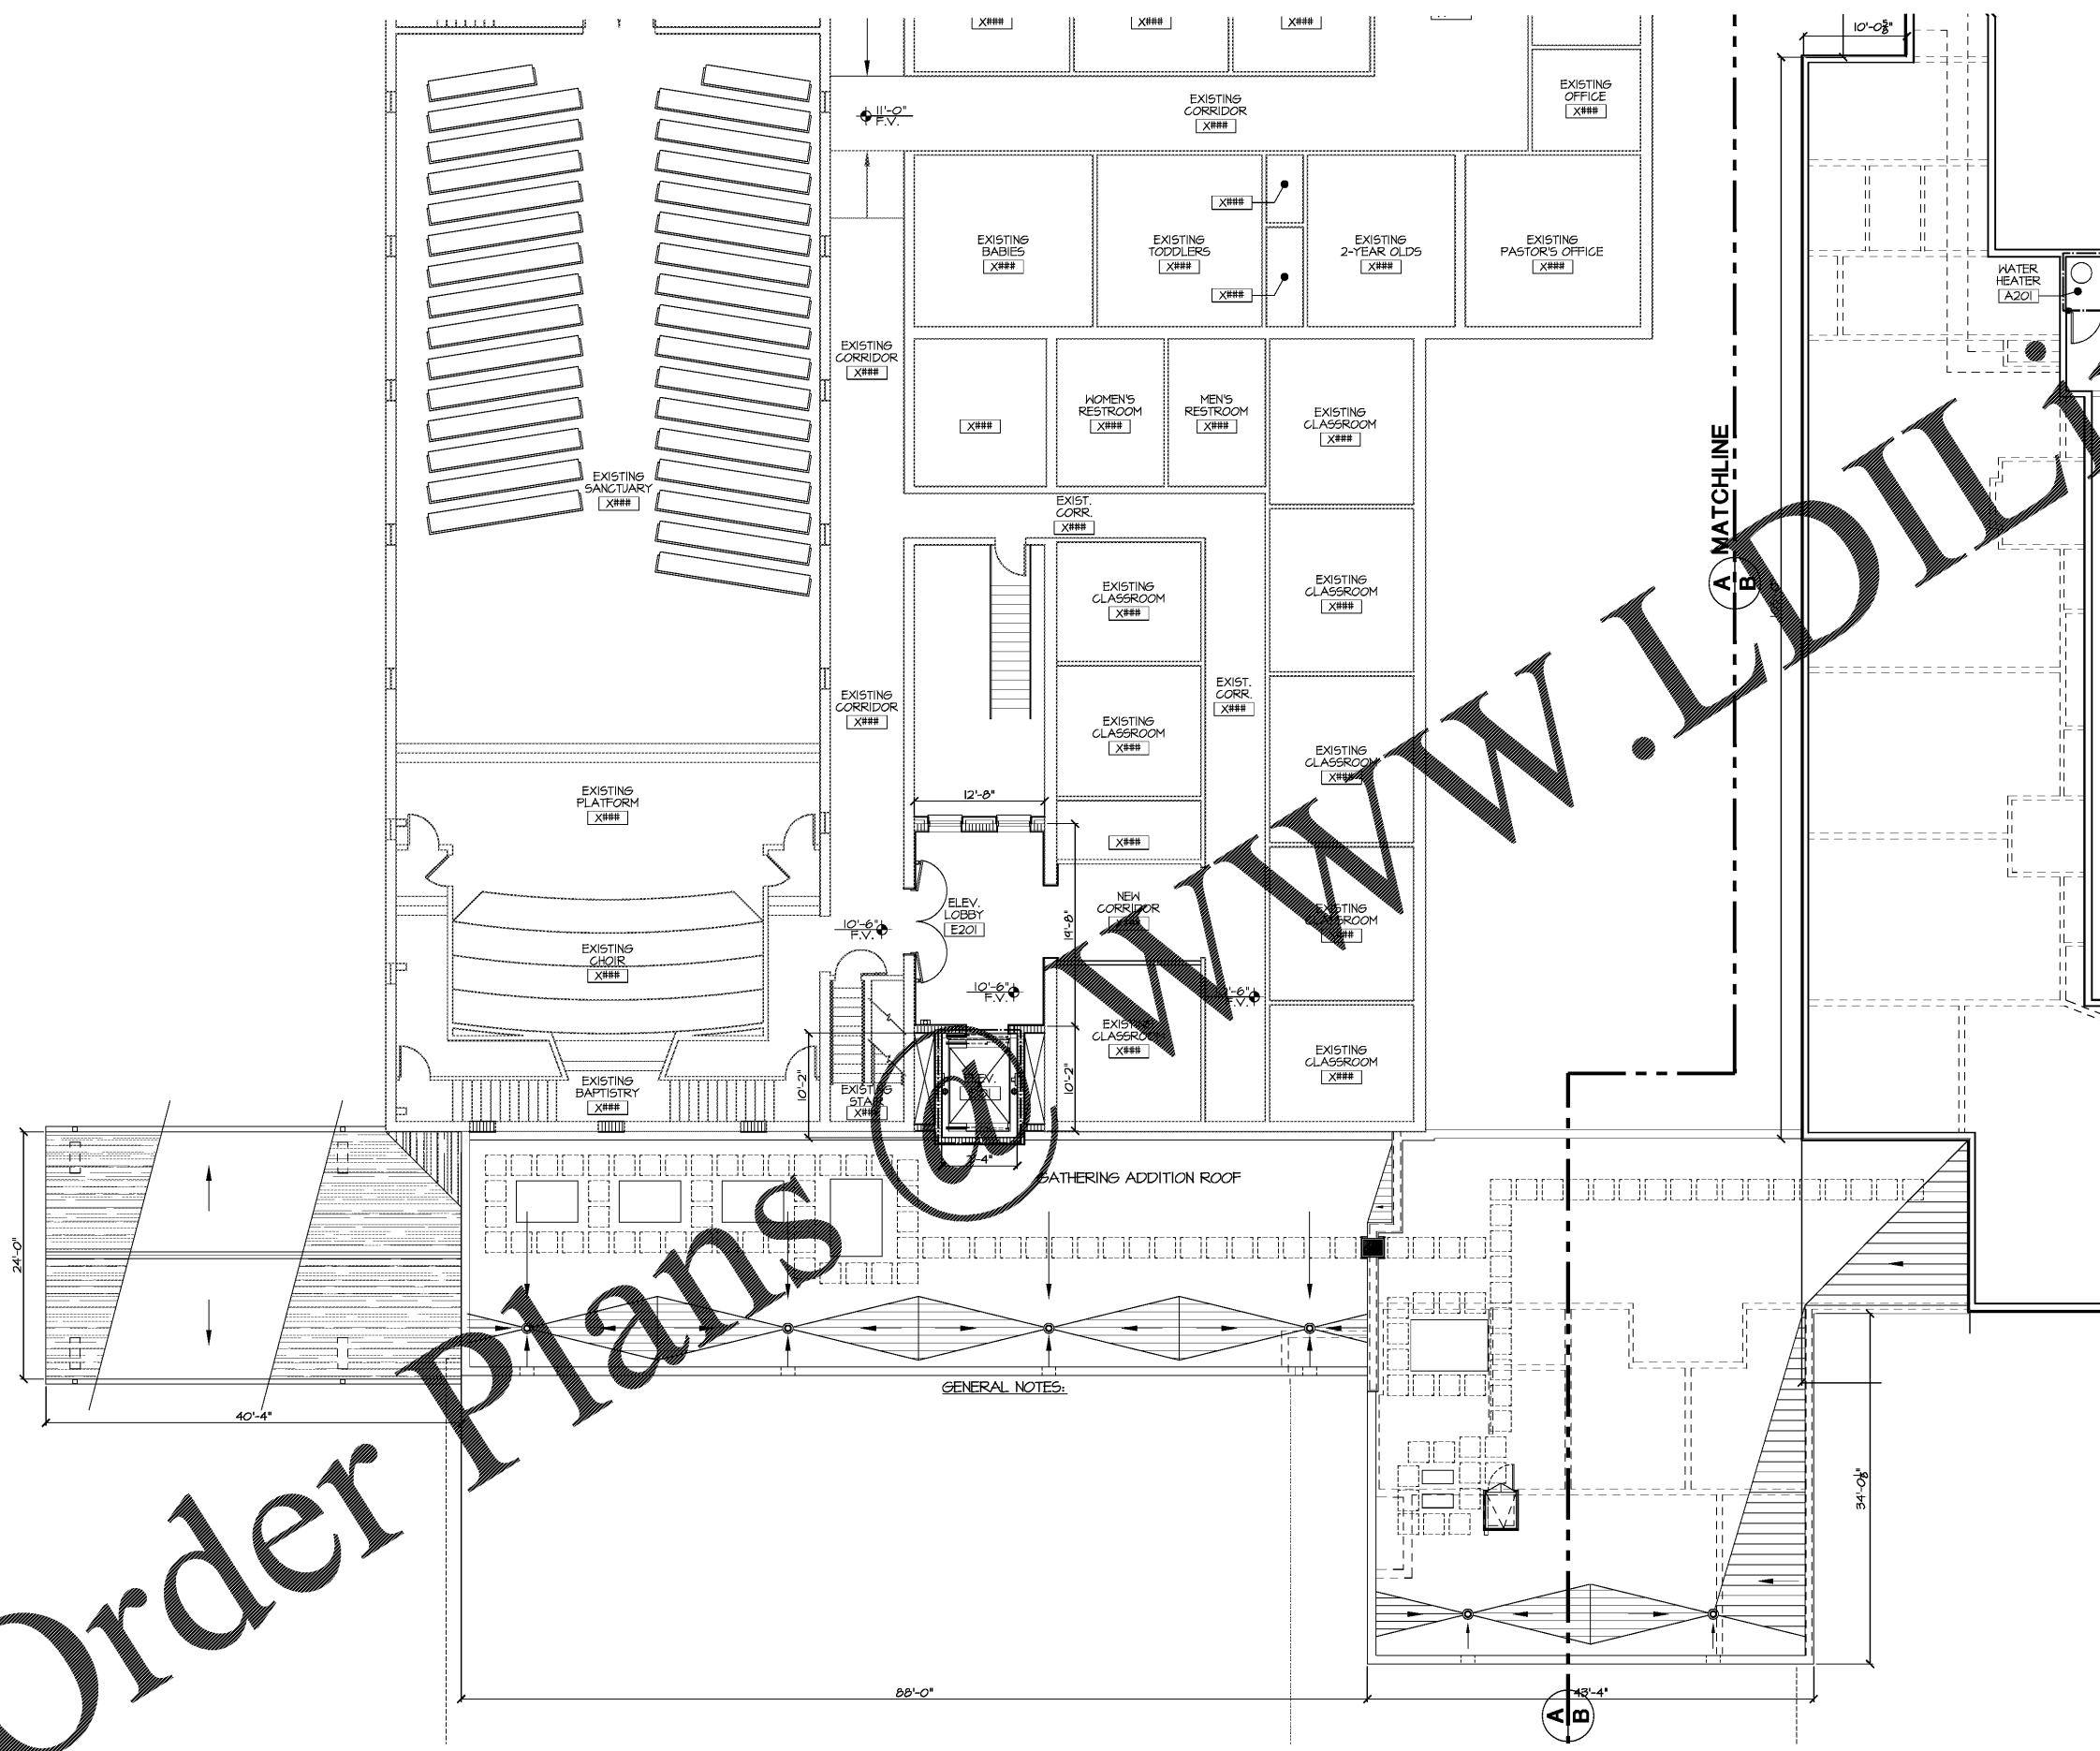

GENERAL NOTES:

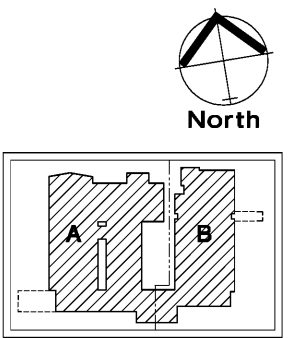

D1 DIMENSIONED UPPER FLOOR PLAN - PART 'A'  
SCALE: 1/8" = 1'-0"

SCHEMATIC DESIGN - FOR PRICING ONLY - Not for Construction

FIRST BAPTIST CHURCH  
CHILDREN'S ADDITION  
HAYDEN, ALABAMA

DIMENSIONED  
UPPER FLOOR PLAN  
PART 'A'

Corley Timothy Sweeney McCormac  
ARCHITECTS, INC.  
THREE RIVERCHASE OFFICE PLAZA / SUITE 124 / HOOVER, ALABAMA 35244  
T 205.443.3790 F 205.443.3790 W ctsmarchitects.com

A131A