



PLOTTED BY: dentrekin 15 OCT 2015 \projects\server\data\projects\0080808\templates\CTSM Borders 2015\CTSM D Border.dwg
 © COPYRIGHT 2017, CTM ARCHITECTS, INC. THESE DRAWINGS / FILES ARE INSTRUMENTS OF SERVICE, AND SHALL REMAIN THE SOLE PROPERTY OF THE ARCHITECT. THEY ARE NOT TO BE REPRODUCED IN ANY FORM WITHOUT WRITTEN CONSENT OF THE ARCHITECT.

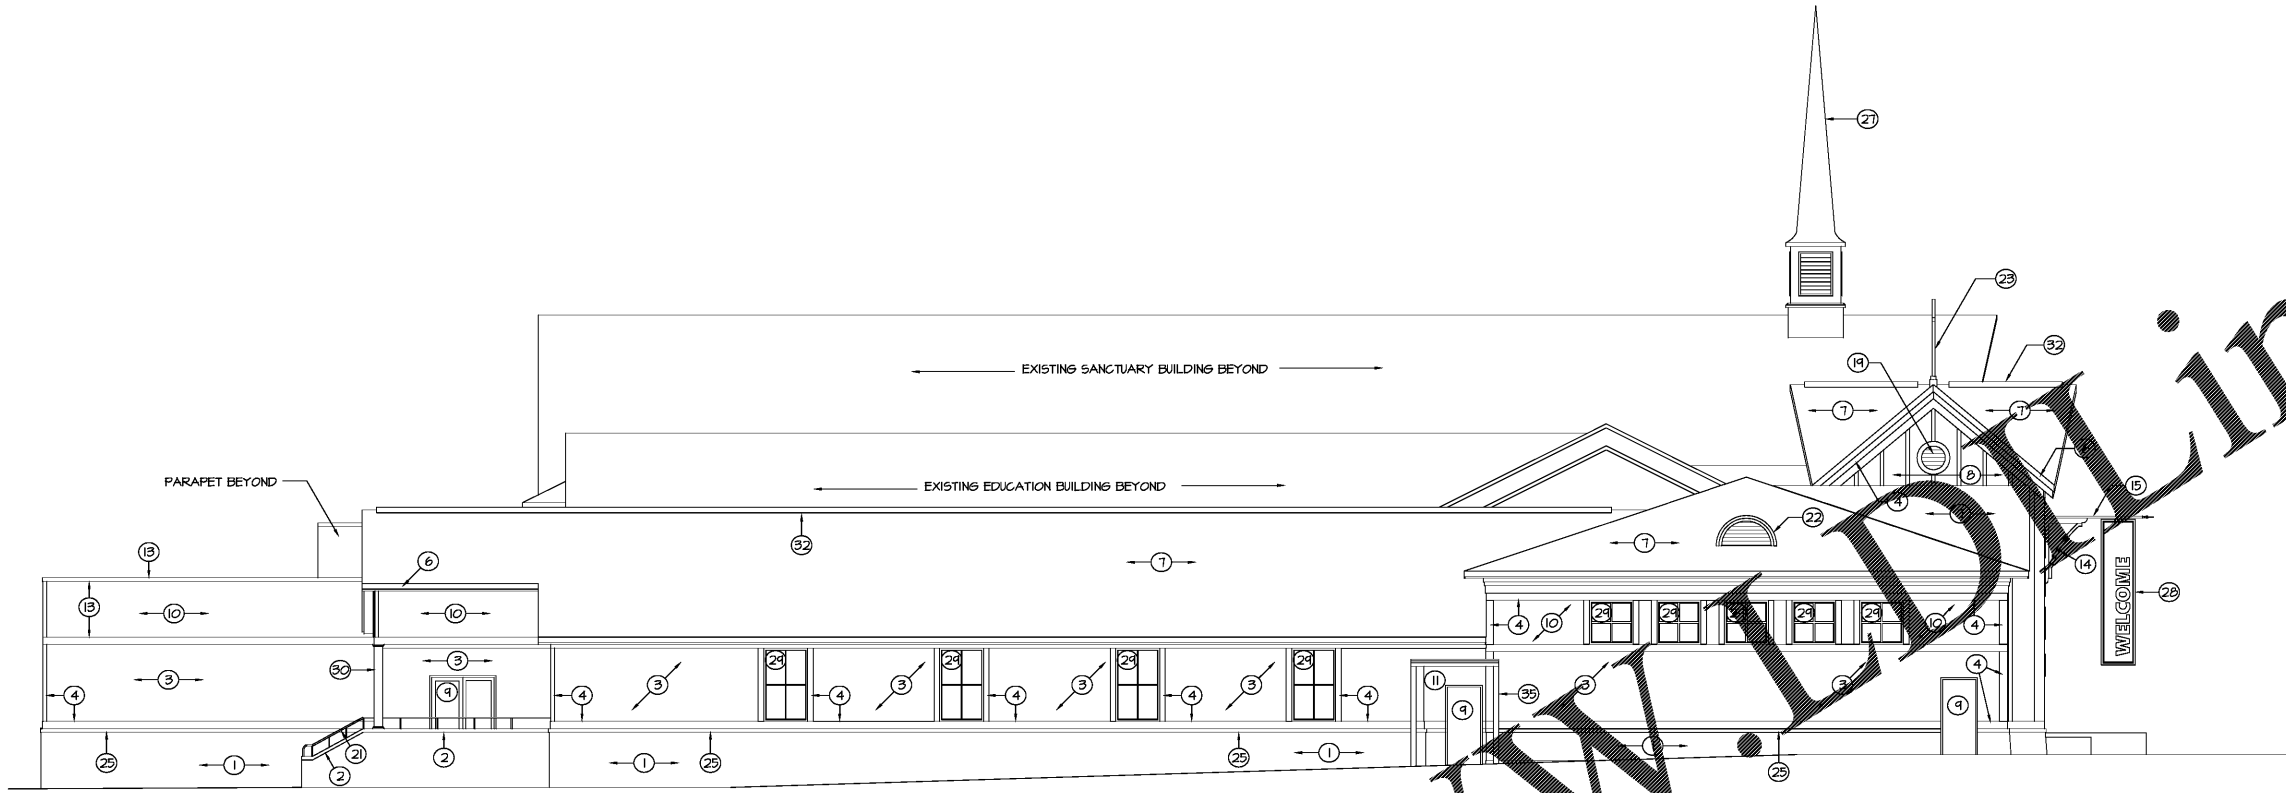

D1 EAST CONCEPTUAL ELEVATION
SCALE: 1/8" = 1'-0"

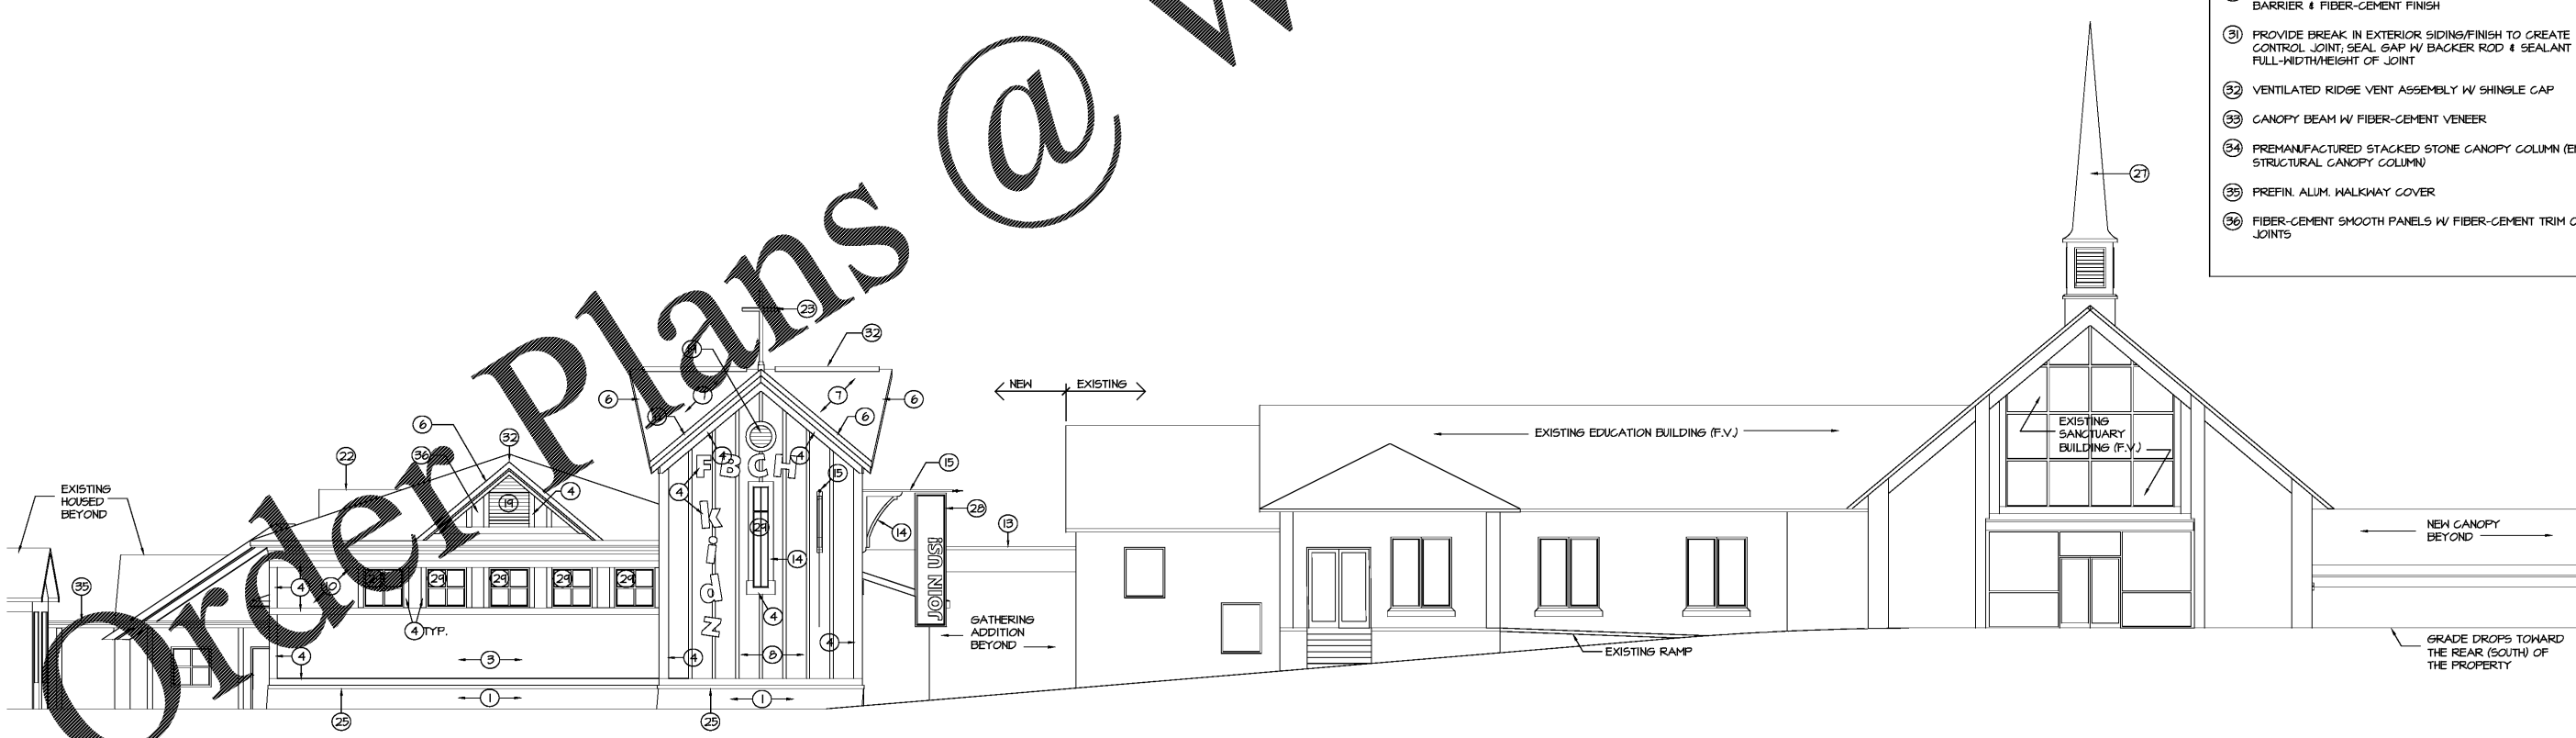

D1 NORTH CONCEPTUAL ELEVATION
SCALE: 1/8" = 1'-0"

- ### ELEVATION KEYNOTES
- 1 PREMANUFACTURED STONE
 - 2 PREMANUFACTURED STONE SLOPED CAP
 - 3 FIBER-CEMENT STRAIGHT EDGE SHINGLE SIDING
 - 4 FIBER-CEMENT TRIM BOARD AS SCHEDULED
 - 5 FIBER-CEMENT SLOPED SILL AS SCHEDULED
 - 6 FIBER-CEMENT FASCIA BOARD / PROVIDE PERIM. AND GUTTER AND DOWNSPOUT WHERE SHOWN ON ROOF PLAN
 - 7 DIMENSIONAL ASPHALT SHIBLES ON SELF-ADHERING UNDERLAYMENT
 - 8 PREFINISHED ALUMINUM STOREFRONT FRAMING WITH INSULATED GLAZING AS SCHEDULED
 - 9 DOOR FRAME AS SCHEDULED
 - 10 FIBER-CEMENT LAM SIDING
 - 11 PREFIN. ENTRY
 - 12 ACCESSIBLE REINF. CONCRETE RAMP W/ 1-1/2" HDG STEEL HANDRAILS, EACH SIDE (PAINTED)
 - 13 PREFINISHED ALUMINUM SNAP-ON FASCIA ON PARAPET NOSE; WRAP ROOF MEMBRANE UP AND OVER TOP OF PARAPET
 - 14 DECORATIVE COMPOSITE CANOPY BRACKETS AS SCHEDULED
 - 15 DECORATIVE BANNER POLE W/ DECORATIVE FINIAL
 - 16 PREFINISHED ALUMINUM DOWNSPOUT AS SCHEDULED
 - 17 PREFINISHED ALUMINUM LETTERS/SIGNAGE ON STAND-OFFS AS SCHEDULED
 - 18 BOARD AND BATTEN FIBER-CEMENT SIDING
 - 19 POLYURETHANE LOUVER W/ PERIMETER FIBER-CEMENT TRIM
 - 20 EXTERIOR STAIR
 - 21 HANDRAILS/GUARDRAILS AS SCHEDULED
 - 22 PREFINISHED METAL BARREL VAULT DORMER W/ POLYURETHANE LOUVER
 - 23 PREFABRICATED FIBERGLASS CROSS
 - 24 PREFINISHED ALUMINUM GUTTER
 - 25 CAST STONE DECORATIVE BAND
 - 26 CAST STONE WINDOW SILL
 - 27 EXISTING STEEPLE
 - 28 DECORATIVE BANNER (O.F.C.I.)
 - 29 WINDOW AS SCHEDULED
 - 30 EXTERIOR LOAD-BEARING WOOD COLUMN W/ SHEATHING, WATER BARRIER & FIBER-CEMENT FINISH
 - 31 PROVIDE BREAK IN EXTERIOR SIDING/FINISH TO CREATE CONTROL JOINT; SEAL GAP W/ BACKER ROD & SEALANT FULL-WIDTH/HEIGHT OF JOINT
 - 32 VENTILATED RIDGE VENT ASSEMBLY W/ SHINGLE CAP
 - 33 CANOPY BEAM W/ FIBER-CEMENT VENEER
 - 34 PREMANUFACTURED STACKED STONE CANOPY COLUMN (ENCASE STRUCTURAL CANOPY COLUMN)
 - 35 PREFIN. ALUM. WALKWAY COVER
 - 36 FIBER-CEMENT SMOOTH PANELS W/ FIBER-CEMENT TRIM OVER JOINTS

SCHEMATIC DESIGN - FOR PRICING ONLY - Not for Construction

Corley Timothy Sweeney McCormac
 ARCHITECTS, INC.
 THREE RIVERCHASE OFFICE PLAZA / SUITE 124 / HOOVER, ALABAMA 35244
 T 205.443.3790 W ctsmarchitects.com

BUILDING ELEVATIONS

09-29-17 1904 ALABAMA

FIRST BAPTIST CHURCH
 CHILDREN'S ADDITION
 HAYDEN, ALABAMA

REVISED:

A201