



30 AUG 2017 10:00 AM C:\projects\1904-FBC-Hayden\1904-SD_A020-A120 Phase One.dwg
BY: mgriffin
PLOTED

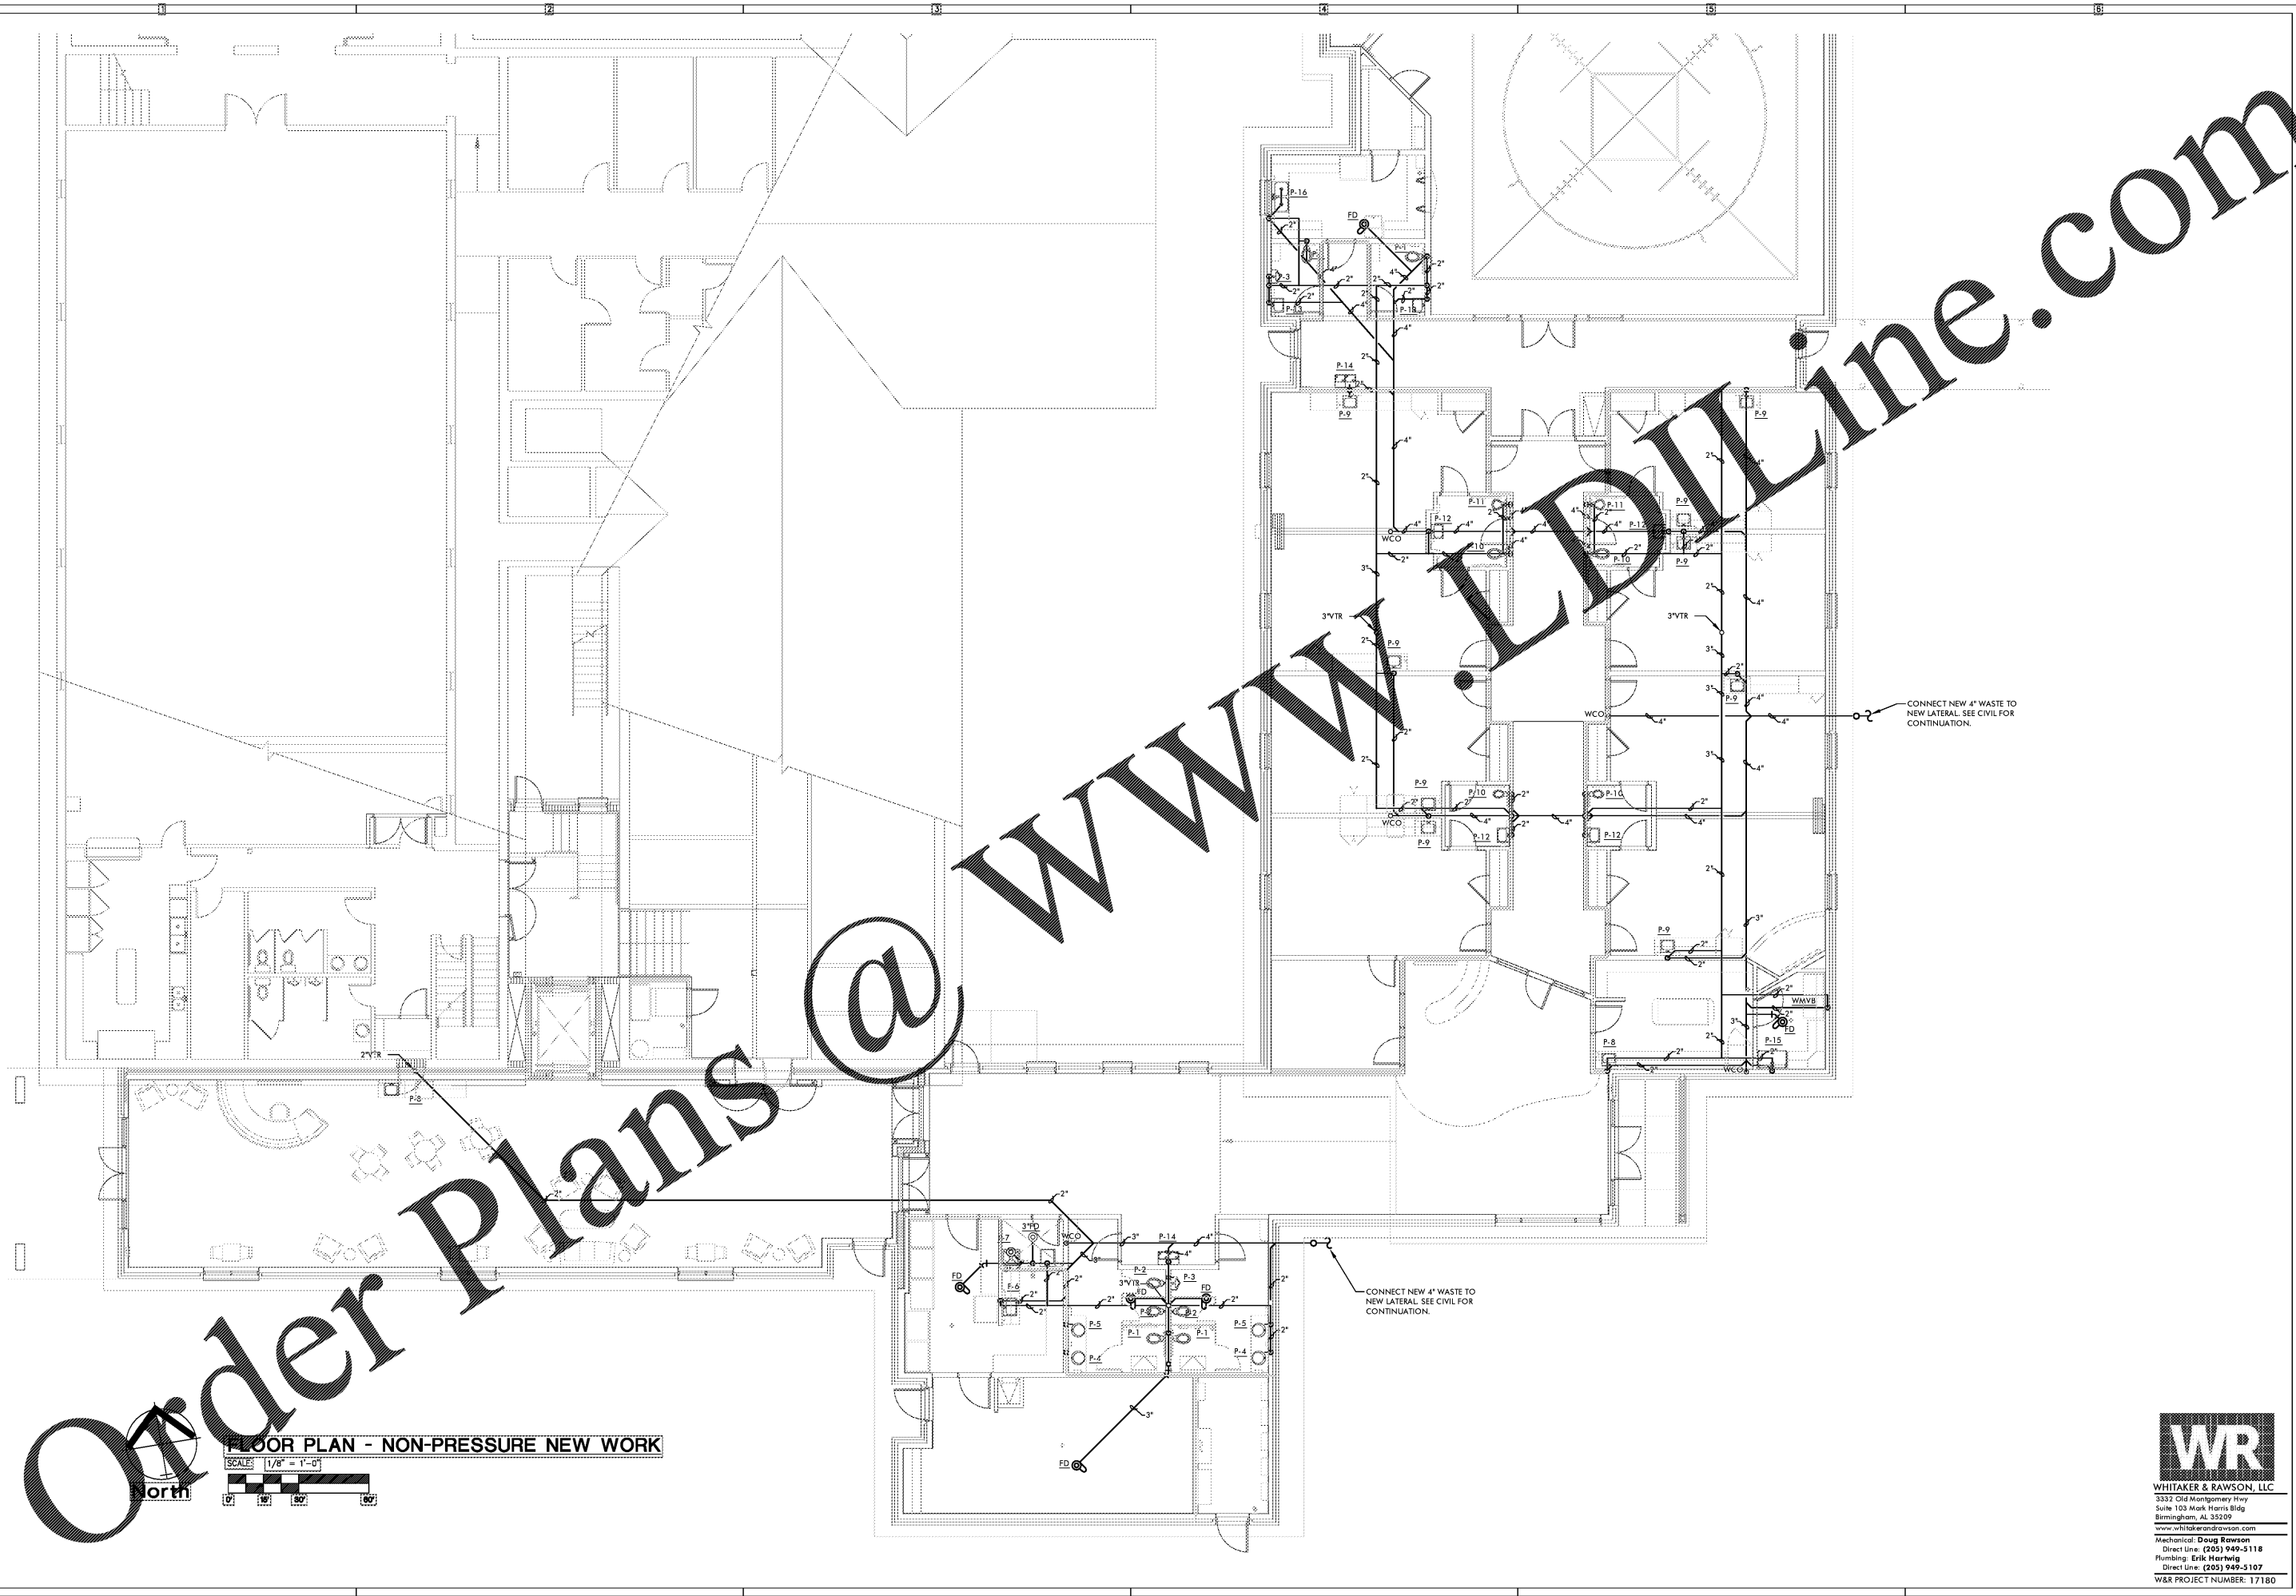

Order Plans @ WWW.LDOnline.com

FLOOR PLAN - NON-PRESSURE NEW WORK
SCALE: 1/8" = 1'-0"

 

WR
WHITAKER & RAWSON, LLC
3333 Old Montgomery Hwy
Suite 103 Mark Harris Bldg
Birmingham, AL 35209
www.whitakerandrawson.com
Mechanical: Doug Rawson
Direct Line: (205) 949-5118
Plumbing: Erik Harwig
Direct Line: (205) 949-5107
W&R PROJECT NUMBER: 17180

Corley Timothy Sweeney McCormac
C T S M A R C H I T E C T S I N C
THREE RIVERCHASE OFFICE PLAZA / SUITE 124 / HOOVER, ALABAMA 35244
T 205-443-3720 F 205-443-3720 W ctstmrchitects.com

FLOOR PLAN
NON-PRESSURE NEW WORK
01-08-17
1904-030
ALABAMA

FIRST BAPTIST CHURCH
HAYDEN,
REVISED:
P200