


DATE PLOTTED: OCTOBER 09, 2017 PLOTTED BY: STEVE AT 10:29
 © COPYRIGHT LAWRENCE L. CORLEY, THESE DRAWINGS / FILES, AS INSTRUMENTS OF SERVICE, ARE, AND SHALL REMAIN THE SOLE PROPERTY OF THE ARCHITECT. THEY ARE NOT TO BE REPRODUCED IN ANY FORM WITHOUT WRITTEN CONSENT OF THE ARCHITECT.


1708B221A.DWG:10-09-17 AT 10:28 - STEVE
 SCALE: 1/8" = 1'-0"

1708B221A.DWG:10-09-17 AT 09:09 - STEVE
 SHEET SIZE: 24.0x36.0

Order Plans

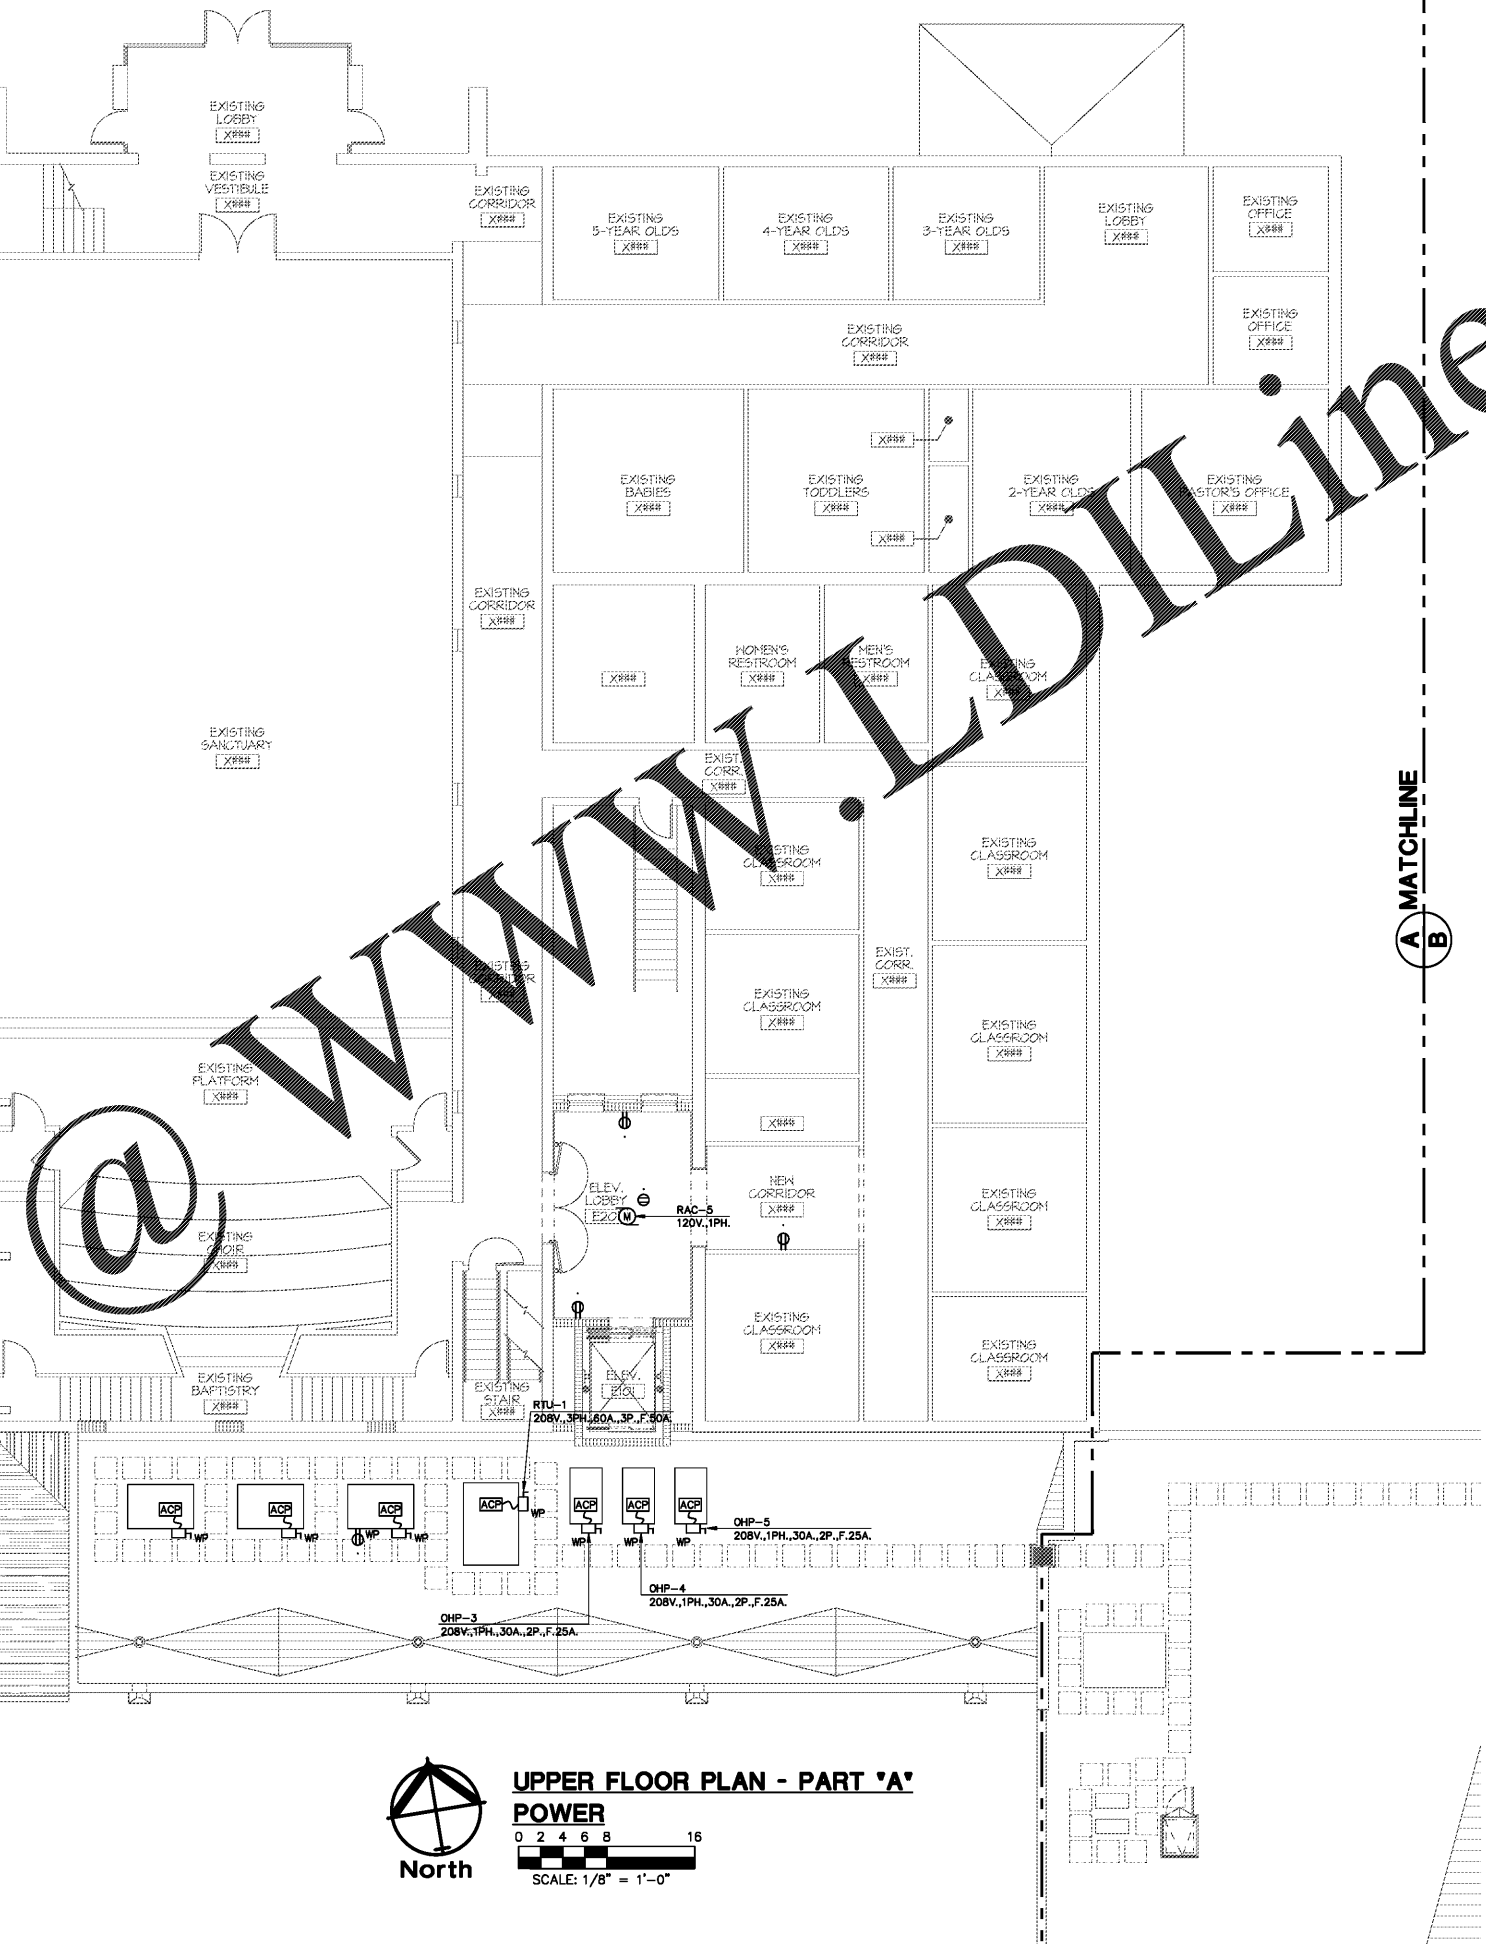

UPPER FLOOR PLAN - PART 'A'
POWER
 0 2 4 6 8 16
 SCALE: 1/8" = 1'-0"

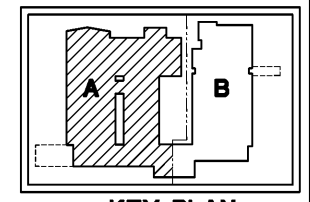

KEY PLAN

SET
 Staub Engineering Inc.
 254 Valleydale Road,
 Birmingham, Alabama 35244
 Ph: 205.981-8300 Fax: 205.981-8357
 Email: staub@seta.com



Corley Timothy Sweeney McCormac
 C T S M A R C H I T E C T S I N C
 THREE RIVERCHASE OFFICE PLAZA / SUITE 124 / HOOPER, ALABAMA 35244
 T 205.443.3720 W camarchitects.com

UPPER FLOOR PLAN
PART "A"
POWER

08-30-17
 1904

ALABAMA

FIRST BAPTIST CHURCH
CHILDREN'S ADDITION
 HAYDEN,

REVISED:
E221A