


DATE PLOTTED: SEPTEMBER 21, 2017 PLOTTED BY: STEVE AT 11:35
 © COPYRIGHT LAWRENCE L. CORLEY, THESE DRAWINGS / FILES, AS INSTRUMENTS OF SERVICE, ARE, AND SHALL REMAIN THE SOLE PROPERTY OF THE ARCHITECT. THEY ARE NOT TO BE REPRODUCED IN ANY FORM WITHOUT WRITTEN CONSENT OF THE ARCHITECT.

1708B230A.DWG:09-21-17 AT 11:34 - STEVE
 SCALE: 1/8" = 1'-0"


1708B230A.DWG:09-08-17 AT 09:09 - STEVE
 SHEET SIZE: 24.0x36.0
 SCALE: 1/8" = 1'-0"

Order Plans

WWW.LDILINE.COM

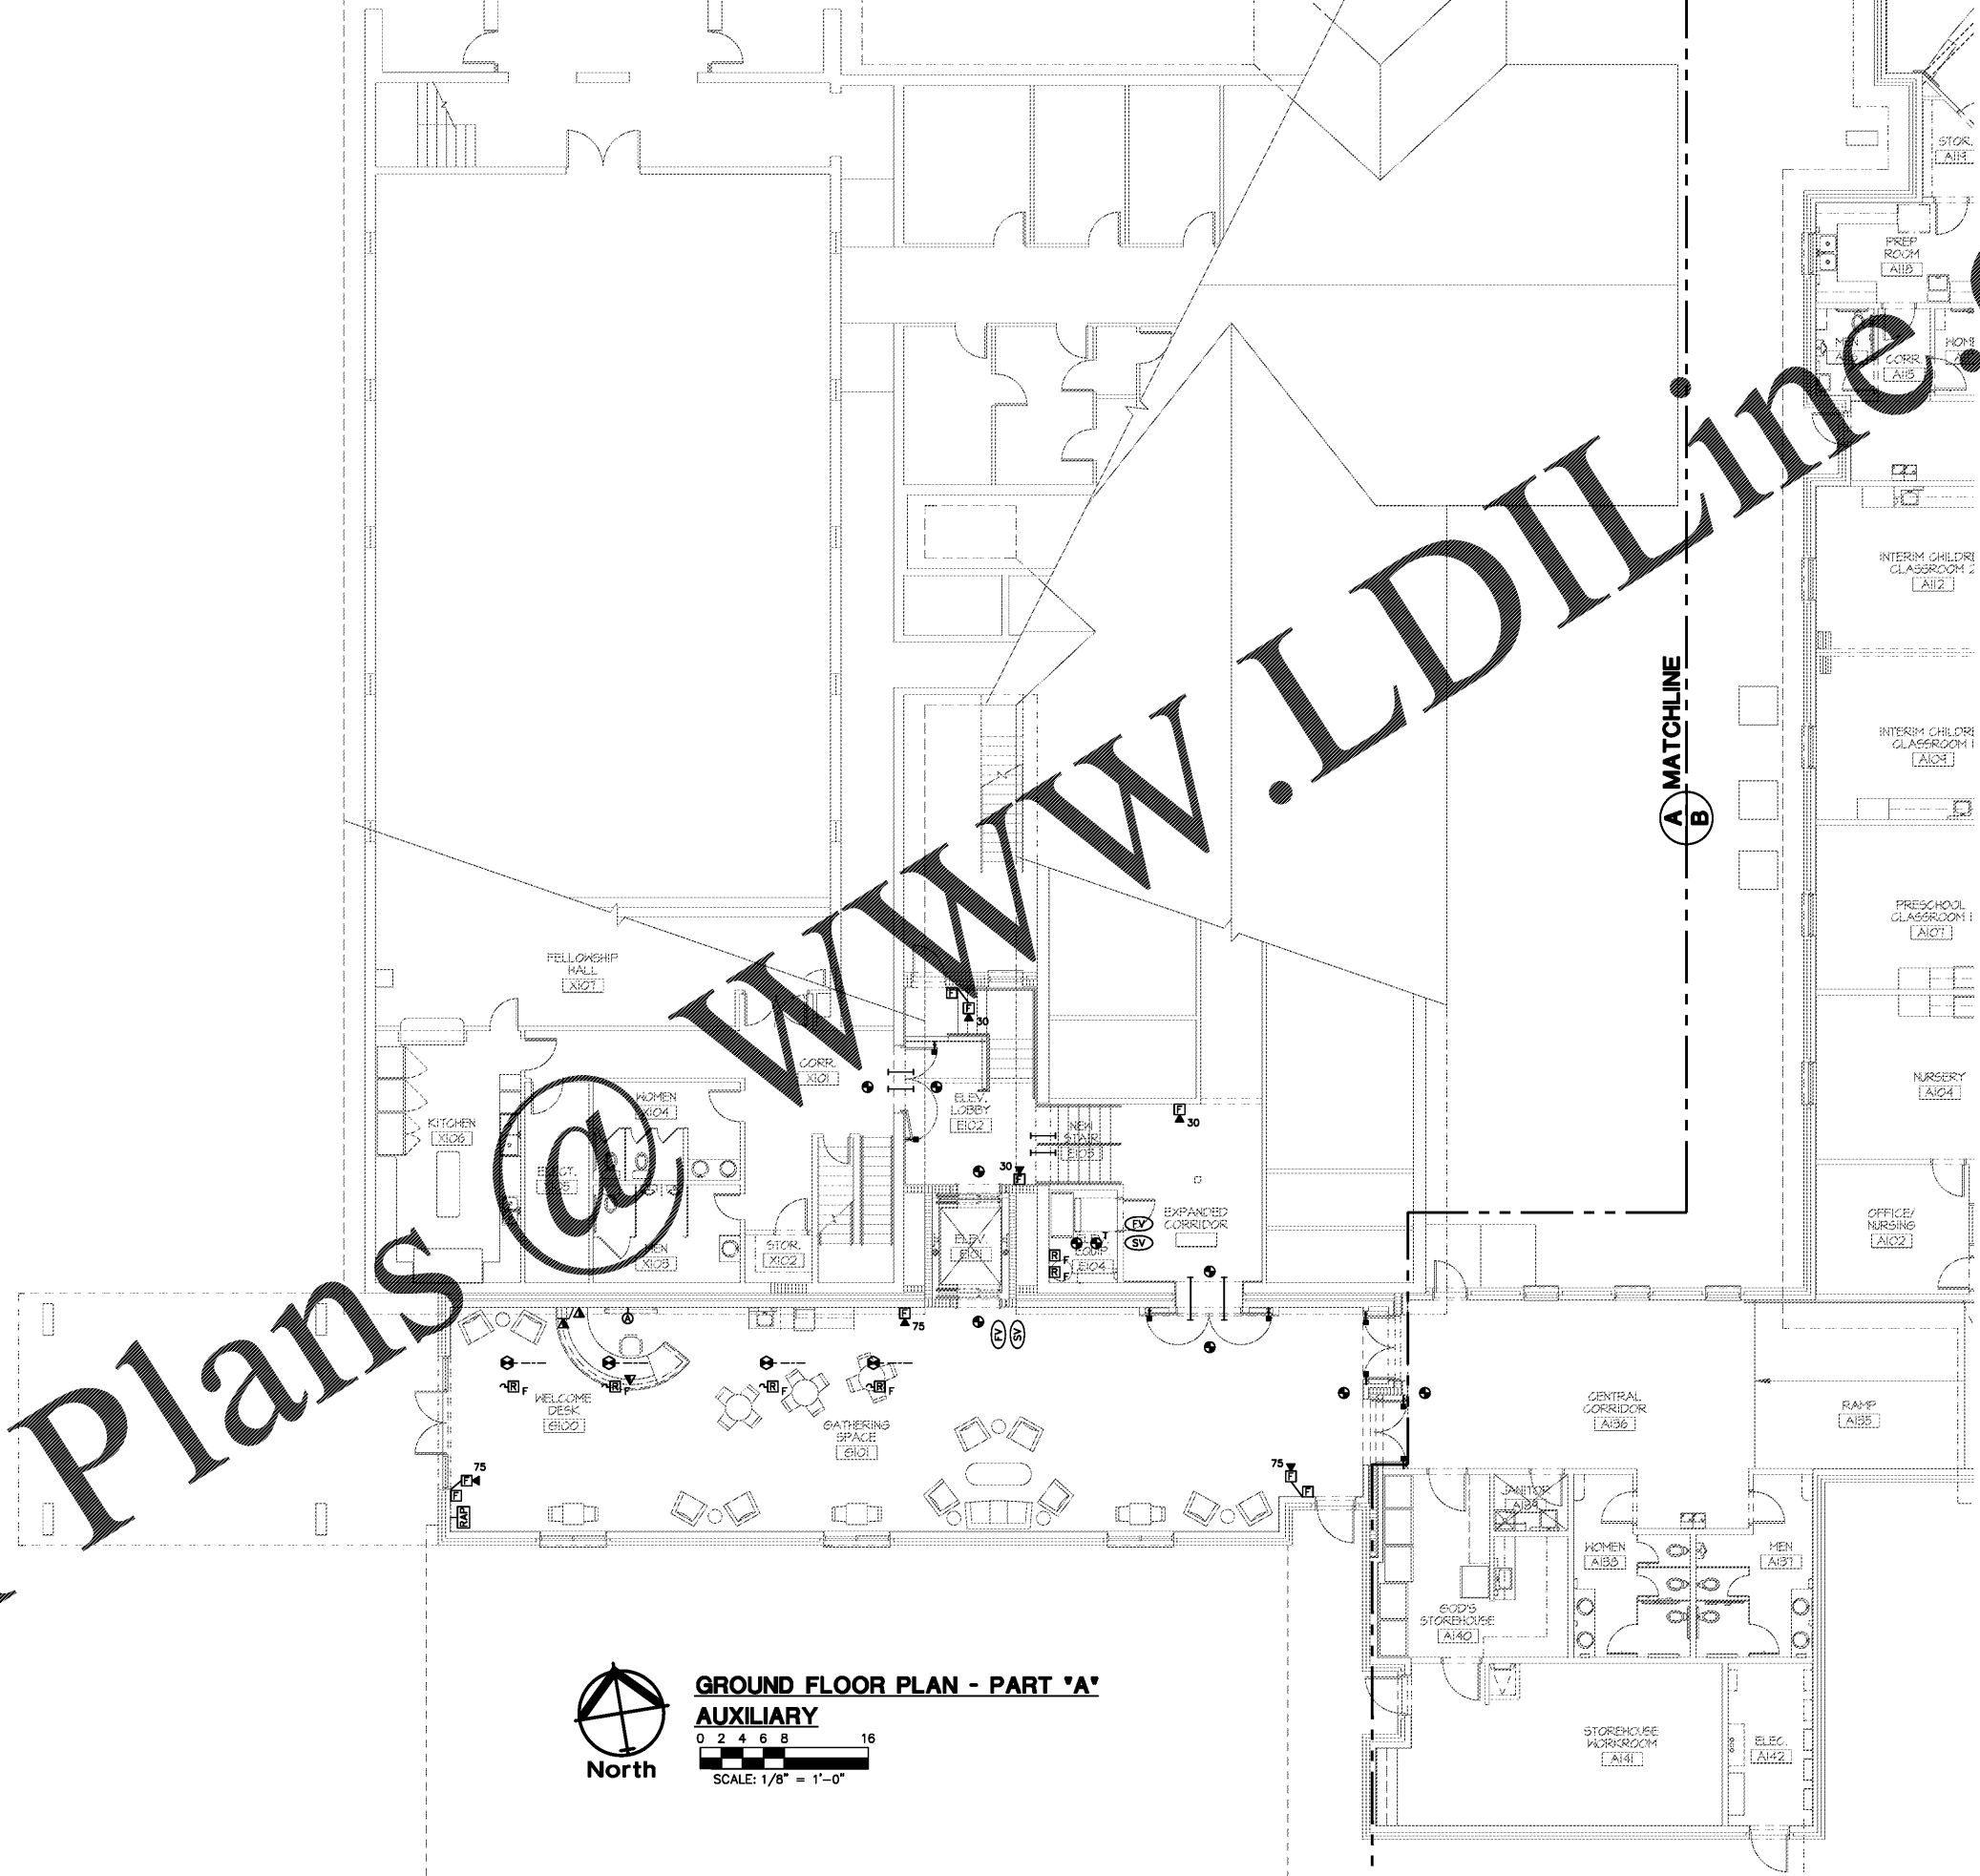

GROUND FLOOR PLAN - PART "A"
AUXILIARY
 0 2 4 6 8 16
 SCALE: 1/8" = 1'-0"

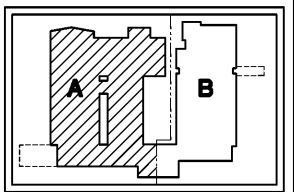

KEY PLAN

SET
 Staub Engineering Inc.
 2524 Valleydale Road,
 Birmingham, Alabama 35244
 P: 205.981-8100 F: 205.981-8597
 Email: staub@seta.com



Corley Timothy Sweeney McCormac
 C T S M A R C H I T E C T S I N C
 THREE RIVERCHASE OFFICE PLAZA / SUITE 124 / HOOPER, ALABAMA 35244
 T 205.443.3720 F 205.443.3790 W csmarchitects.com

GROUND FLOOR PLAN
PART "A"
AUXILIARY

08-30-17
 ALABAMA
 1904

FIRST BAPTIST CHURCH
CHILDREN'S ADDITION
 HAYDEN,

REVISED:
E320A