


DATE PLOTTED: SEPTEMBER 21, 2017 PLOTTED BY: STEVE AT 11:50
© COPYRIGHT LAWRENCE L. CORLEY, THESE DRAWINGS / FILES, AS INSTRUMENTS OF SERVICE, ARE, AND SHALL REMAIN THE SOLE PROPERTY OF THE ARCHITECT. THEY ARE NOT TO BE REPRODUCED IN ANY FORM WITHOUT WRITTEN CONSENT OF THE ARCHITECT.


V:\708B21A.DWG,09-21-17 AT 11:50 - STEVE
SHEET SIZE: 24.0x36.0

V:\708B21A.DWG,09-21-17 AT 11:50 - STEVE
SHEET SIZE: 24.0x36.0

Order Plans

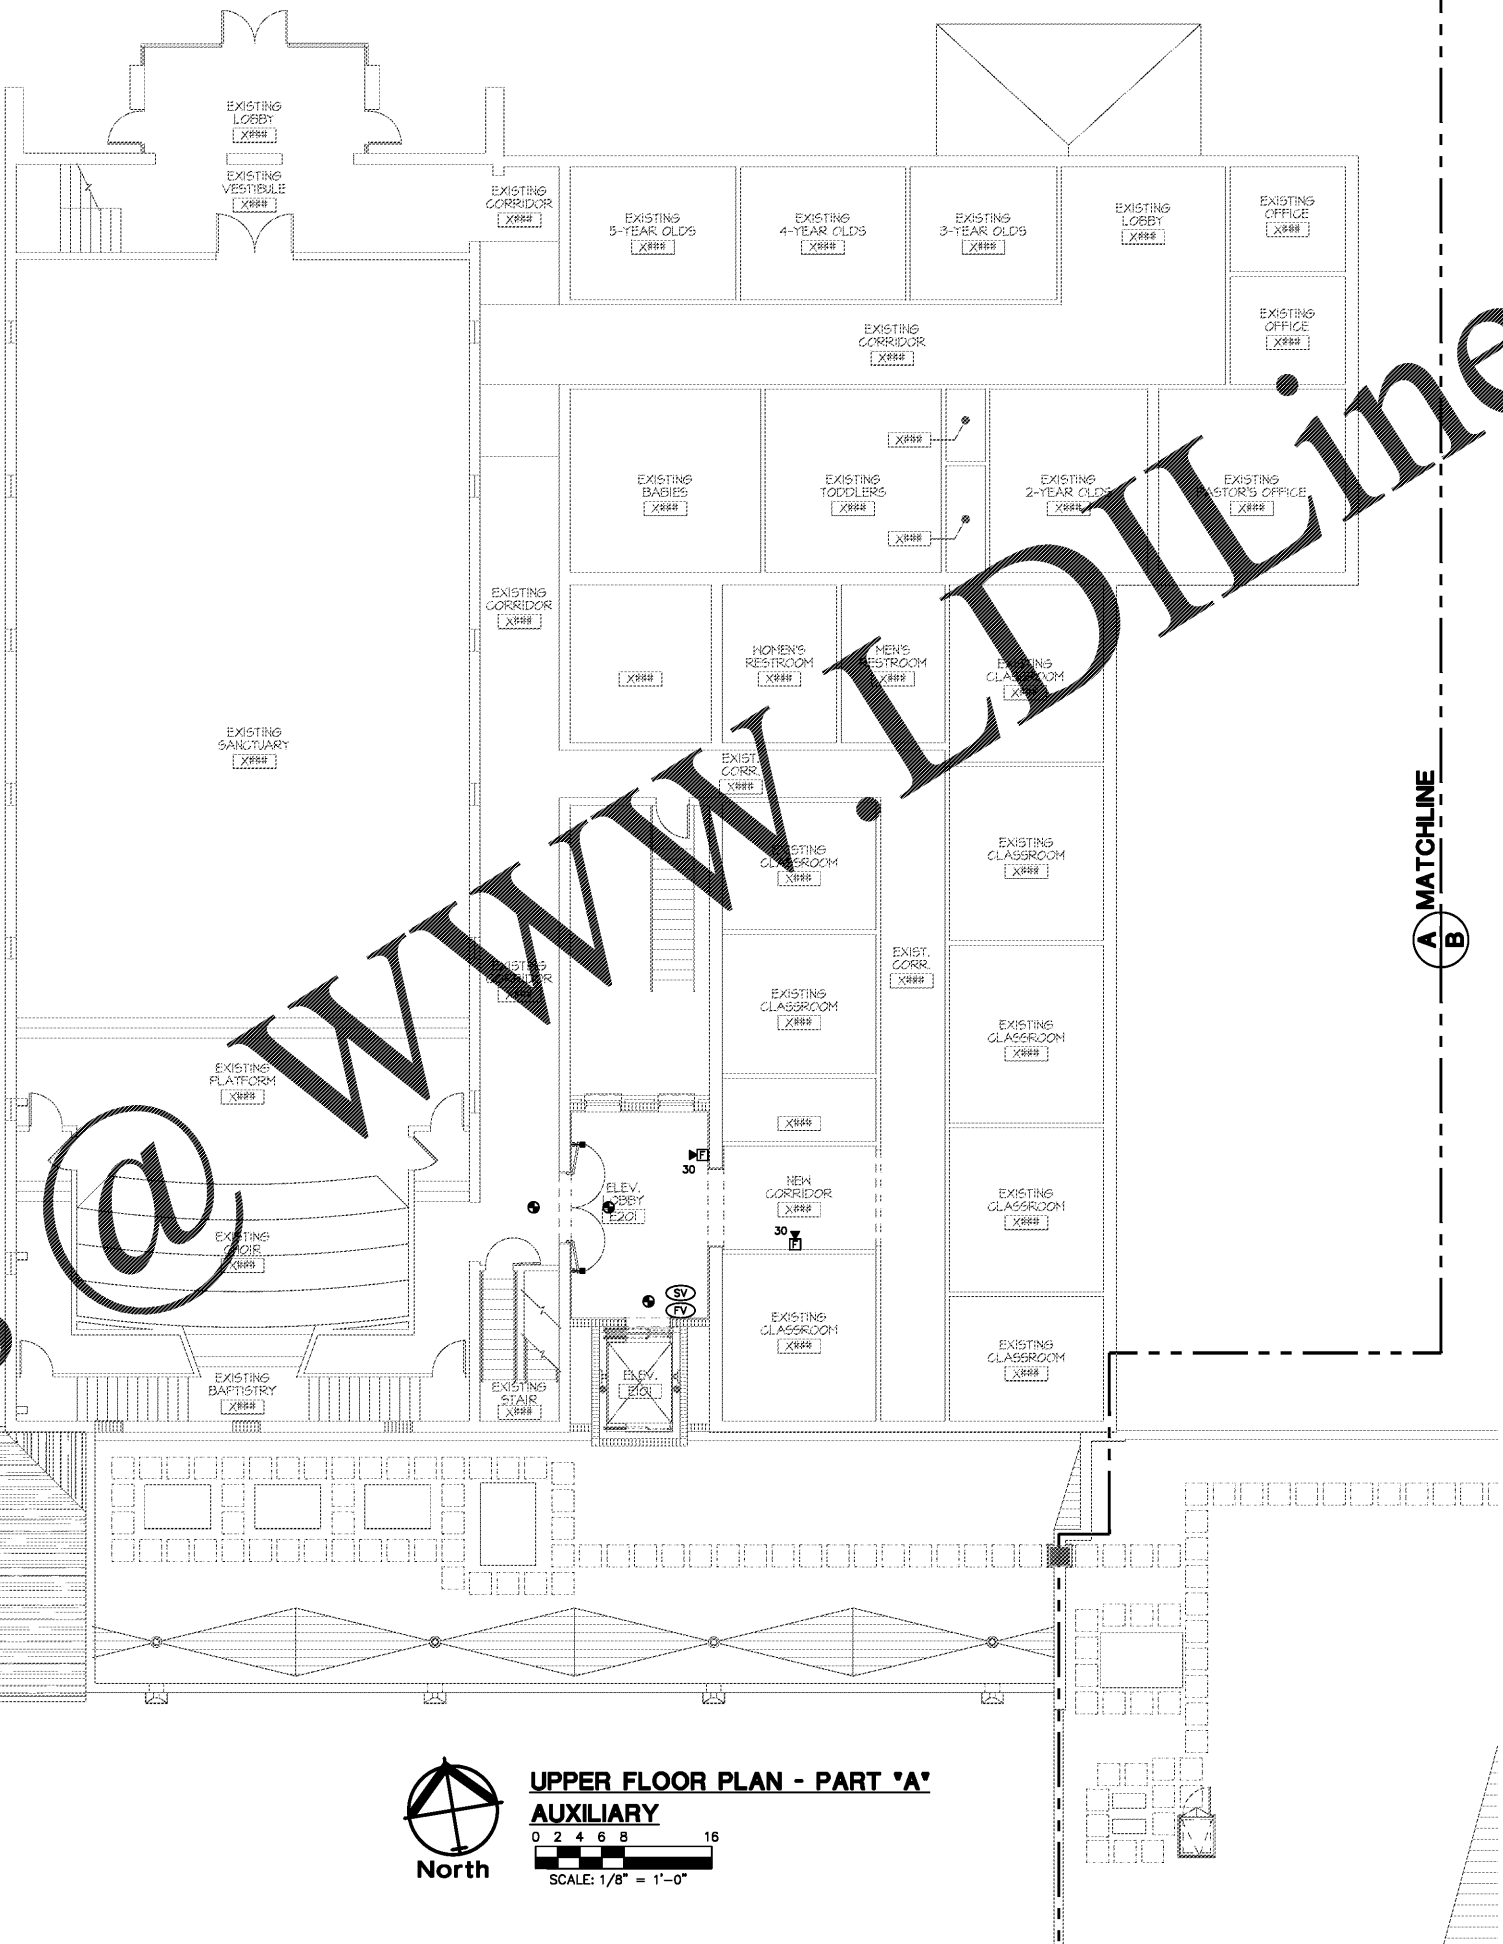

UPPER FLOOR PLAN - PART 'A'
AUXILIARY
0 2 4 6 8 16
SCALE: 1/8" = 1'-0"

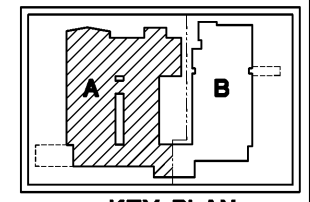

KEY PLAN

SET
Staub Engineering Inc.
2524 Valleydale Road,
Birmingham, Alabama 35244
Ph: 205.981-8100 Fax: 205.981-8597
Email: staub@staubeng.com



Corley Timothy Sweeney McCormac
C T S M A R C H I T E C T S I N C
THREE RIVERCHASE OFFICE PLAZA / SUITE 124 / HOOPER, ALABAMA 35244
T 205.443.3720 W cbsmarchitects.com

UPPER FLOOR PLAN
PART 'A'
AUXILIARY

08-30-17
ALABAMA
1904

FIRST BAPTIST CHURCH
CHILDREN'S ADDITION
HAYDEN,

REVISED:
E321A