



2 FRONT ELEVATION (EAST)
A2.1 SCALE: 1/4"=1'-0"

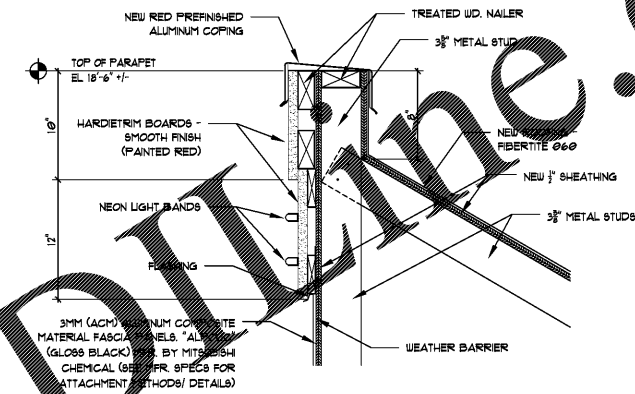

3 CORNICE DETAIL
A2.1 SCALE: 1/4"=1'-0"

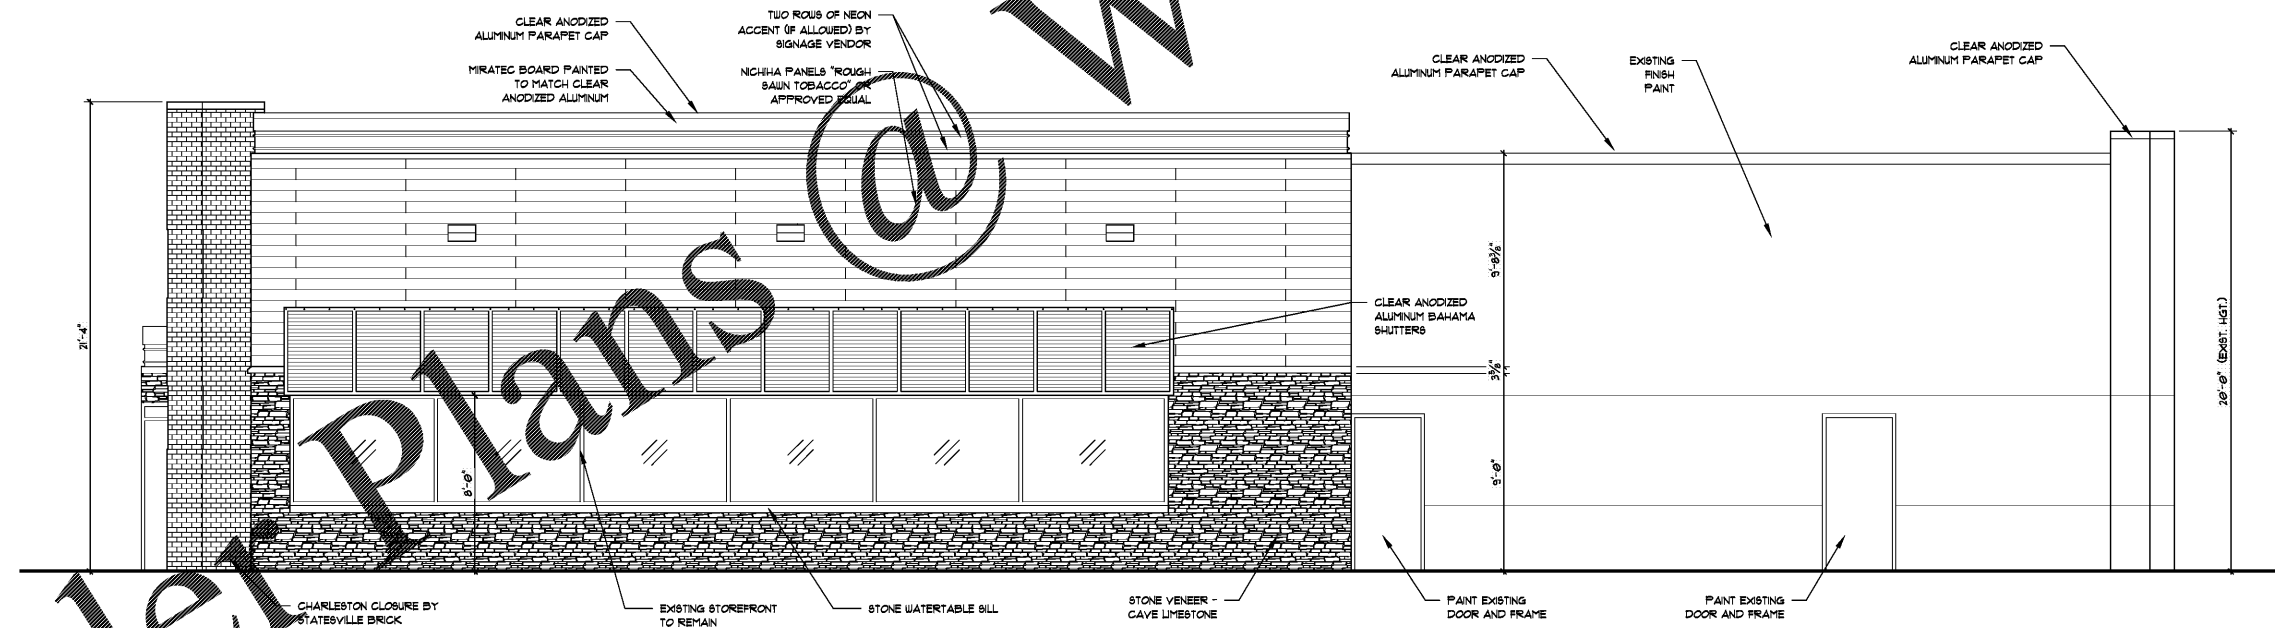

2 SIDE ELEVATION (SOUTH)
A2.1 SCALE: 1/4"=1'-0"

NO.	DATE	DESCRIPTION

ELEVATIONS