


1 REAR ELEVATION (WEST)
A2.2 SCALE: 1/4"=1'-0"

3 BAHAMA SHUTTER DETAIL
A2.2 SCALE: 1/4"=1'-0"

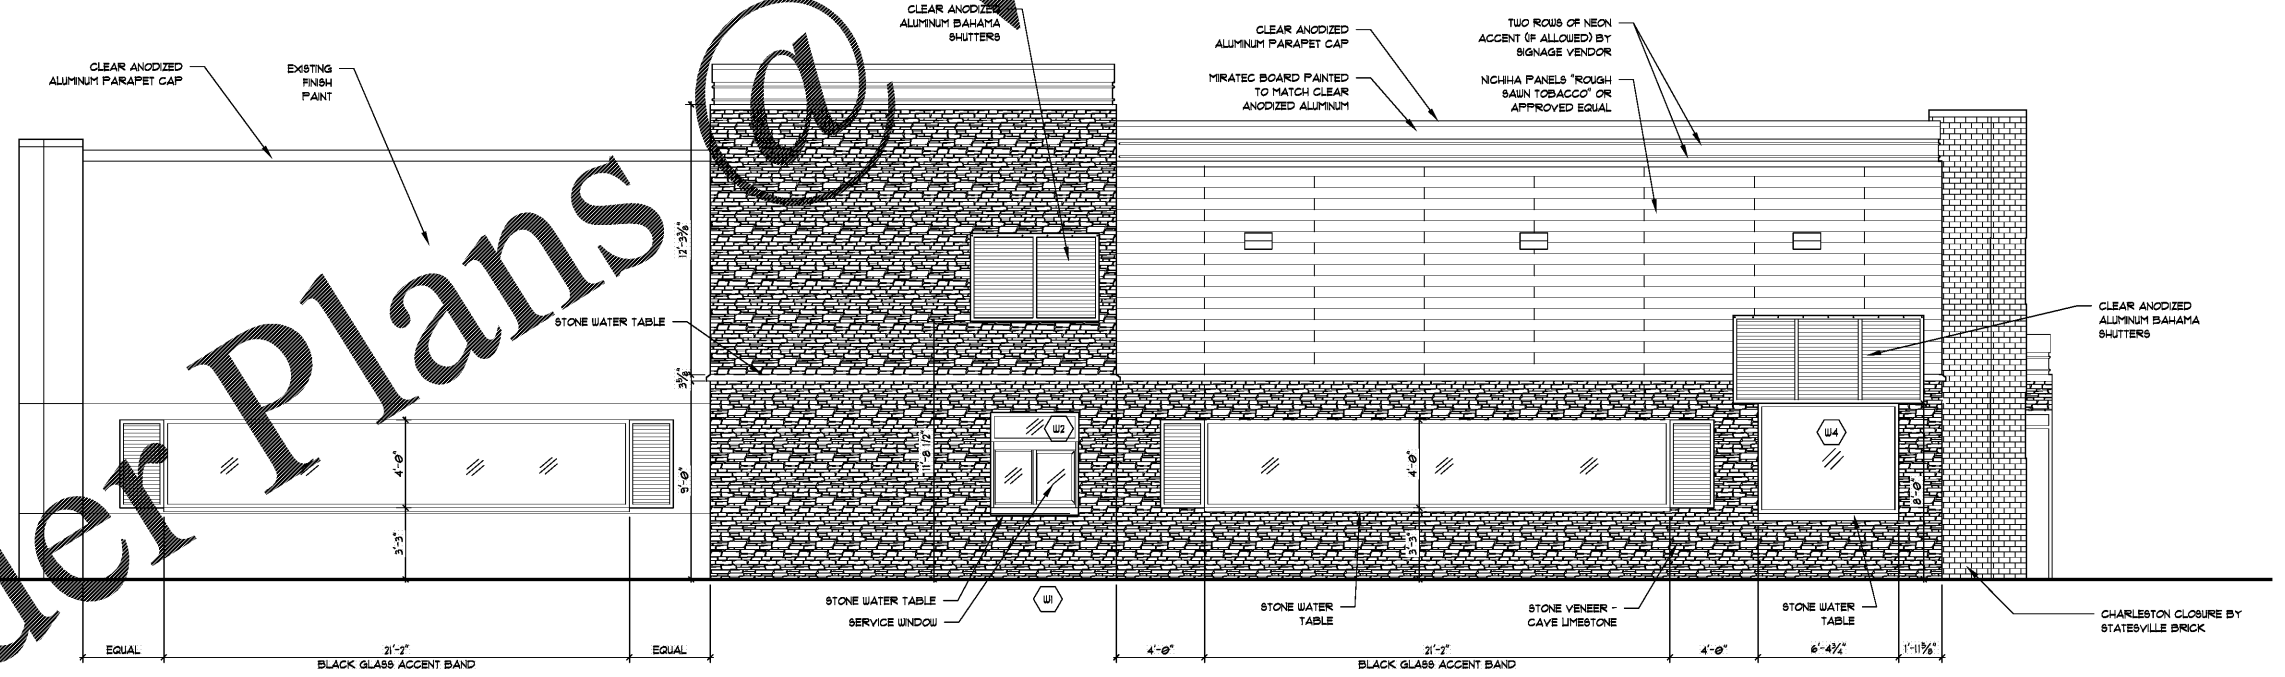

2 SIDE ELEVATION (NORTH)
A2.2 SCALE: 1/4"=1'-0"

LINSEY ARCHITECTURE
S. Elm Street, Suite 300
Greensboro, NC 27401
p. 336.617.4402
f. 336.617.4434
www.linseyarchitecture.com



COOK OUT
155 Tom Hill Sr. Blvd
Macon GA 31210

NO.	DATE	DESCRIPTION

ELEVATIONS

DATE 09-01-2011
DRAWN BY XXX
CHECK BY RML
JOB NO. 17-061-000
SHEET

A2.2