


ALL GEOMETRIC PARAMETERS AND DIMENSIONS ARE SHOWN UNLESS OTHERWISE SPECIFIED. ALL DIMENSIONS ARE TO FACE UNLESS OTHERWISE SPECIFIED.

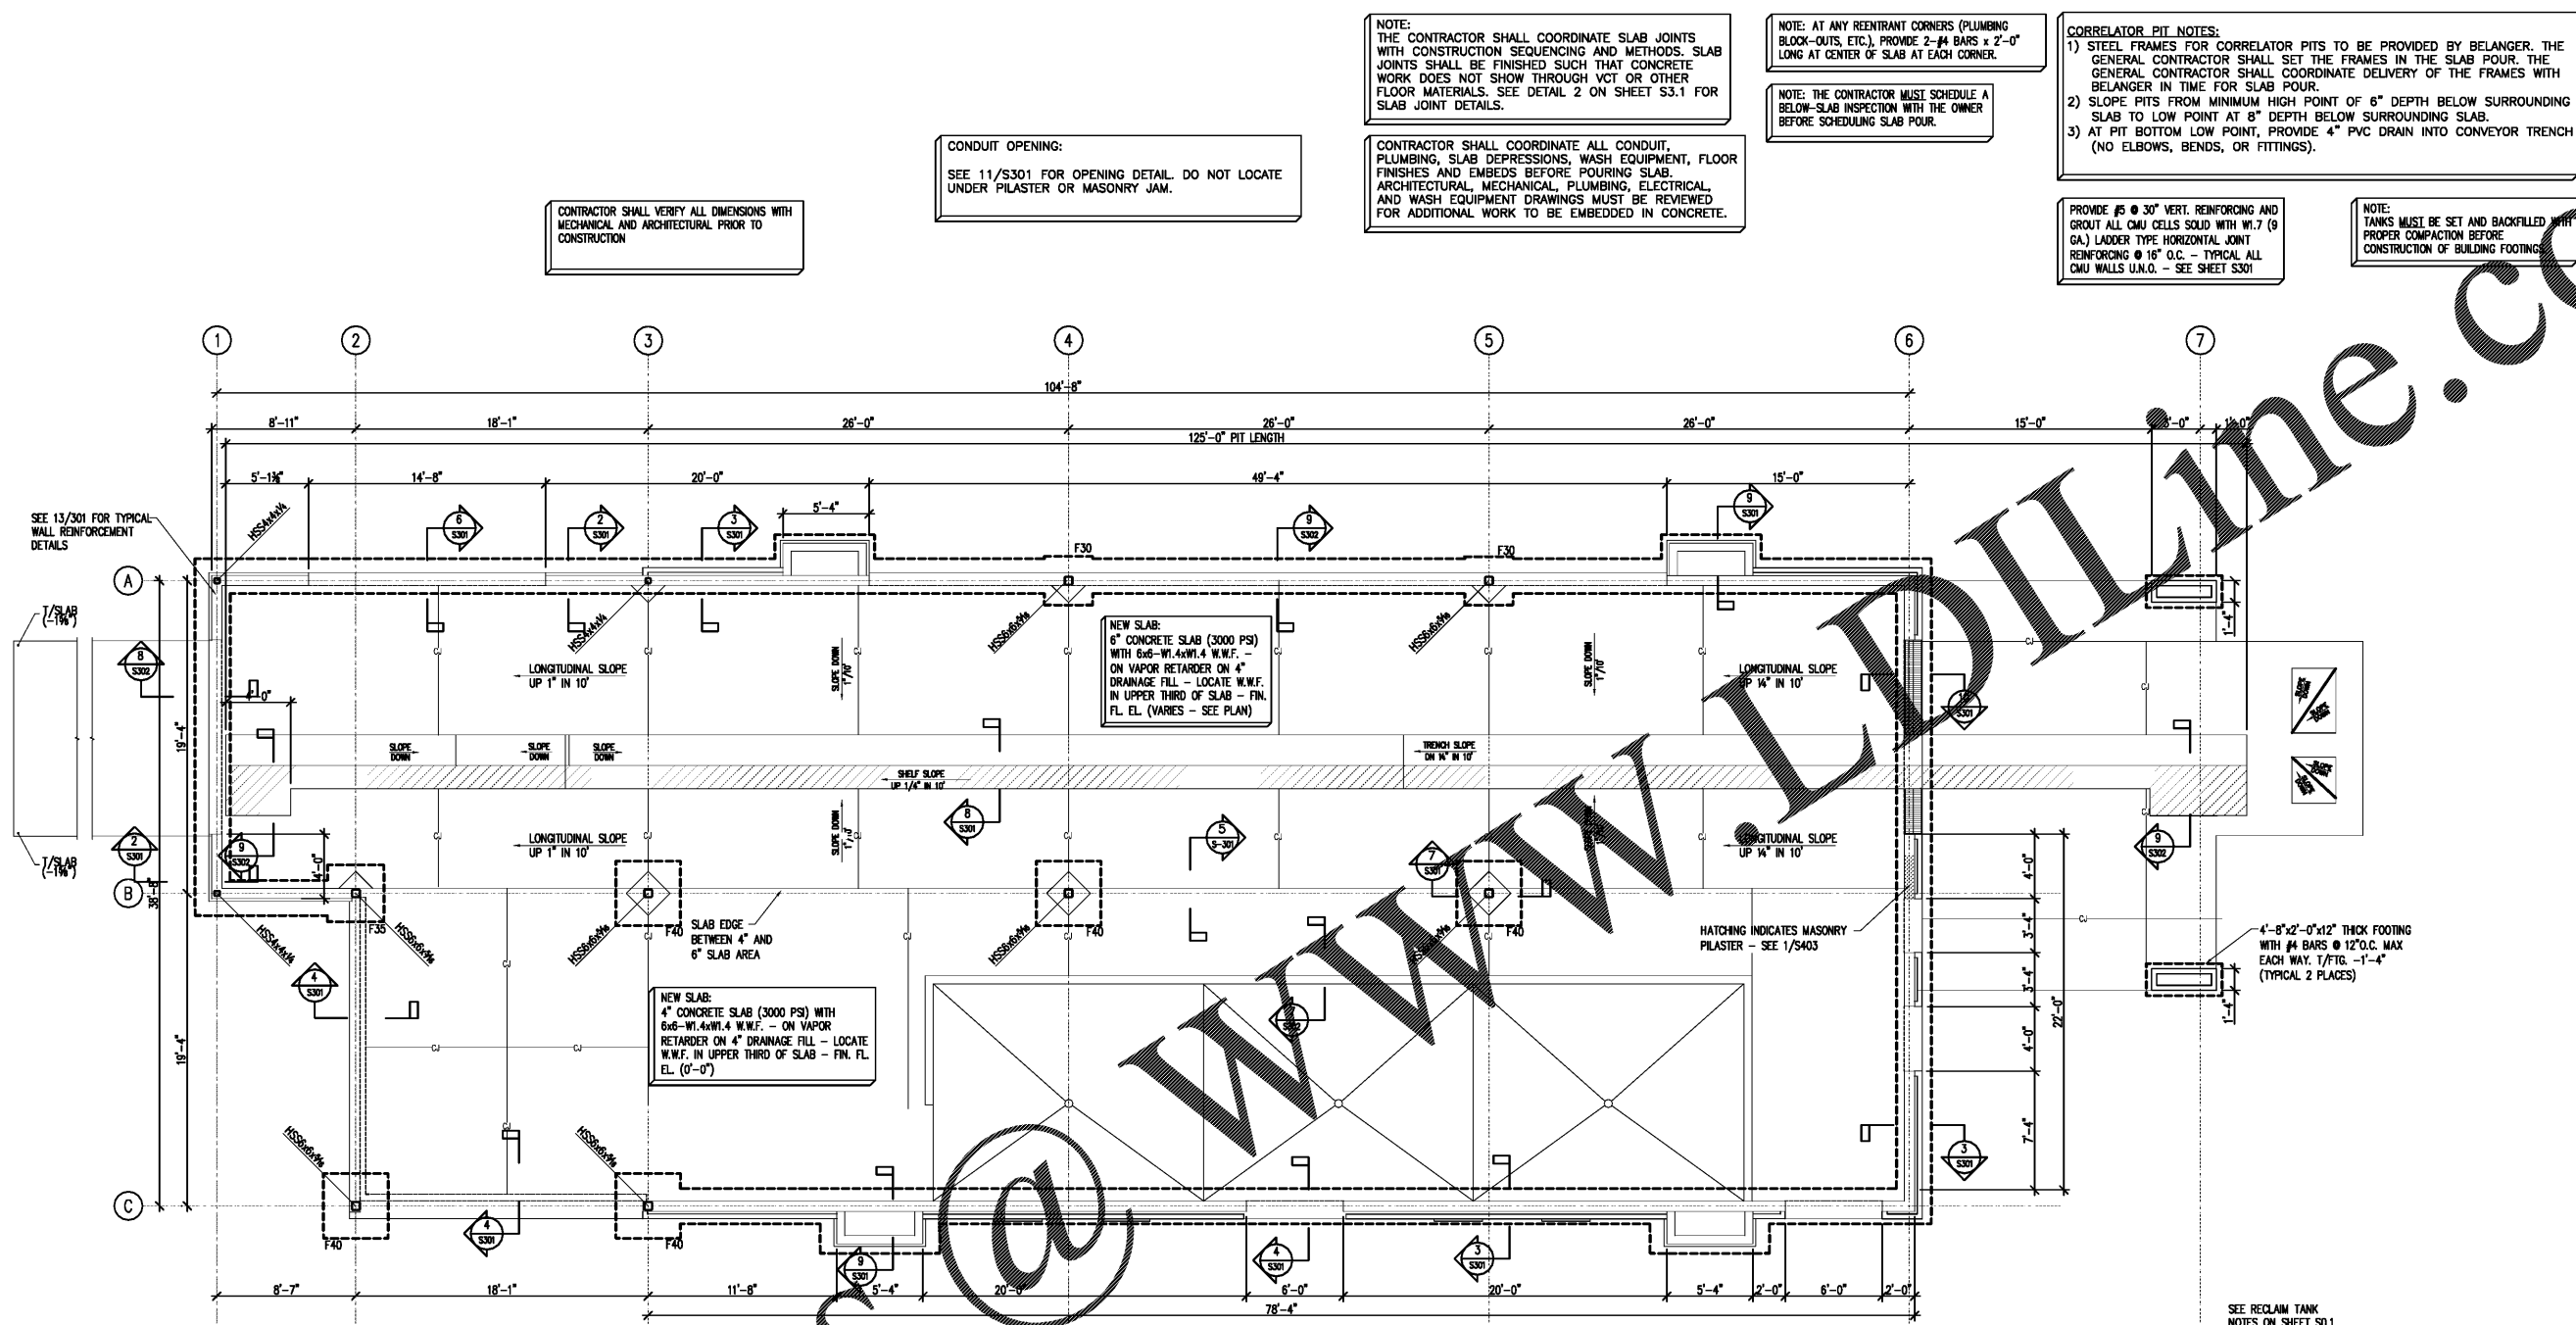


1 FOUNDATION AND FLOOR SLAB PLAN
SCALE: 3/16" = 1'-0"
NOTES:
1. TOP OF EXTERIOR FOOTING (-1'-4")
2. TOP OF INTERIOR FOOTING (-1'-0")
3. SEE SHEET S-001 FOR GENERAL NOTES.

FOOTING SCHEDULE (2000 PSF)

MARK	SIZE	THICK	REINFORCING
F30	3'-0"x3'-0"	1'-0"	4 #4 x 2'-6" EACH WAY
F35	3'-6"x3'-6"	1'-0"	4 #4 x 3'-0" EACH WAY
F40	4'-0"x4'-0"	1'-0"	6 #4 x 3'-6" EACH WAY
F45	4'-6"x4'-6"	1'-0"	7 #4 x 4'-0" EACH WAY
F60	6'-0"x6'-0"	1'-0"	7 #5 x 5'-6" EACH WAY

SOILS LABORATORY SHALL VERIFY SOIL BEARING PRESSURE AT BOTTOM OF EACH FOOTING PRIOR TO PLACING CONCRETE. STRUCTURAL FILL SUPPORTING SLAB OR FOOTINGS SHALL BE PLACED IN MAXIMUM 8" LIFTS, WITH EACH 8" LIFT TESTED BY LABORATORY FOR COMPACTION LISTED IN GENERAL NOTES.

2 FOOTING SCHEDULE
S101 NOT TO SCALE

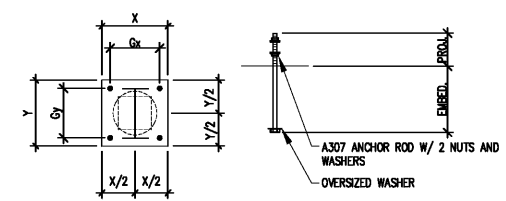


2 COLUMN BASE PLATE SCHEDULE
S101 NOT TO SCALE

COLUMN	BASE PLATE		GAGE		ANCHOR ROD		
	THICK.	X	Y	Gx	Gy	DIA.	PROJ.
HSS6x6x1/4	3/4"	12"	12"	9"	9"	3/4"	5"
HSS4x4x1/4	3/4"	10"	10"	7"	7"	3/4"	5"

Order Plans

Project
Sam's Mart
E. Independence Blvd.
Indian Trail, NC 28097

Owner
Sam's Mart
93 Church Place
Suite 200
Matthews, NC 28105

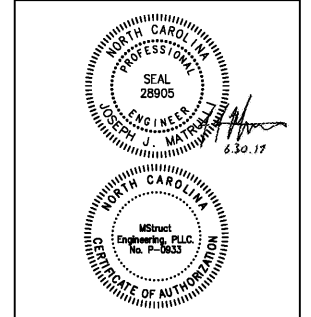

124 Floyd Smith Dr
Suite 375
Charlotte, NC 28262
Tel - 704 - 688-7500

7301 Rivers Avenue
Suite 188
North Charleston, SC 29406
Tel - 843 - 531-6848

www.R4architecture.com

Revision Date

Drawn By PJW
Checked By JJM
Issue Date 6-30-17
Project No 160345

Sheet Title
FOUNDATION PLAN

Sheet Number
S101

