
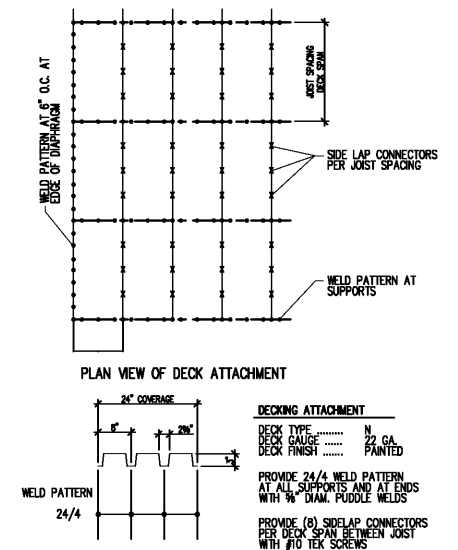
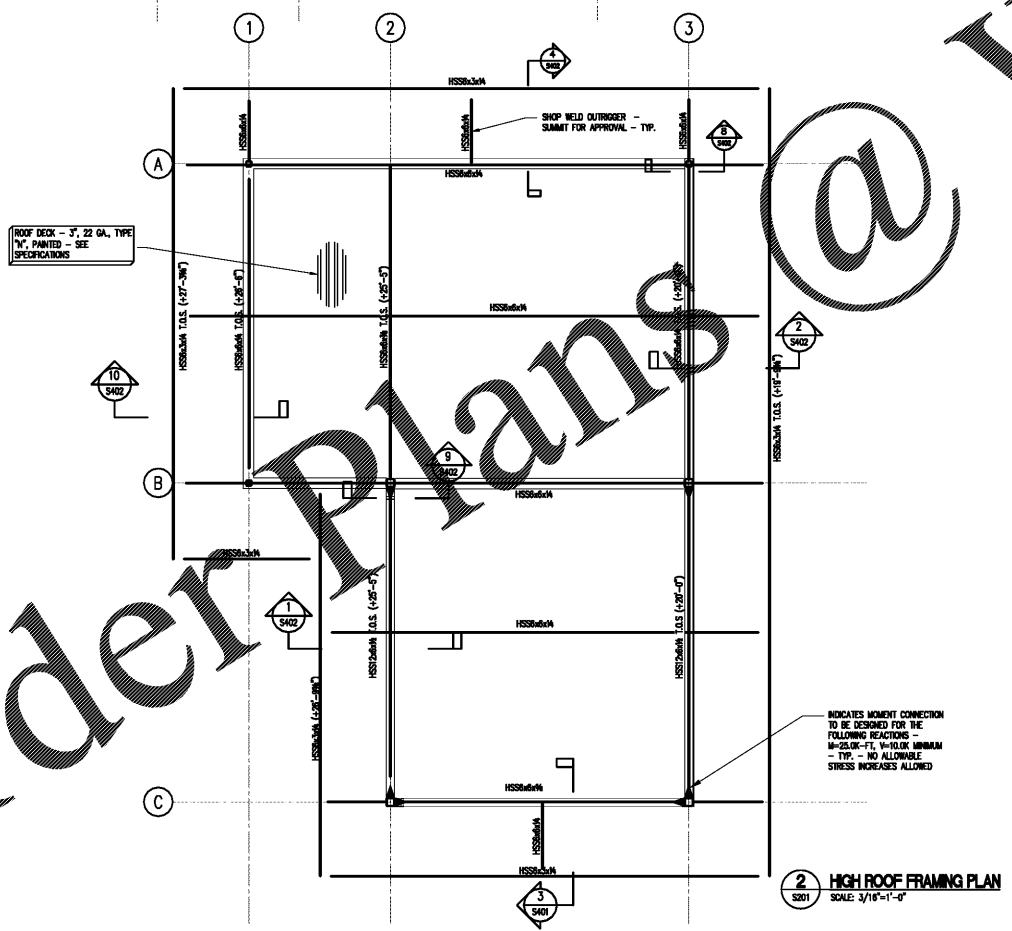



ALL ELECTRICAL AND MECHANICAL WORK IS TO BE PROVIDED BY THE TRADE CONTRACTORS. THE CONTRACTOR SHALL BE RESPONSIBLE FOR VERIFYING THE ACCURACY OF ALL DIMENSIONS AND CONDITIONS OF THE WORK. THE CONTRACTOR SHALL BE RESPONSIBLE FOR VERIFYING THE ACCURACY OF ALL DIMENSIONS AND CONDITIONS OF THE WORK.

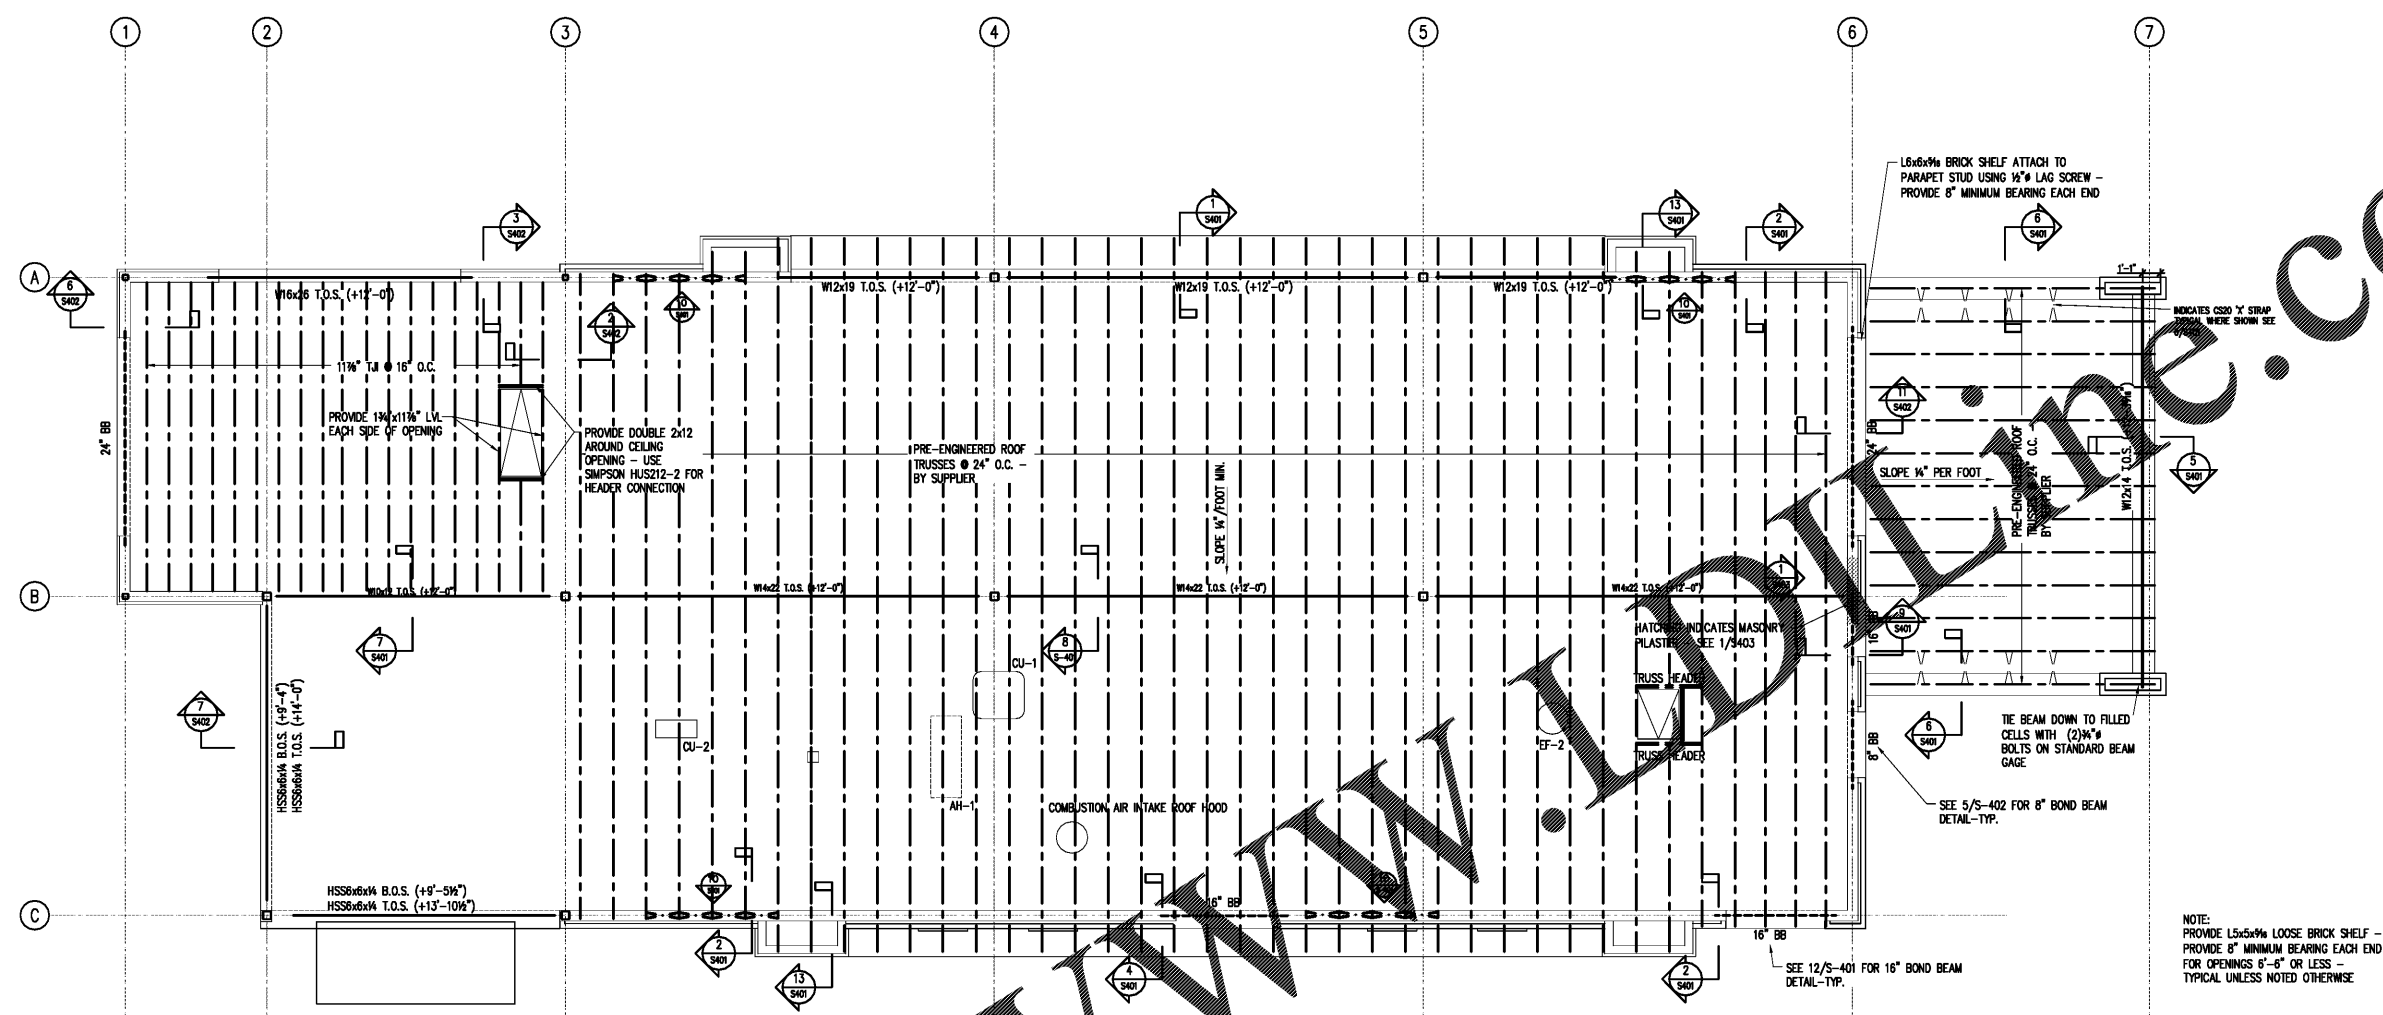

3 ROOF DECK ATTACHMENT
 SCALE: 3/16"=1'-0"

Project
 Sam's Mart
 E. Independence Blvd.
 Indian Trail, NC 28097

Owner
 Sam's Mart
 993 Church Place
 Suite 200
 Matthews, NC 28105

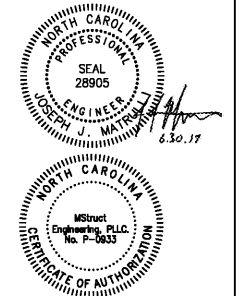

R4 ARCHITECTURE, P.A.

124 Floyd Smith Dr
 Suite 375
 Charlotte, NC 28262
 Tel - 704 - 688-7500

7301 Rivers Avenue
 Suite 188
 North Charleston, SC 29406
 Tel - 843 - 531-6848

www.R4architecture.com

Revision **Date**
 1 Roof Hatch 5.3.16
 2 Roof Beams 9.12.16

Drawn By PJW
Checked By JJM
Issue Date 6-30-17
Project No 160345

Sheet Title
 ROOF FRAMING PLAN
 PLAN

Sheet Number
S201

