


Project
 Sam's Mart
 E. Independence Blvd.
 Indian Trail, NC 28097

Owner
 Sam's Mart
 293 Church Place
 Suite 200
 Matthews, NC 28105

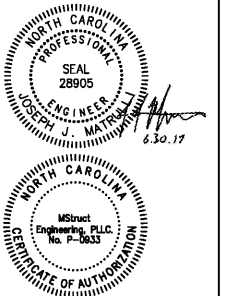

124 Floyd Smith Dr
 Suite 375
 Charlotte, NC 28262
 Tel - 704 - 688-7500

7301 Rivers Avenue
 Suite 188
 North Charleston, SC 29406
 Tel - 843 - 531-6848

www.R4architecture.com

Revision	Date


Drawn By	PJW
Checked By	JJM
Issue Date	6-30-17
Project No	160345

Sheet Title
 FRAMING SECTIONS
 AND DETAILS


Sheet Number
S-501




MStruct
 Structural Engineering Services, PLLC
 Design • Inspection • Testing
 1521 Nossau Blvd.
 Charlotte, NC 28203
 704.507.3099
 www.mstruct.com
 MStruct Job#: 124-16

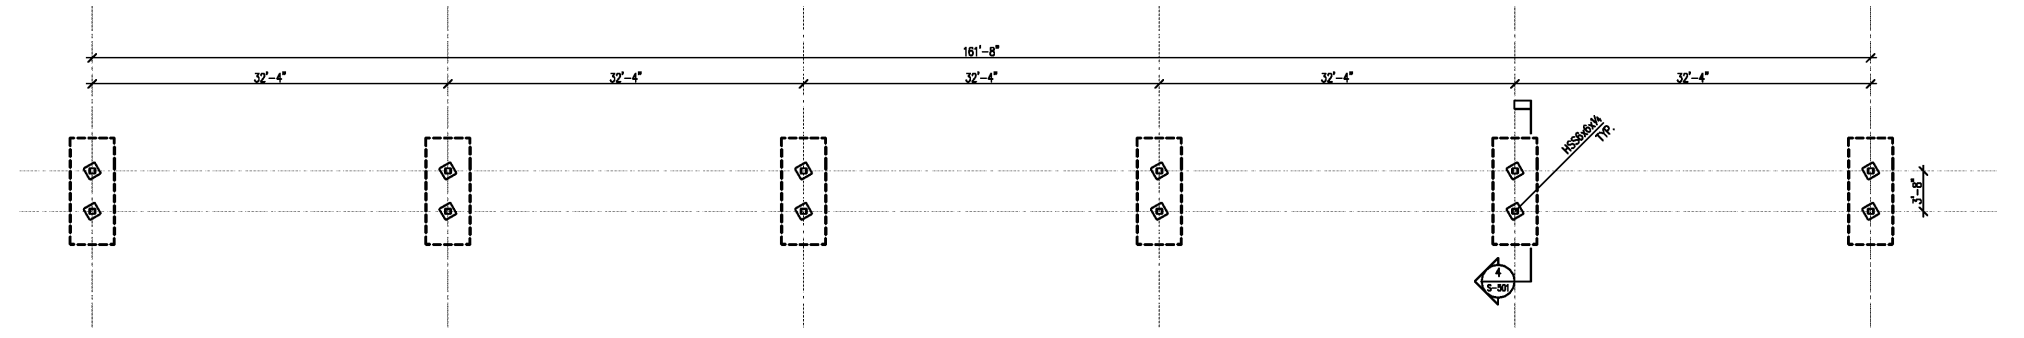

1 FOUNDATION PLAN VACUUM CANOPY
 S-501 SCALE: 1/8"=1'-0"

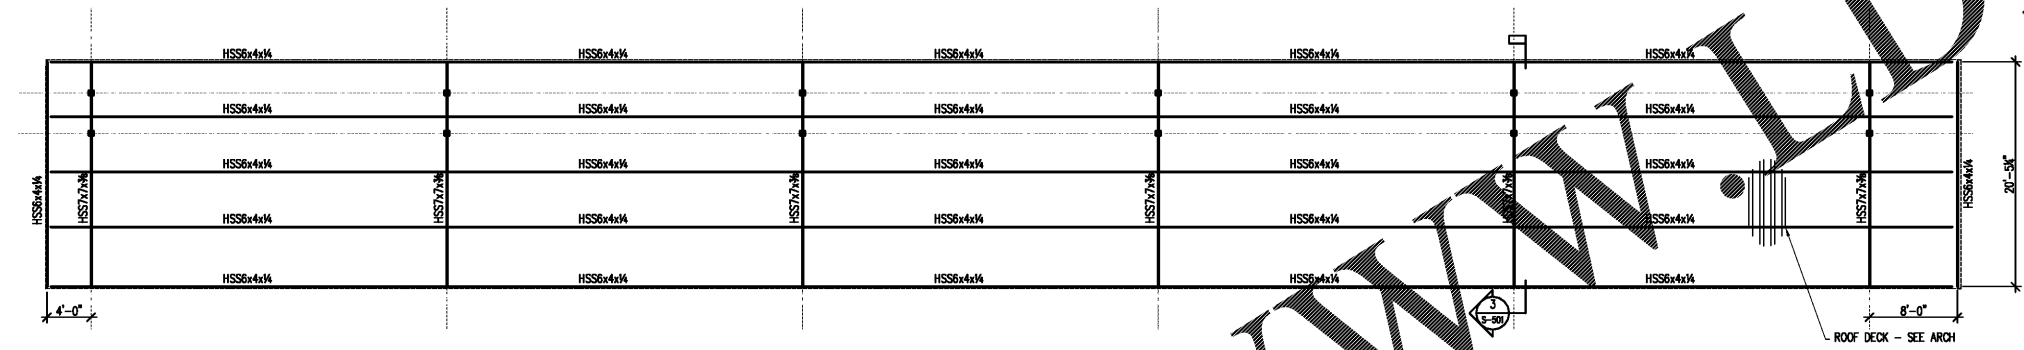


2 FRAMING PLAN VACUUM CANOPY
 S-501 SCALE: 1/8"=1'-0"

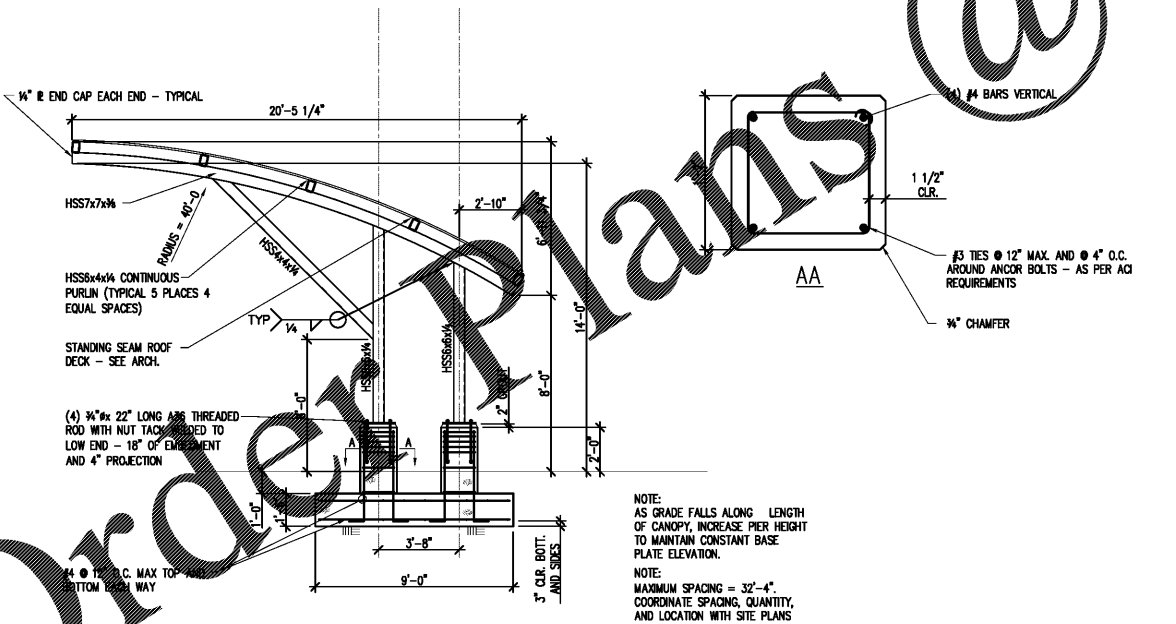

3 VACUUM CANOPY FRAME
 S-501 SCALE: 1/4"=1'-0"

NOTE:
 AS GRADE FALLS ALONG LENGTH OF CANOPY, INCREASE PIER HEIGHT TO MAINTAIN CONSTANT BASE PLATE ELEVATION.
 NOTE:
 MAXIMUM SPACING = 32'-4". COORDINATE SPACING, QUANTITY, AND LOCATION WITH SITE PLANS AND OWNER.
 NOTE:
 PEDESTAL 2'-0" PREFERRED HT. - MIN HT. 12" MAX. HT. 48" - CONTACT SAM'S RT. IF OUTSIDE THESE PARAMETERS.

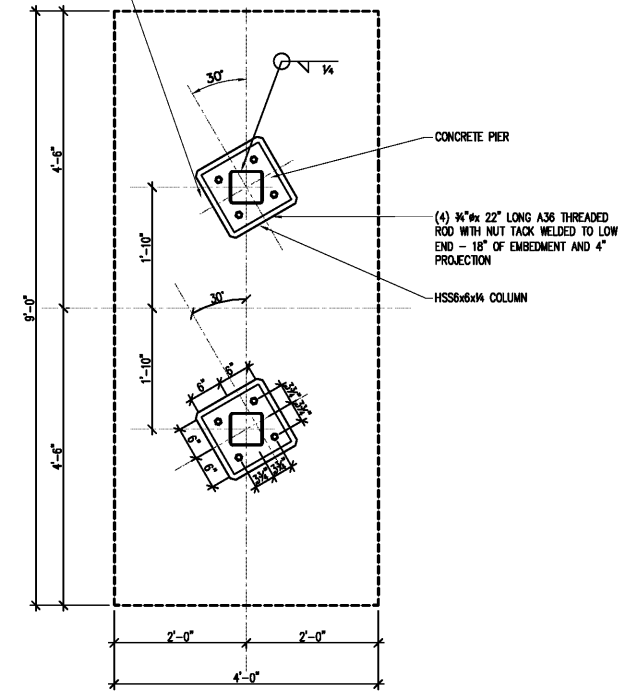

4 VACUUM CANOPY FOUNDATION PLAN
 S-501 SCALE: 3/4"=1'-0"

NOTE:
 MAXIMUM SPACING = 32'-4". COORDINATE SPACING, QUANTITY, AND LOCATION WITH SITE PLANS AND OWNER.

ALL GEOMETRIC PARAMETERS AND DIMENSIONS ARE THE PROPERTY OF R4ARCHITECTURE, P.A. ANY UNAUTHORIZED USE OR REPRODUCTION IS STRICTLY PROHIBITED. CONSULT THE ARCHITECT FOR ANY FURTHER INFORMATION.