



2 Equipment Plan
3/16" = 1'-0"

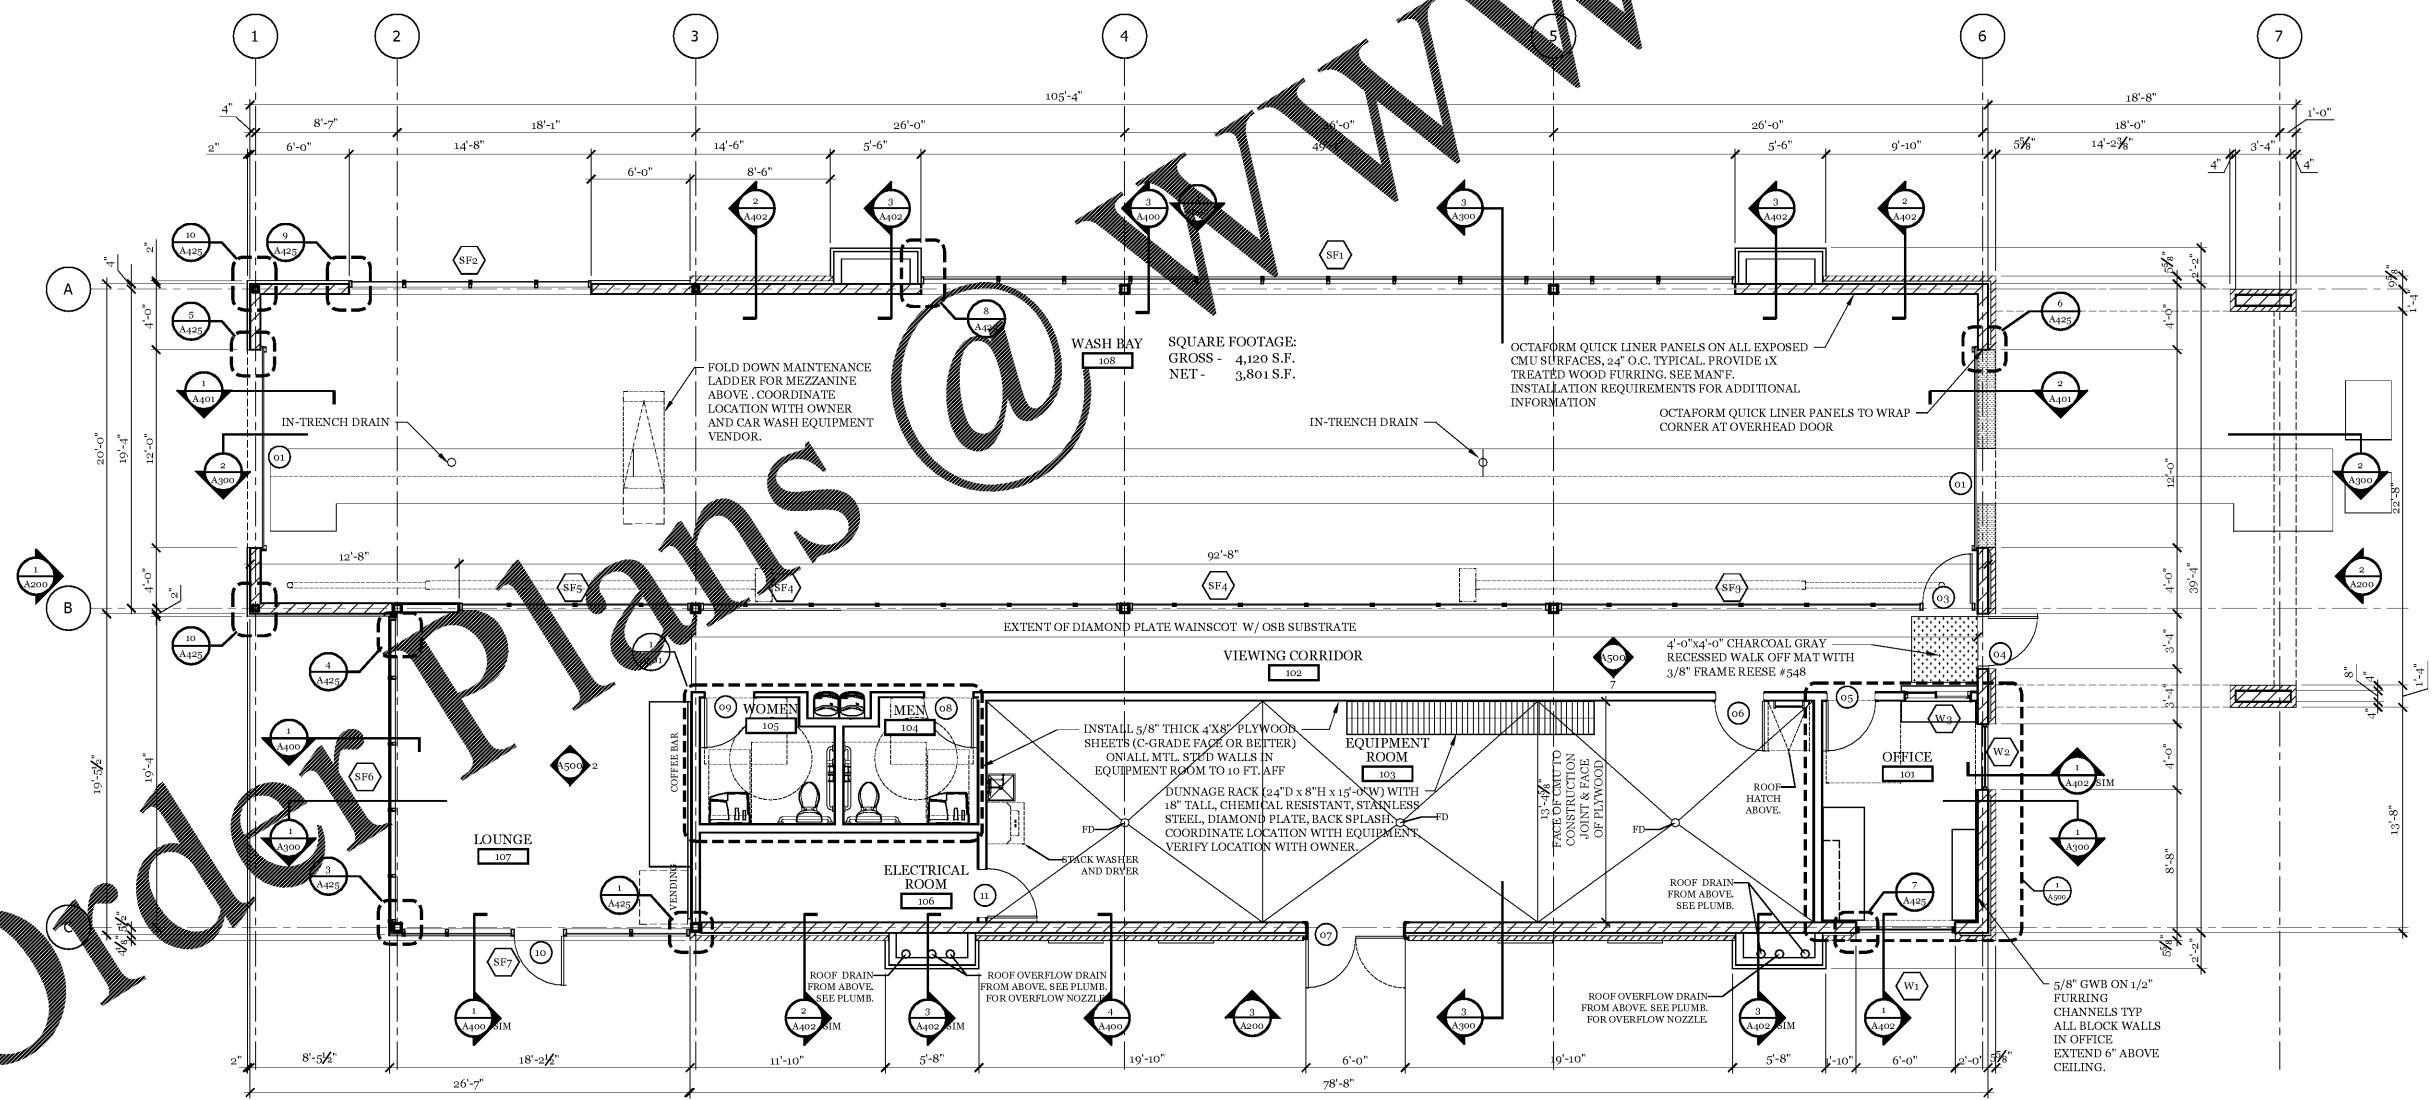

1 Floor Plan
3/16" = 1'-0"

Project
Sam's Mart
E. Independence Blvd.
Indian Trail, NC 28097

Owner
Sam's Mart
793 Couch Place
Suite 200
Matthews, NC 28105

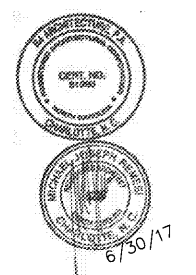

124 Floyd Smith Dr
Suite 375
Charlotte, NC 28262
Tel - 704 - 688-7500

2000 Sam Rittenburg Blvd
Suite 116
Charleston, SC 29407
Tel - 843 - 531-6848

www.R4architecture.com

Revision	Date

Drawn By	TRB
Checked By	MJR
Issue Date	06-30-17
Project No	160345

Sheet Title
FLOOR PLAN &
EQUIPMENT PLAN

Sheet Number
A101