
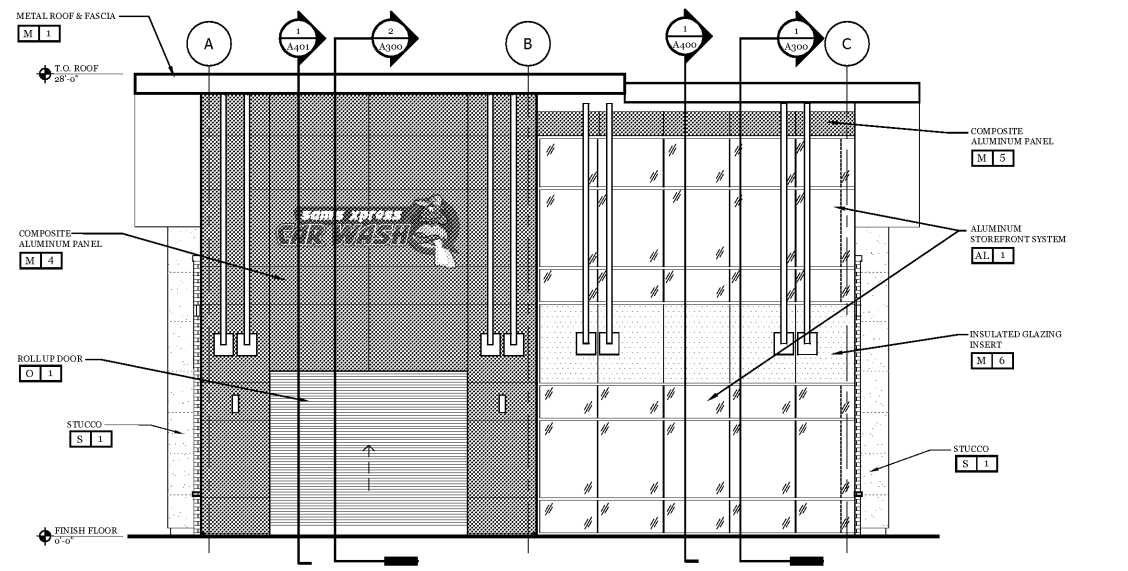


MATERIAL SCHEDULE - EXTERIOR					
KEY	MANUFACTURER	MATERIAL	PRODUCT #	COLOR	NOTES
M 1	CONSTRUCTION METAL PRODUCTS	STANDING SEAM METAL ROOFING	CURVED TEE	REGAL RED	12" PRE-FINISHED, SILICONIZED POLYESTER
M 2	CARLISLE SYNTec SYSTEMS	PARAPET WALL COPING	SECUREDGE 300	DOVE GRAY A09	GALVANIZED, PRE-FINISHED, KYNAR 500, 24 GA
M 3	Not Used				
M 4	CYNERGY SYSTEMS INC.	ALUMINUM PANEL SYSTEM	DRY SEAL	ALPOLIC BYL YELLOW	SEE PANEL DETAIL A451
M 5	CYNERGY SYSTEMS INC.	ALUMINUM PANEL SYSTEM	DRY SEAL	SILVER	SEE PANEL DETAIL A451
M 6	CITADEL	INSULATED GLAZING INSERT	GLAZE GUARD 1000	CUSTOM KYNAR 500 PURPLE	
M 7	CONSTRUCTION METAL PRODUCTS	METAL RIB PANEL	SERIES R PANEL, 24 GA	REGAL RED	12" PRE-FINISHED, SILICONIZED POLYESTER


MATERIAL SCHEDULE - EXTERIOR					
KEY	MANUFACTURER	MATERIAL	PRODUCT #	COLOR	NOTES
AL 1	KAWNEER	ALUM. STOREFRONT SYSTEM	TRIFAB VG451T SS	CLEAR ANODIZED & 1" CLEAR INSUL GLASS	INSTALL CLOSURE PLATES ON BACK OF ALL JAMB PIECES
AL 2	KAWNEER	ALUM. STOREFRONT SYSTEM	TRIFAB VG451T SS	CLEAR ANODIZED & 1" SPANDREL INSUL GLASS	INSTALL CLOSURE PLATES ON BACK OF ALL JAMB PIECES
B 1	TAYLOR CLAY PRODUCTS	FACE BRICK	322 GRAY	DARK GRAY	RUNNING BOND FACE BRICK
B 2	TAYLOR CLAY PRODUCTS	FACE BRICK	320 GRAY	LIGHT GRAY	SOLDIER COURSE & SILL COURSE
O 1	ROLLING SERVICE DOOR	ROLL UP DOOR	WAYNE DALTON MODEL 900	CLEAR ANODIZED	
S 1	SENERGY	STUCCO-PORTLAND CEMENT	PLATINUM CI STUCCO ULTRA	DOVE GREY	

Project
Sam's Mart
 E. Independence Blvd.
 Indian Trail, NC 28097


Owner
 Sam's Mart
 793 Council Place
 Suite 200
 Matthews, NC 28105

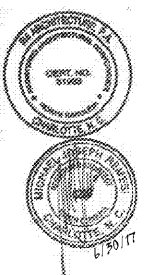


Front Elevation
 3/16" = 1'-0"

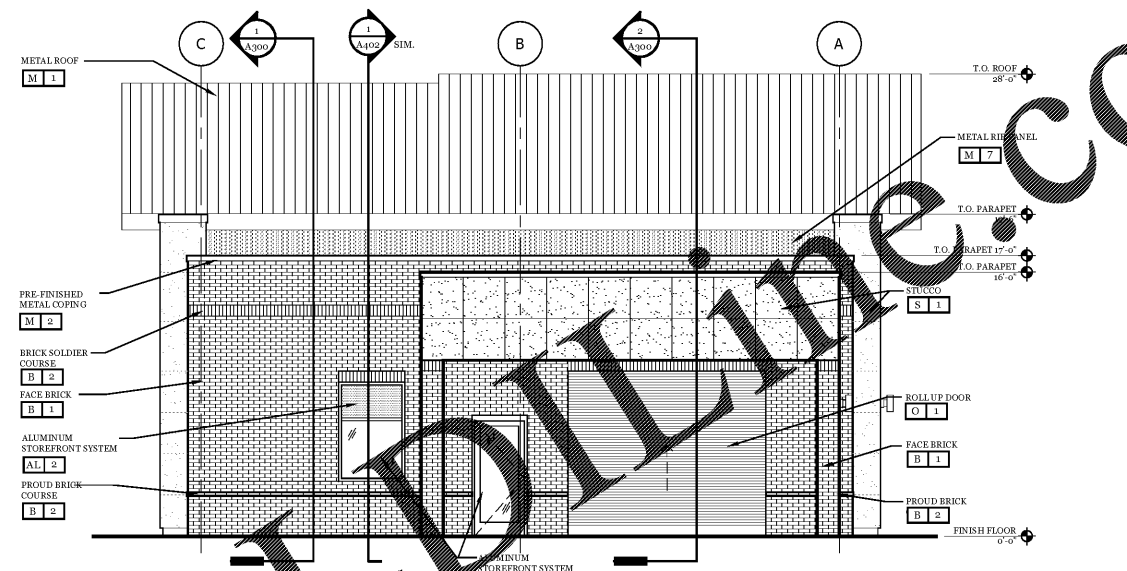

Rear Elevation
 3/16" = 1'-0"

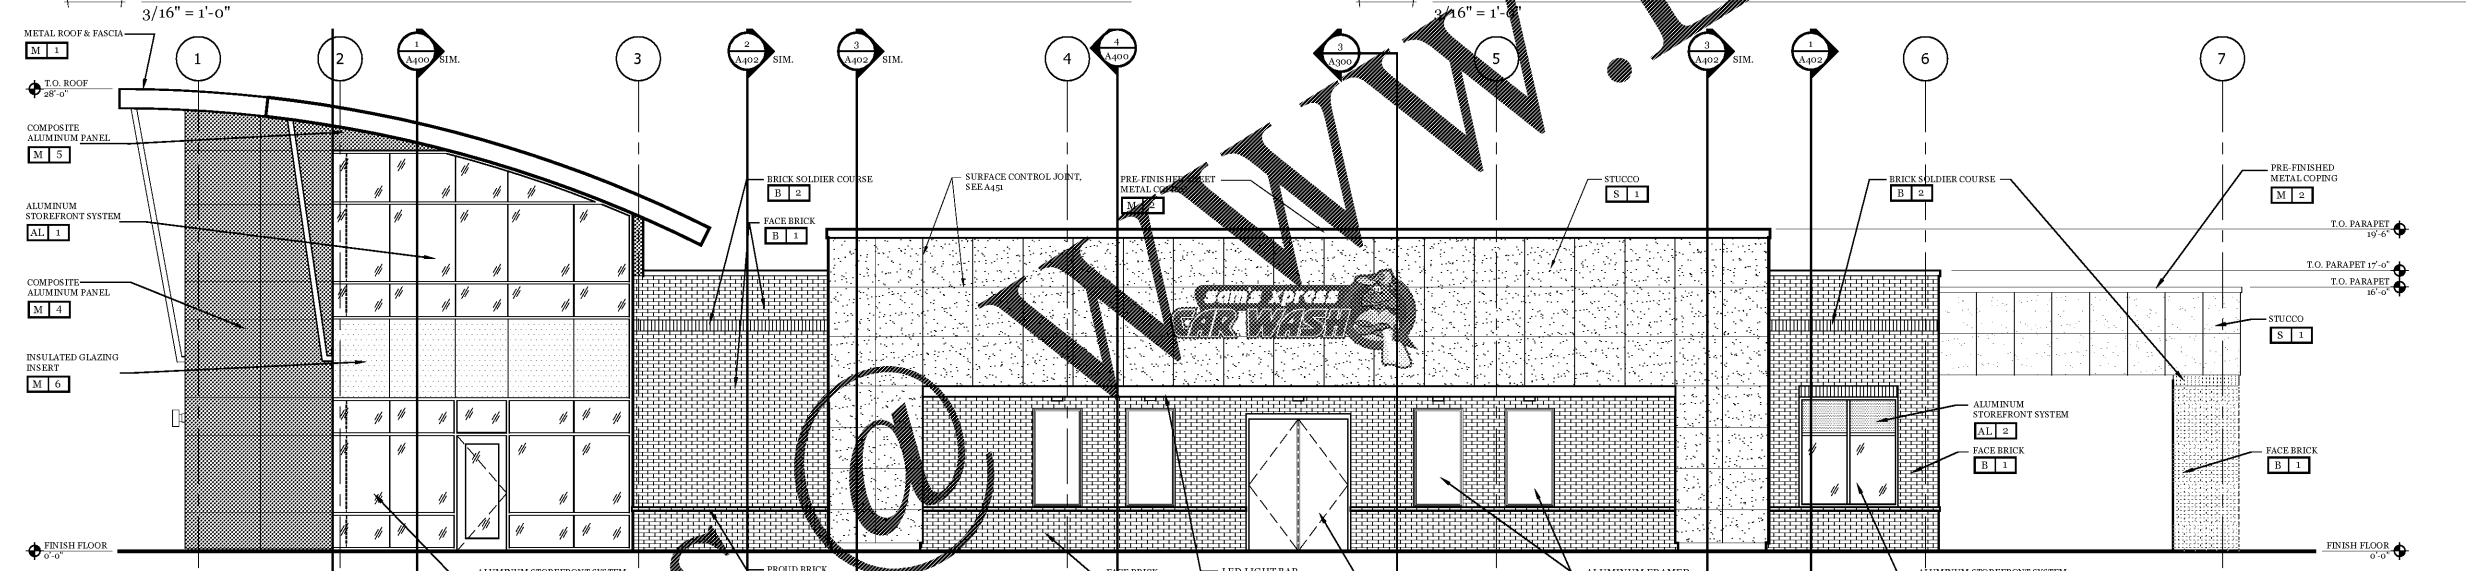


South Elevation
 3/16" = 1'-0"

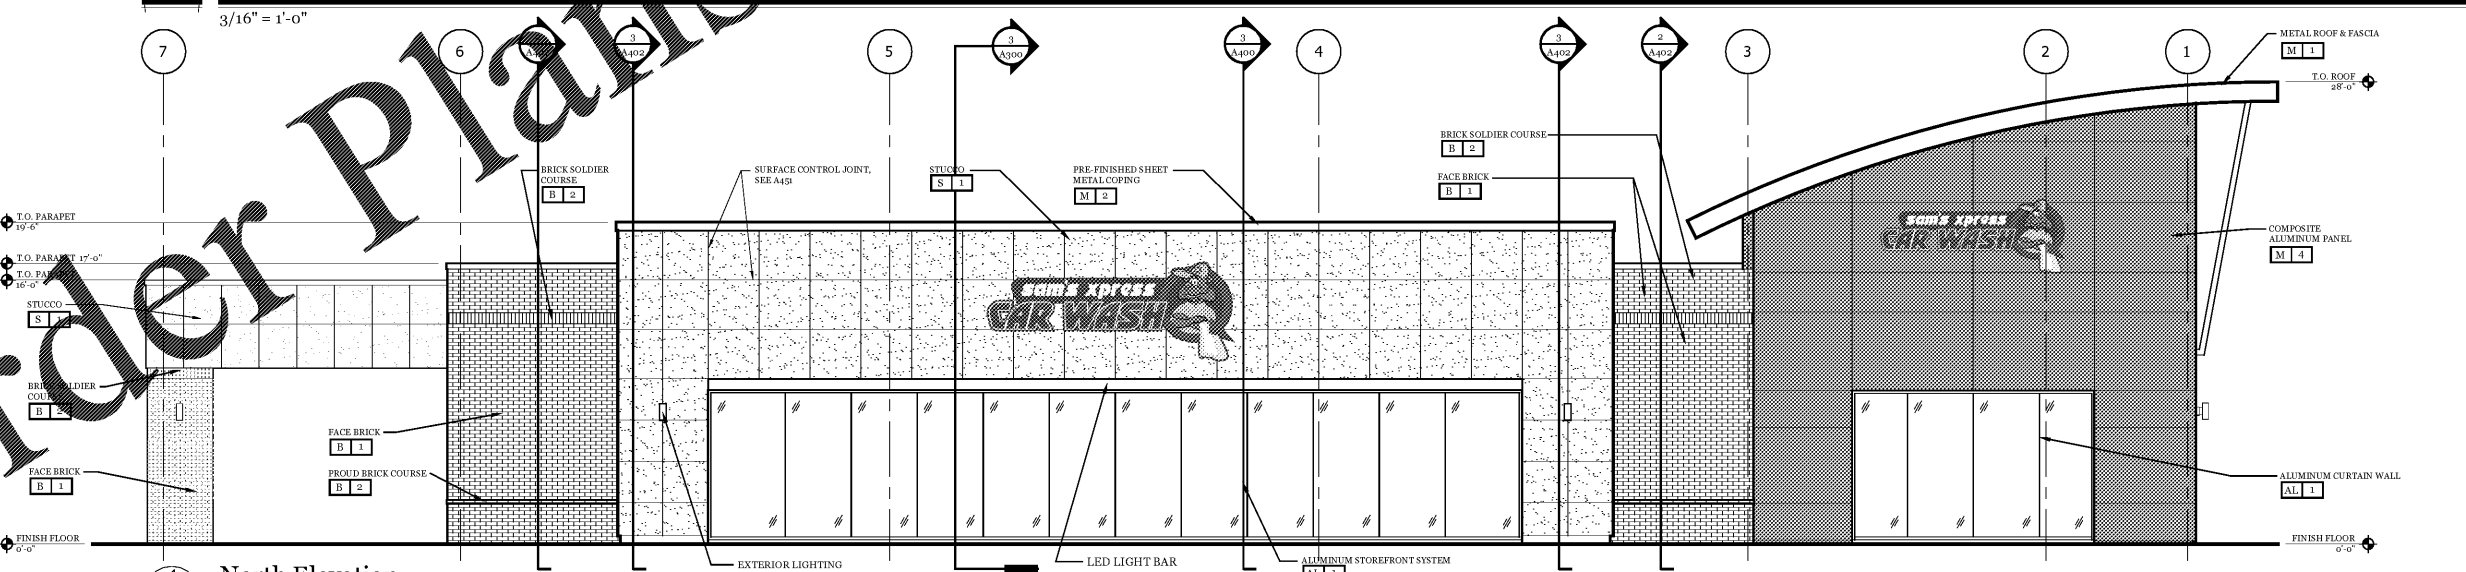

North Elevation
 3/16" = 1'-0"

Order Plans

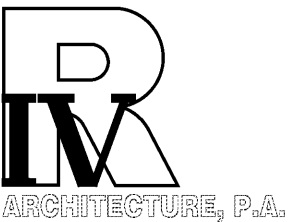

124 Floyd Smith Dr
 Suite 375
 Charlotte, NC 28262
 Tel - 704 - 688-7500

2000 Sam Rittenburg Blvd
 Suite 116
 Charleston, SC 29407
 Tel - 843 - 531-6848

www.R4architecture.com

Revision Date

Drawn By TRB
 Checked By MJR
 Issue Date 06-30-17
 Project No 160345

Sheet Title
 BUILDING ELEVATIONS

Sheet Number
A200