


Project
 Sam's Mart
 E. Independence Blvd.
 Indian Trail, NC 28097

Owner
 Sam's Mart
 2930 South Place
 Suite 200
 Matthews, NC 28105

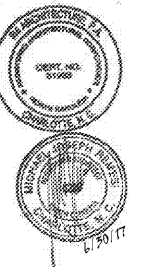

R4
 ARCHITECTURE, P.A.

124 Floyd Smith Dr
 Suite 375
 Charlotte, NC 28262
 Tel - 704 - 688-7500

2000 Sam Rittenburg Blvd
 Suite 116
 Charleston, SC 29407
 Tel - 843 - 531-6848


www.R4architecture.com

Revision Date

Drawn By TRB
Checked By MJR
Issue Date 06-30-17
Project No 160345


Sheet Title
 VACUUM/VENDING
 ENCLOSURE - PLAN,
 ELEVATIONS & SECTIONS

Sheet Number
A250A

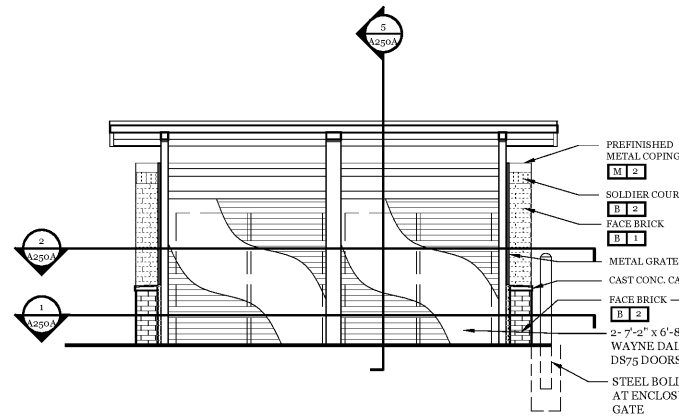


Dumpster/Vacuum Enclosure Elevation

1/4" = 1'-0"

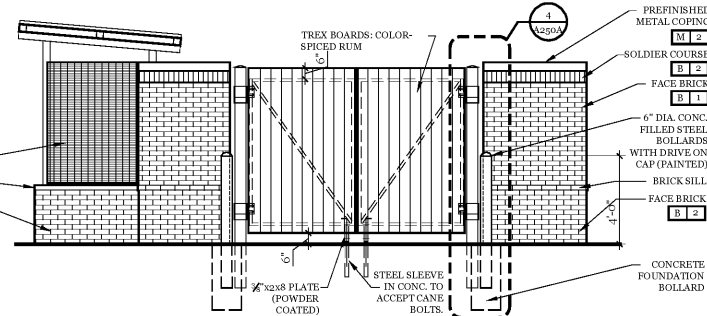


Dumpster/Vacuum Enclosure Elevation

1/4" = 1'-0"

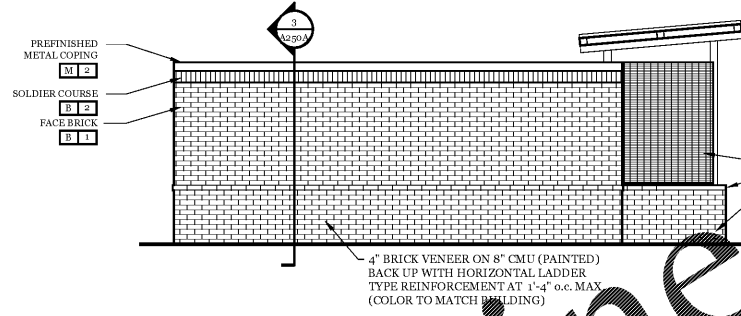


Dumpster/Vacuum Enclosure Elevation

1/4" = 1'-0"

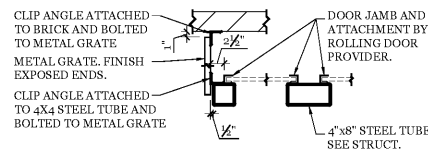


Rolling Door Jamb

3/4" = 1'-0"

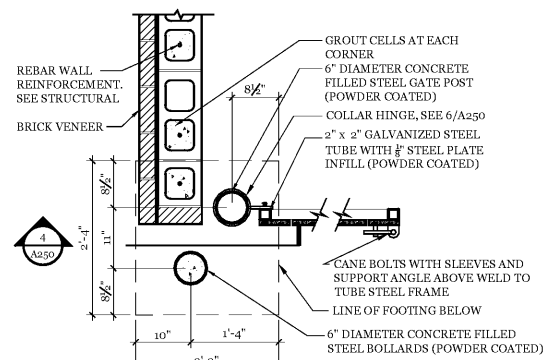


Enclosure Wall Plan Detail

3/4" = 1'-0"

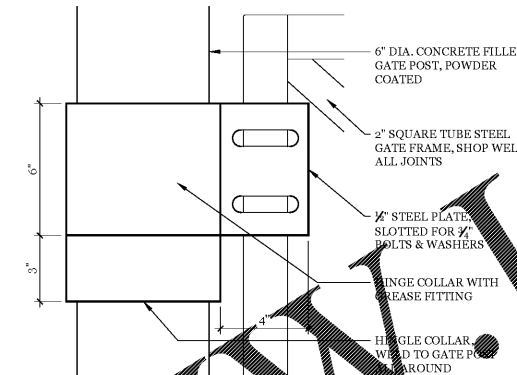


Hinge Detail Elevation

3" = 1'-0"

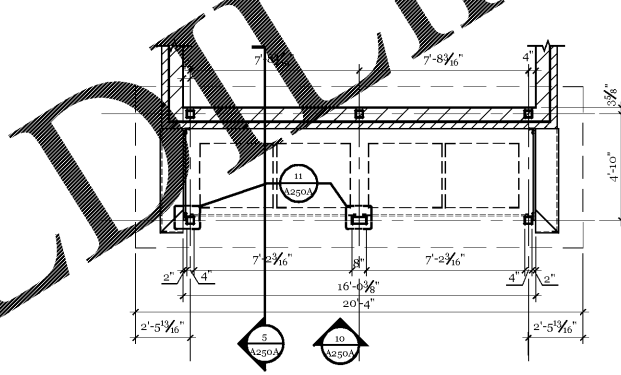


Vending Enclosure - Partial Plan

1/4" = 1'-0"

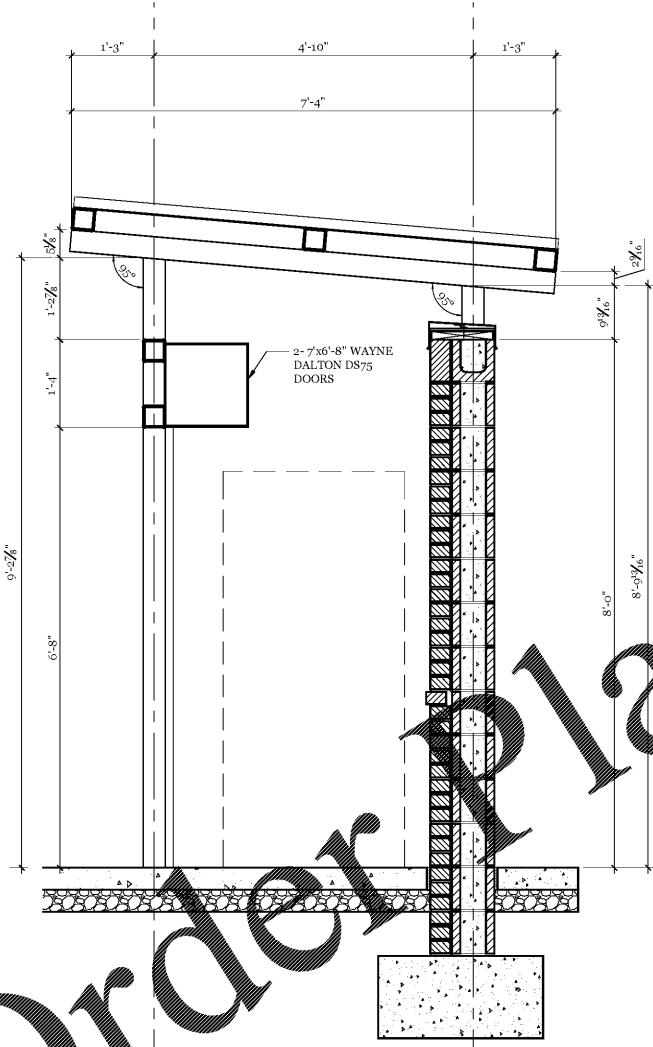


WALL SECTION AT VENDING

3/4" = 1'-0"

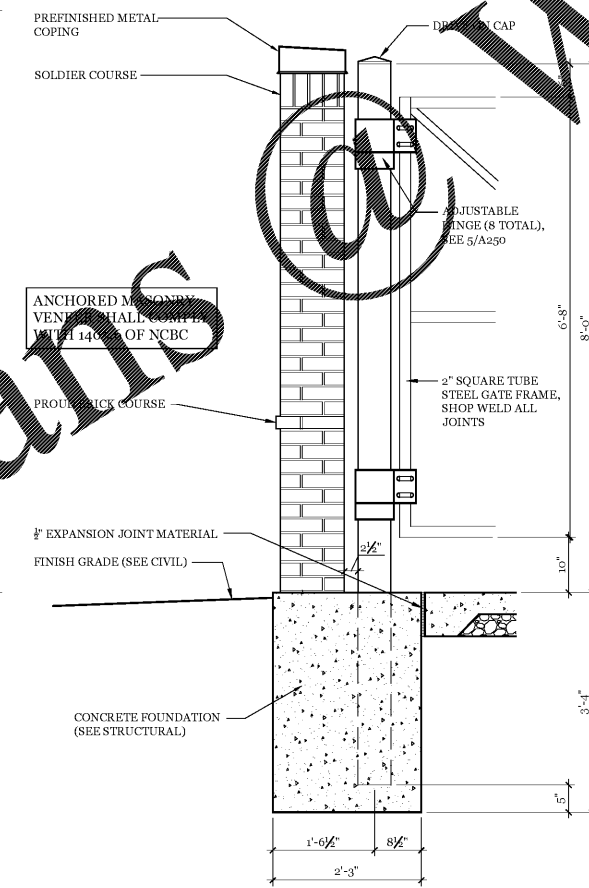


WALL SECTION AT GATE

3/4" = 1'-0"

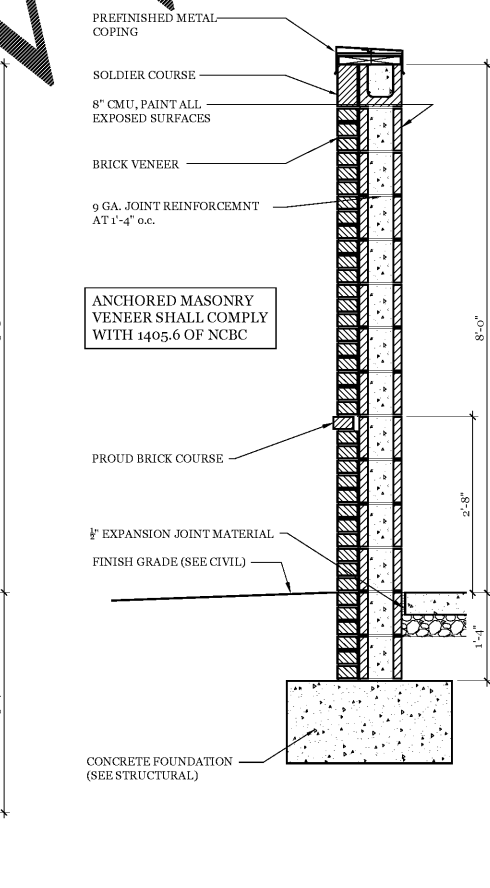

WALL SECTION

3/4" = 1'-0"

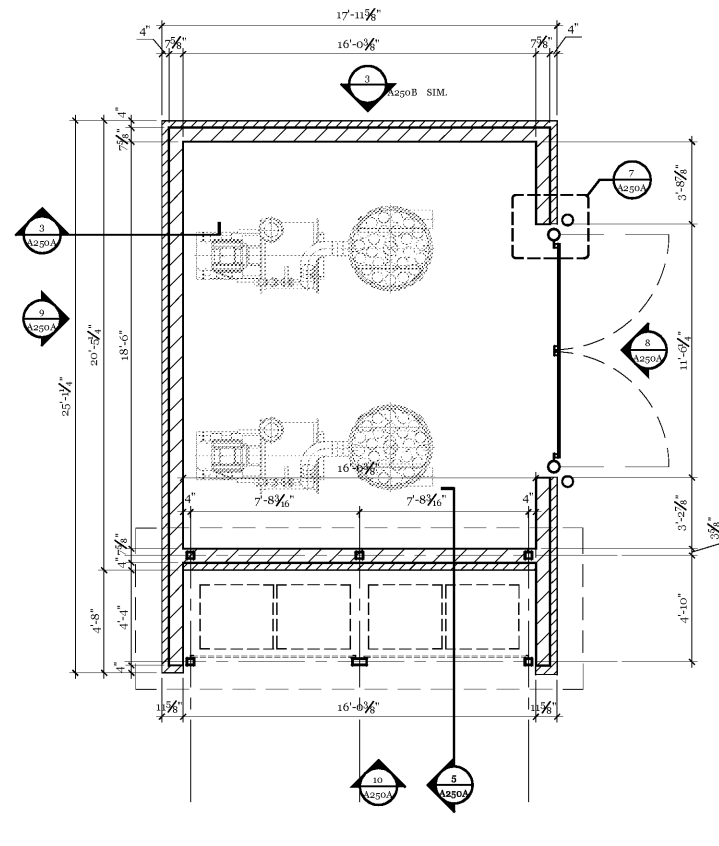

Dumpster Enclosure Plan

1/4" = 1'-0"

Order Plans @ WWW.LDLINE.COM